

LEGEND

- BENCH
- TABLE
- TRASH RECEPTACLE TYPE A
- TRASH RECEPTACLE TYPE B
- BICYCLE PARKING POST
- EXISTING SMALL TREE WITH TREE PROTECTION (< 4" CAL.)
- EXISTING LARGE TREE WITH TREE PROTECTION
- PROPOSED DECIDUOUS SHADE TREE
- PROPOSED ORNAMENTAL TREE
- PROPOSED EVERGREEN TREE
- PROPOSED SHRUBS
- PROPOSED PERENNIALS, ORNAMENTAL GRASSES, & GROUNDCOVERS
- LAWN

NOTES:

1. FOR PLANTING NOTES, REFER TO SHEET 230.
2. FOR MASTER PLANT LIST, REFER TO SHEET 256.
3. FOR LANDSCAPING DETAILS, REFER TO SHEETS 254-256.

WATERTOWN
ROUTE 16 (MOUNT AUBURN STREET)

STATE	FED. AID PROJ. NO.	SHEET NO.	TOTAL SHEETS
MA	-	248	391
PROJECT FILE NO.		607777	

LANDSCAPING ENLARGEMENT PLANS
SHEET 1 OF 6


SCALE: 1" = 10'

ENLARGEMENT 1 PLANT LIST


SYM	QTY	BOTANICAL NAME	COMMON NAME	SIZE	ROOT	COMMENTS
ORNAMENTAL TREES						
CA	1	Cornus 'Aurora'	Aurora Dogwood	2.5-3" cal.	B&B.	
SR	1	Syringa reticulata 'Ivory Silk'	Ivory Silk Japanese Tree Lilac	2.5-3" cal.	B&B.	Single Stem
SHRUBS						
HQ	8	Hydrangea quercifolia 'Pee Wee'	Pee Wee Oakleaf Hydrangea	18-24" ht.	CONT.	
PF	9	Potentilla fruticosa 'Pink Beauty'	Pink Beauty Shrubby Cinquefoil	18-24" ht.	CONT.	
PERENNIALS, ORNAMENTAL GRASSES, & GROUNDCOVERS						
AT	30	Amsonia tabernaemontana 'Blue Ice'	Blue Ice Blue Star Flower	1 gal.	CONT.	18" O.C. Spacing
CR	470	Carex amphiloba	Creek Sedge		PLUG	12" O.C. Spacing
EP	31	Echinacea purpurea 'Magnus'	Magnus Purple Coneflower	1 gal.	CONT.	18" O.C. Spacing
HM	8	Helenium 'Mardi Gras'	Mardi Gras Sneezeweed	1 gal.	CONT.	18" O.C. Spacing
IV	28	Iris versicolor	Blue Flag Iris	1 gal.	CONT.	24" O.C. Spacing
PD	50	Penstemon digitalis	Beardtongue	1 gal.	CONT.	18" O.C. Spacing
RG	67	Rudbeckia fulgida 'Goldsturm'	Goldsturm Black-Eyed Susan	1 gal.	CONT.	18" O.C. Spacing
SH	31	Sporobolus heterolepis	Prairie Dropseed	1 gal.	CONT.	24" O.C. Spacing

ENLARGEMENT 2 PLANT LIST

SYM	QTY	BOTANICAL NAME	COMMON NAME	SIZE	ROOT	COMMENTS
ORNAMENTAL TREES						
CA	1	Cornus 'Aurora'	Aurora Dogwood	2.5-3" cal.	B&B	
SHRUBS						
CS	6	Cornus sericea 'Arctic Fire'	Arctic Fire Red Twig Dogwood	18-24" ht.	CONT.	
JC	6	Juniperus communis var. depressa 'AmiDak'	Blueberry Delight Common Juniper	2 gal.	CONT.	
PERENNIALS, ORNAMENTAL GRASSES, & GROUNDCOVERS						
AT	17	Amsonia tabernaemontana 'Blue Ice'	Blue Ice Blue Star Flower	1 gal.	CONT.	18" O.C. Spacing
CR	220	Carex amphiloba	Creek Sedge		PLUG	12" O.C. Spacing
EJ	14	Eutrochium dubium 'Little Joe'	Little Joe Joe Pye Weed	1 gal.	CONT.	18" O.C. Spacing
HM	14	Helenium 'Mardi Gras'	Mardi Gras Sneezeweed	1 gal.	CONT.	18" O.C. Spacing
LK	16	Liatris spicata 'Kobold'	Kobold Blazing Star	1 gal.	CONT.	18" O.C. Spacing
RG	12	Rudbeckia fulgida 'Goldsturm'	Goldsturm Black-Eyed Susan	1 gal.	CONT.	18" O.C. Spacing

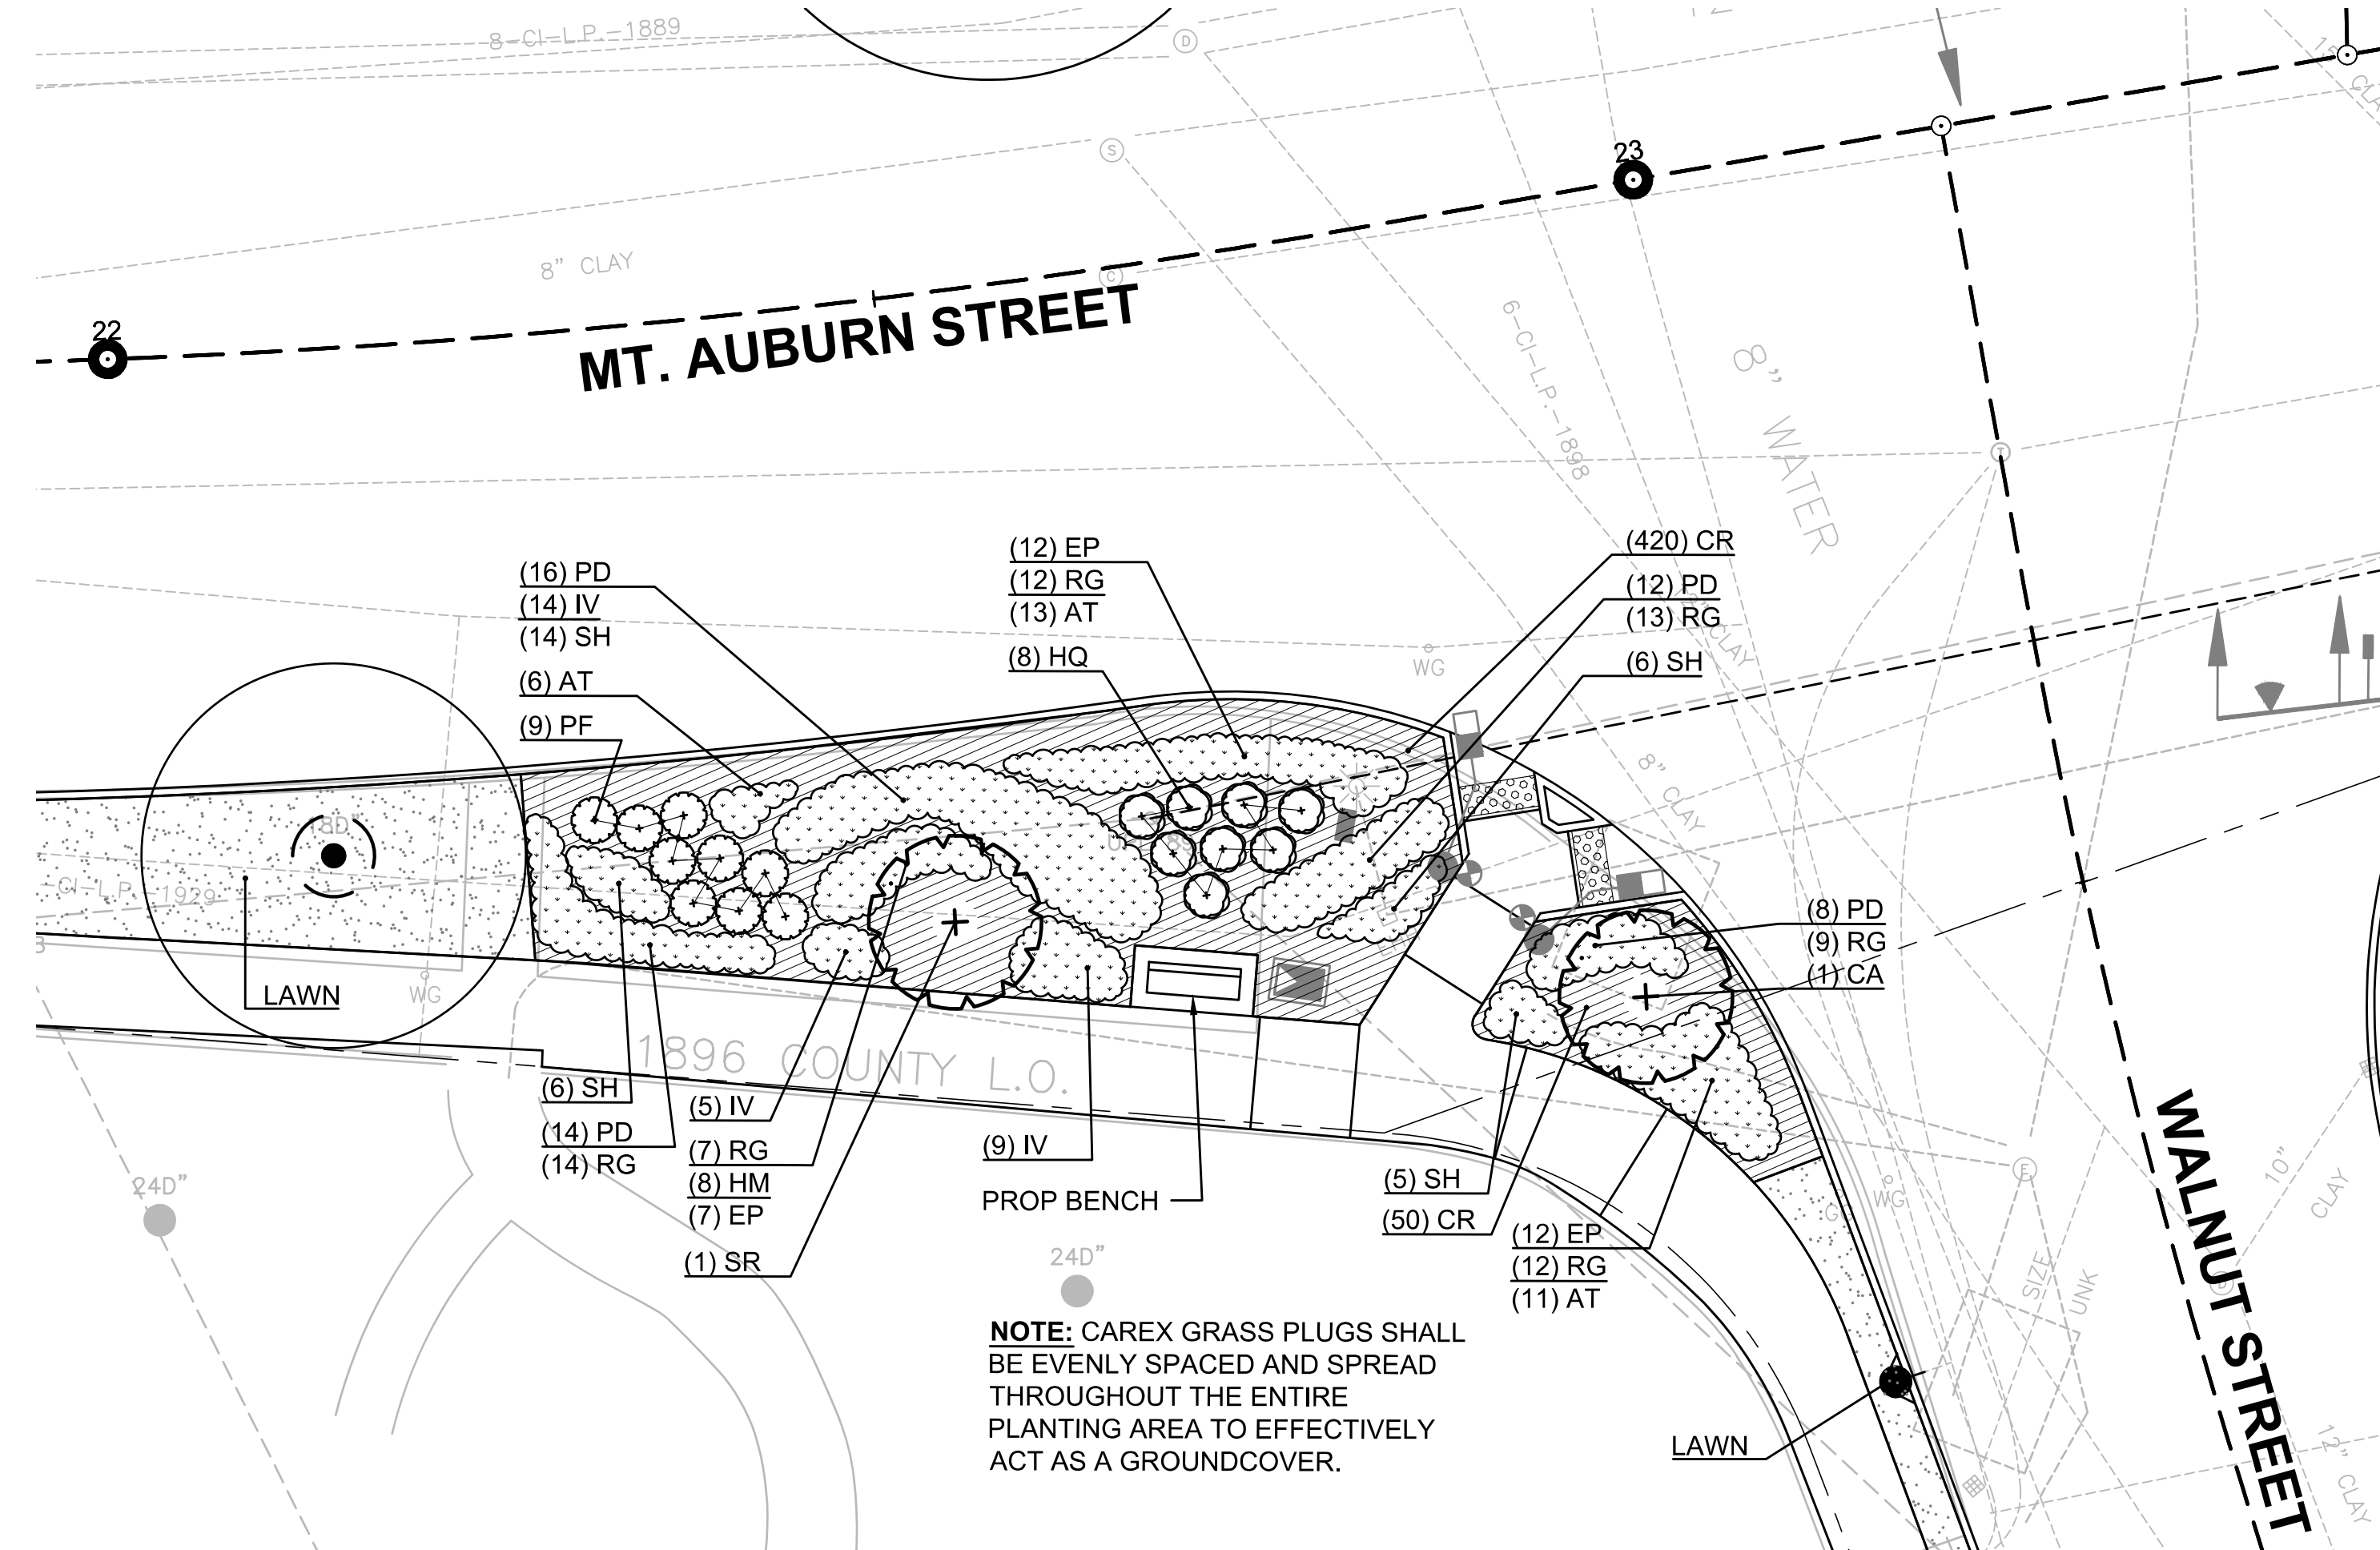

1 PLANTING AREA AT WALNUT STREET & MT. AUBURN STREET INTERSECTION
SCALE: 1"=10'-0"

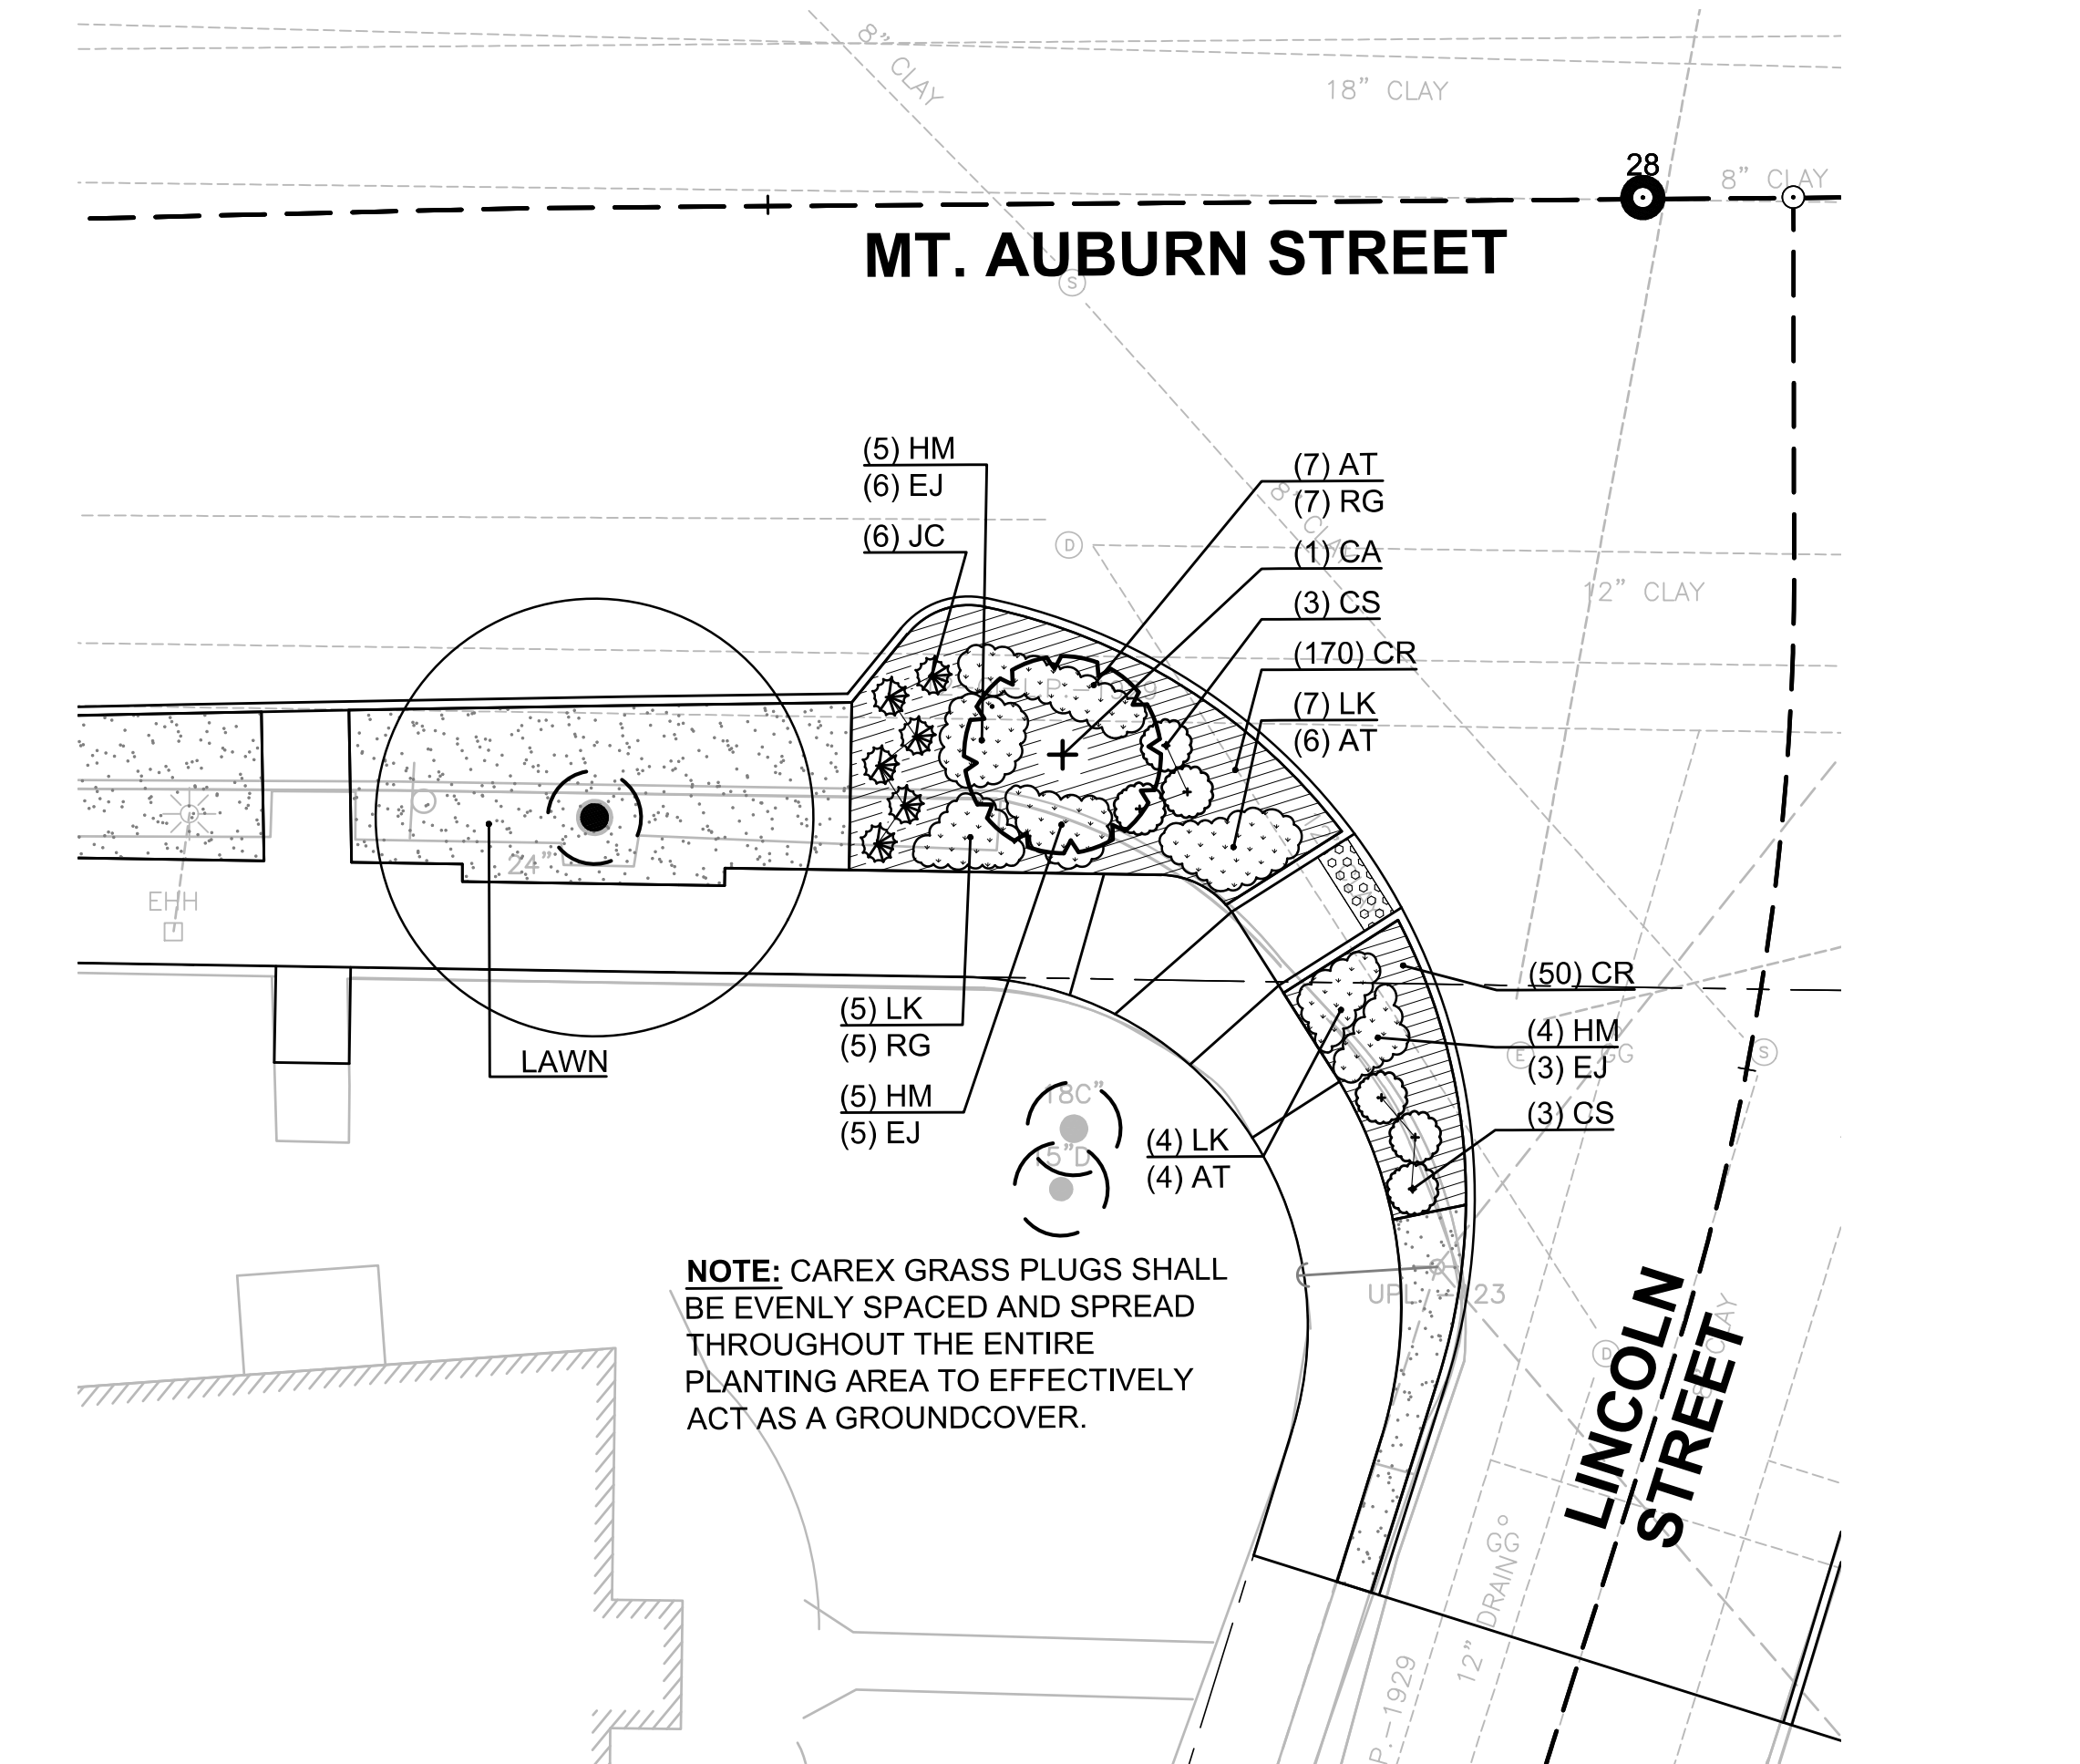


2 PLANTING AREA AT LINCOLN STREET & MT. AUBURN STREET INTERSECTION
SCALE: 1"=10'-0"

LEGEND

- BENCH
- TABLE
- TRASH RECEPTACLE TYPE A
- TRASH RECEPTACLE TYPE B
- BICYCLE PARKING POST
- EXISTING SMALL TREE WITH TREE PROTECTION (< 4" CAL.)
- EXISTING LARGE TREE WITH TREE PROTECTION
- PROPOSED DECIDUOUS SHADE TREE
- PROPOSED ORNAMENTAL TREE
- PROPOSED EVERGREEN TREE
- PROPOSED SHRUBS
- PROPOSED PERENNIALS, ORNAMENTAL GRASSES, & GROUNDCOVERS
- LAWN

ENLARGEMENT 3 PLANT LIST

SYM	QTY	BOTANICAL NAME	COMMON NAME	SIZE	ROOT	COMMENTS
DECIDUOUS SHADE TREES						
LS	2	Liquidambar styraciflua 'Rotundiloba'	Rotundiloba Sweetgum (fruitless)	2.5-3" cal.	B&B	Limb to 7' ht.
ORNAMENTAL TREES						
SR	1	Syringa reticulata 'Ivory Silk'	Ivory Silk Japanese Tree Lilac	2.5-3" cal.	B&B	Single Stem
SHRUBS						
JC	12	Juniperus communis var. depressa 'AmiDak'	Blueberry Delight Common Juniper	2 gal.	CONT.	
PERENNIALS, ORNAMENTAL GRASSES, & GROUNDCOVERS						
GR	24	Geranium x 'Rozanne'	Rozanne Hardy Geranium	1 gal.	CONT.	18" O.C. Spacing
HJ	28	Hemerocallis 'Joan Senior'	Joan Senior Daylily	1 gal.	CONT.	18" O.C. Spacing
NF	26	Nepeta x faassenii 'Junior Walker'	Junior Walker Catmint	1 gal.	CONT.	18" O.C. Spacing

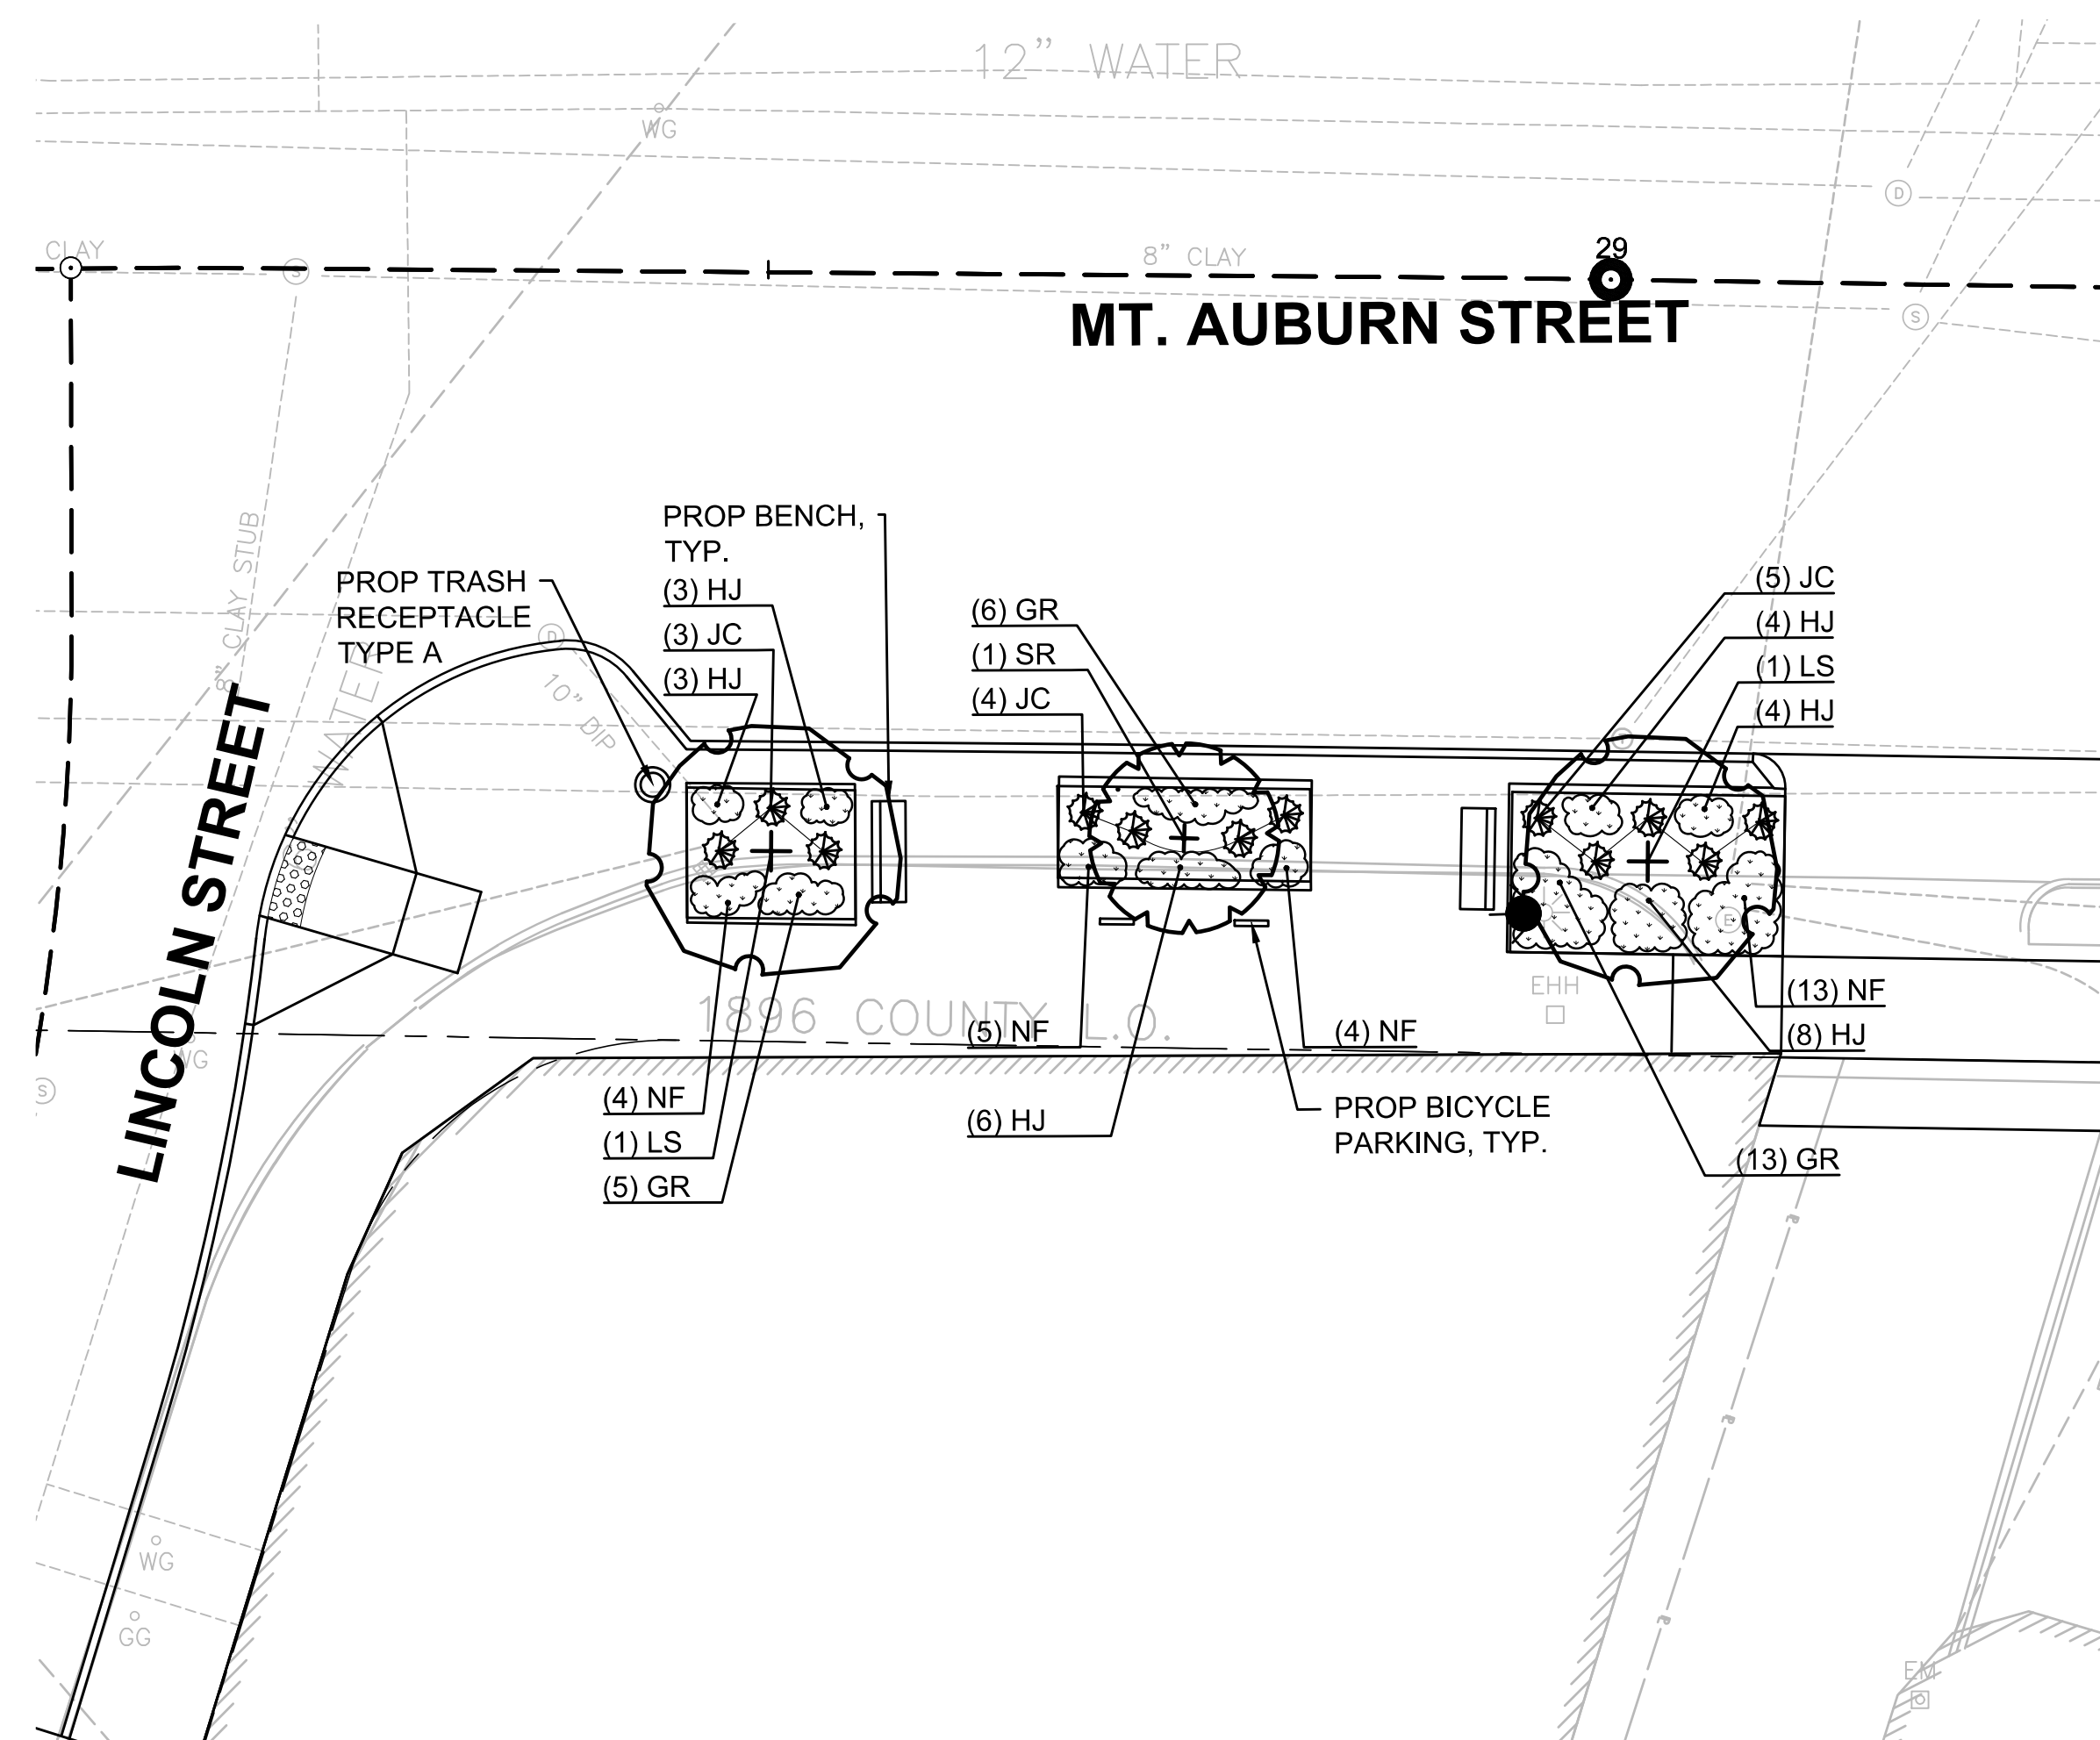

3 PLANTING AREA AT LINCOLN STREET & MT. AUBURN STREET INTERSECTION
SCALE: 1"=10'-0"

NOTES:

- FOR PLANTING NOTES, REFER TO SHEET 230.
- FOR MASTER PLANT LIST, REFER TO SHEET 256.
- FOR LANDSCAPING DETAILS, REFER TO SHEETS 254-256.

WATERTOWN
ROUTE 16 (MOUNT AUBURN STREET)


STATE	FED. AID PROJ. NO.	SHEET NO.	TOTAL SHEETS
MA	-	249	391
PROJECT FILE NO.		607777	

LANDSCAPING ENLARGEMENT PLANS
SHEET 2 OF 6

SCALE: 1" = 10'

ENLARGEMENT 4 PLANT LIST

SYM	QTY	BOTANICAL NAME	COMMON NAME	SIZE	ROOT	COMMENTS
ORNAMENTAL TREES						
SR	1	Syringa reticulata 'Ivory Silk'	Ivory Silk Japanese Tree Lilac	2.5-3" cal.	B&B	Single Stem
SHRUBS						
RA	45	Rhus aromatica 'Gro-Low'	Gro-Low Fragrant Sumac	2 gal.	CONT.	30" O.C. Spacing
PERENNIALS, ORNAMENTAL GRASSES, & GROUNDCOVERS						
AT	12	Amsonia tabernaemontana 'Blue Ice'	Blue Ice Blue Star Flower	1 gal.	CONT.	18" O.C. Spacing
CR	160	Carex amphiloeba	Creek Sedge		PLUG	12" O.C. Spacing
GR	47	Geranium x 'Rozanne'	Rozanne Hardy Geranium	1 gal.	CONT.	18" O.C. Spacing
IV	12	Iris versicolor	Blue Flag Iris	1 gal.	CONT.	24" O.C. Spacing
LK	23	Liatris spicata 'Kobold'	Kobold Blazing Star	1 gal.	CONT.	18" O.C. Spacing
PL	22	Perovskia atriplicifolia 'Little Spire'	Little Spire Russian Sage	1 gal.	CONT.	24" O.C. Spacing
RG	45	Rudbeckia fulgida 'Goldsturm'	Goldsturm Black-Eyed Susan	1 gal.	CONT.	18" O.C. Spacing

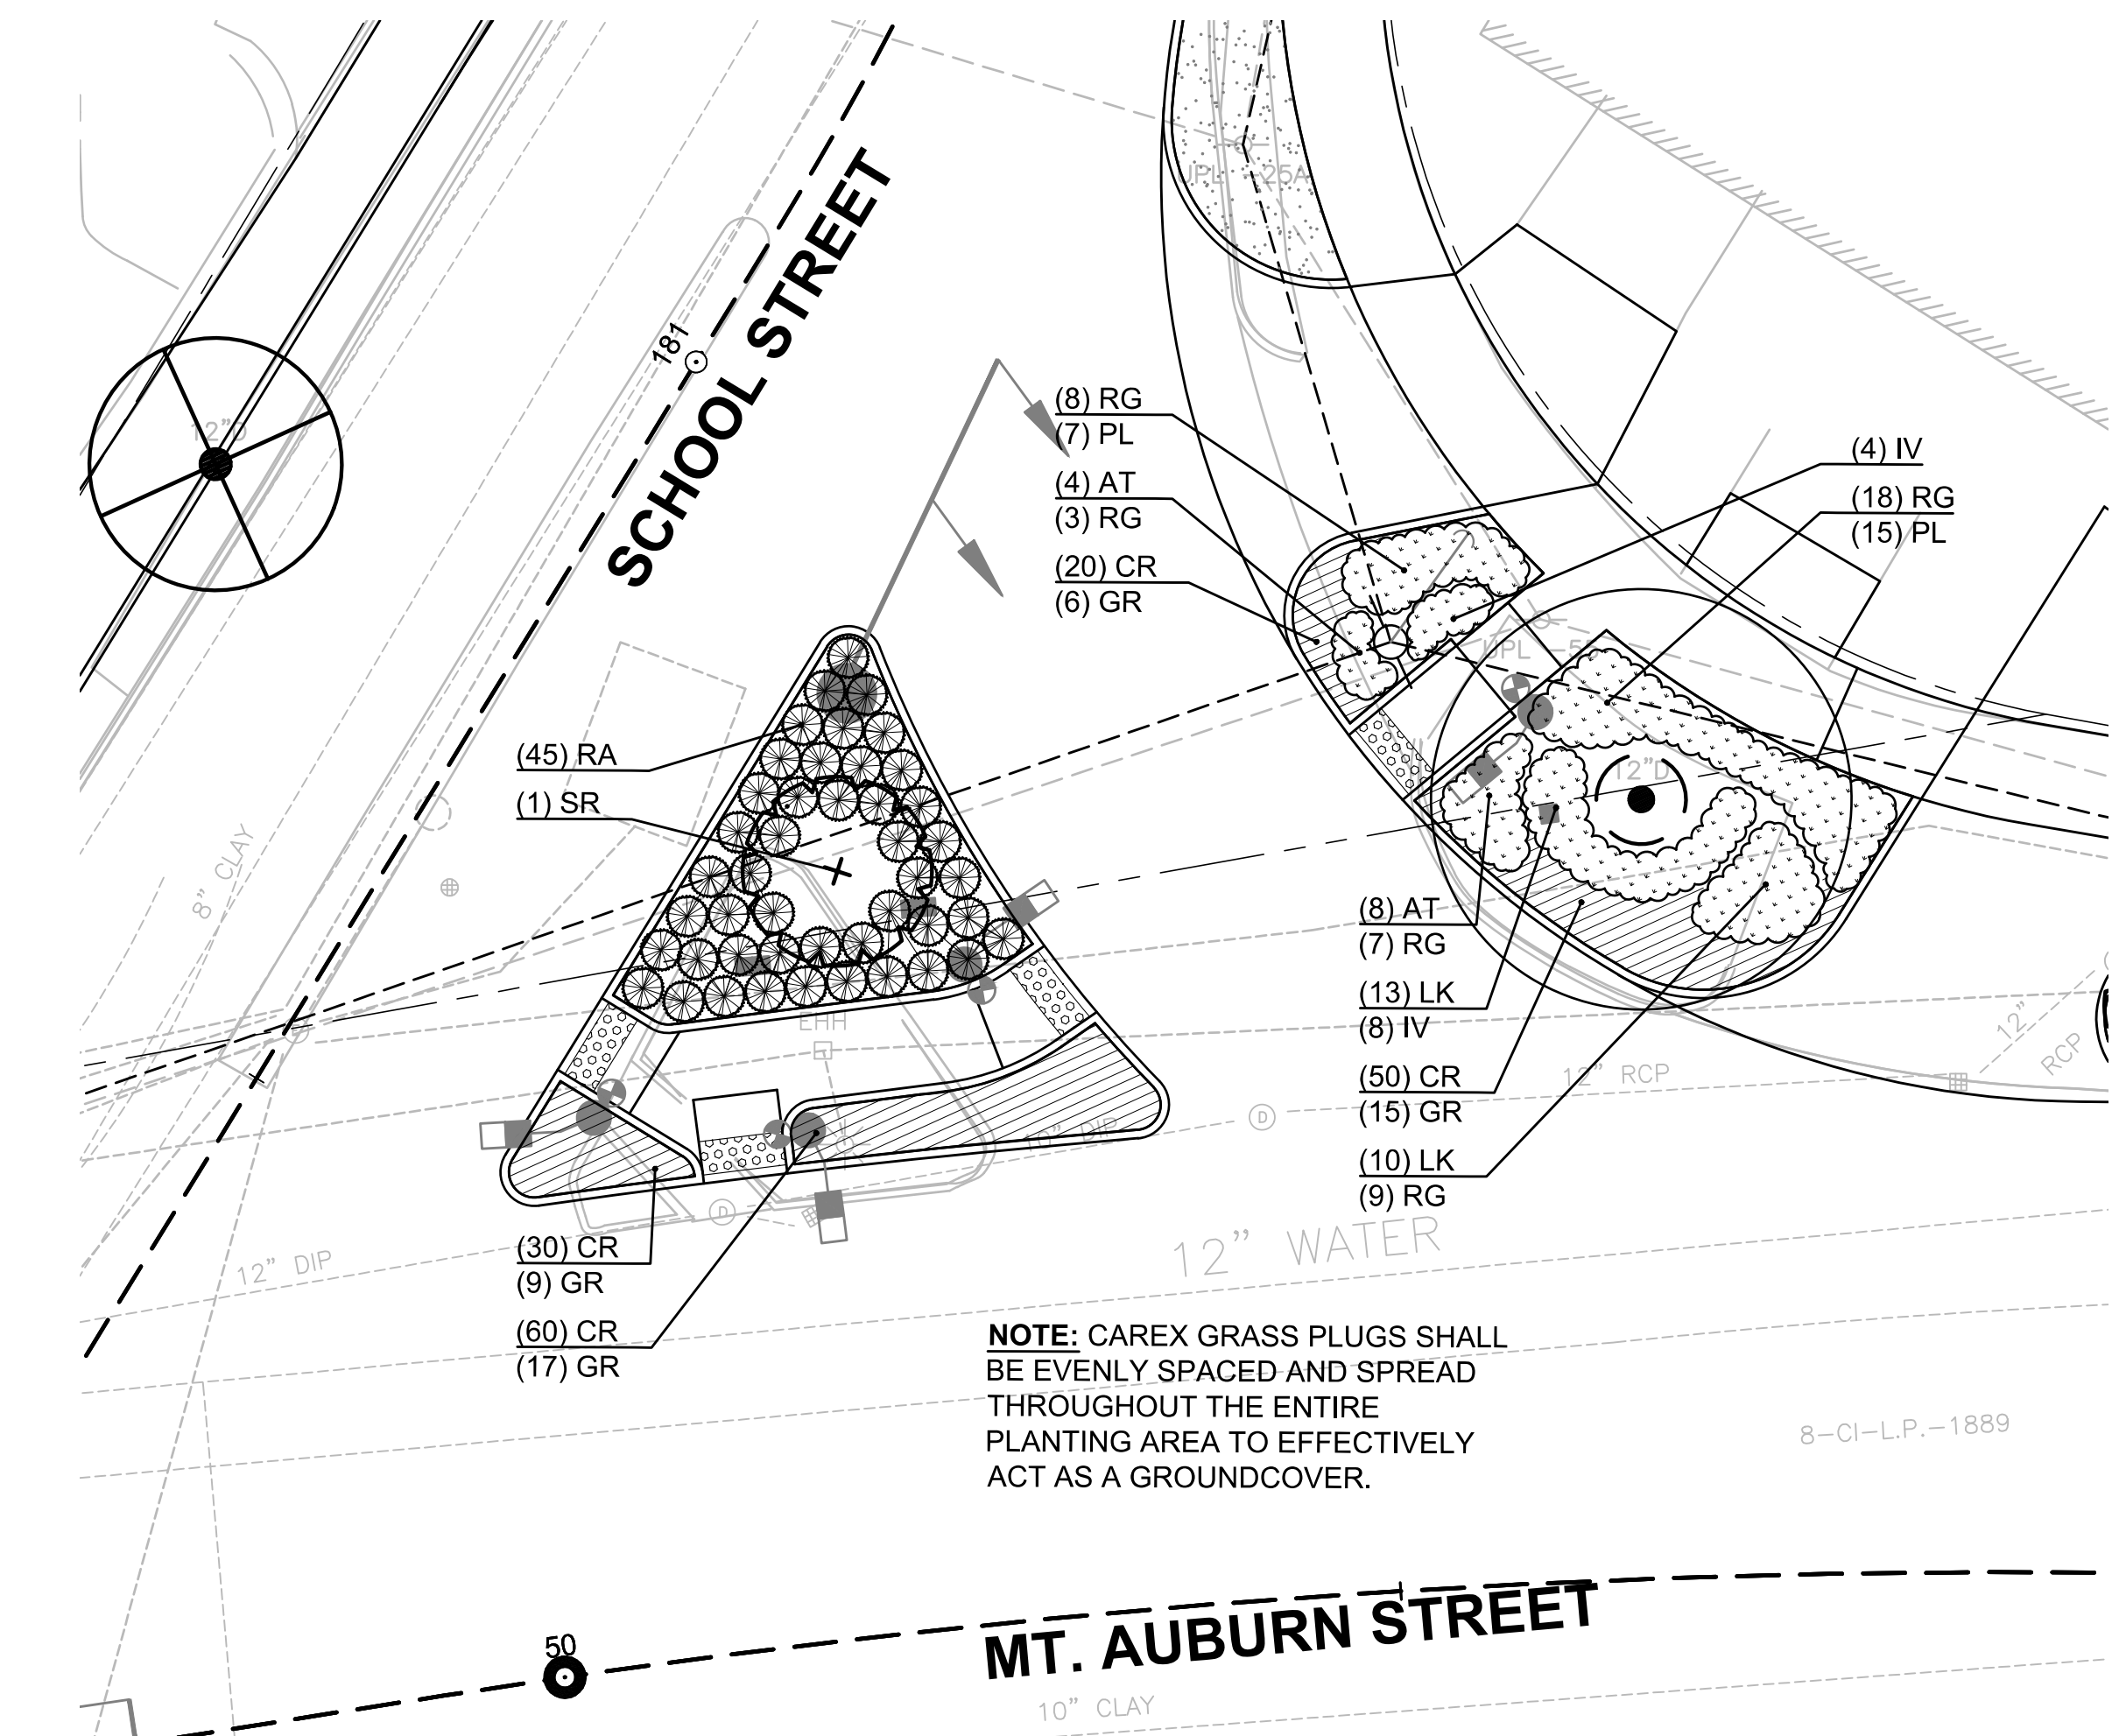

NOTE: CAREX GRASS PLUGS SHALL BE EVENLY SPACED AND SPREAD THROUGHOUT THE ENTIRE PLANTING AREA TO EFFECTIVELY ACT AS A GROUNDCOVER.


4 PLANTING AREA AT SCHOOL STREET & MT. AUBURN STREET INTERSECTION
SCALE: 1"=10'-0"

LEGEND

- BENCH
- TABLE
- TRASH RECEPTACLE TYPE A
- TRASH RECEPTACLE TYPE B
- BICYCLE PARKING POST
- EXISTING SMALL TREE WITH TREE PROTECTION (< 4" CAL.)
- EXISTING LARGE TREE WITH TREE PROTECTION
- PROPOSED DECIDUOUS SHADE TREE
- PROPOSED ORNAMENTAL TREE
- PROPOSED EVERGREEN TREE
- PROPOSED SHRUBS
- PROPOSED PERENNIALS, ORNAMENTAL GRASSES, & GROUNDCOVERS
- LAWN

ENLARGEMENT 5 PLANT LIST

SYM	QTY	BOTANICAL NAME	COMMON NAME	SIZE	ROOT	COMMENTS
DECIDUOUS SHADE TREES						
GT	2	Gleditsia triacanthos v. inermis 'Skyline'	Skyline Honeylocust	2.5-3" cal.	B&B	Limb to 7' ht.
ORNAMENTAL TREES						
AL	3	Amelanchier laevis 'Snowcloud'	Snowcloud Serviceberry	2.5-3" cal.	B&B	Single Stem
CC	2	Cercis canadensis	Eastern Redbud	2.5-3" cal.	B&B	Single Stem
SHRUBS						
HQ	15	Hydrangea quercifolia 'Pee Wee'	Pee Wee Oakleaf Hydrangea	18-24" ht.	CONT.	
IG	13	Ilex glabra 'Shamrock'	Shamrock Inkberry	24-30" ht.	CONT.	
PERENNIALS, ORNAMENTAL GRASSES, & GROUNDCOVERS						
GR	38	Geranium x 'Rozanne'	Rozanne Hardy Geranium	1 gal.	CONT.	18" O.C. Spacing
HH	19	Hemerocallis 'Happy Returns'	Happy Returns Daylily	1 gal.	CONT.	18" O.C. Spacing
HJ	26	Hemerocallis 'Joan Senior'	Joan Senior Daylily	1 gal.	CONT.	18" O.C. Spacing
NF	58	Nepeta x faassenii 'Junior Walker'	Junior Walker Catmint	1 gal.	CONT.	18" O.C. Spacing
PV	10	Panicum virgatum 'Shenandoah'	Shenandoah Switchgrass	2 gal.	CONT.	24" O.C. Spacing
PL	21	Perovskia atriplicifolia 'Little Spire'	Little Spire Russian Sage	1 gal.	CONT.	24" O.C. Spacing
SS	35	Schizachyrium scoparium 'Standing Ovation'	Little Bluestem	1 gal.	CONT.	18" O.C. Spacing

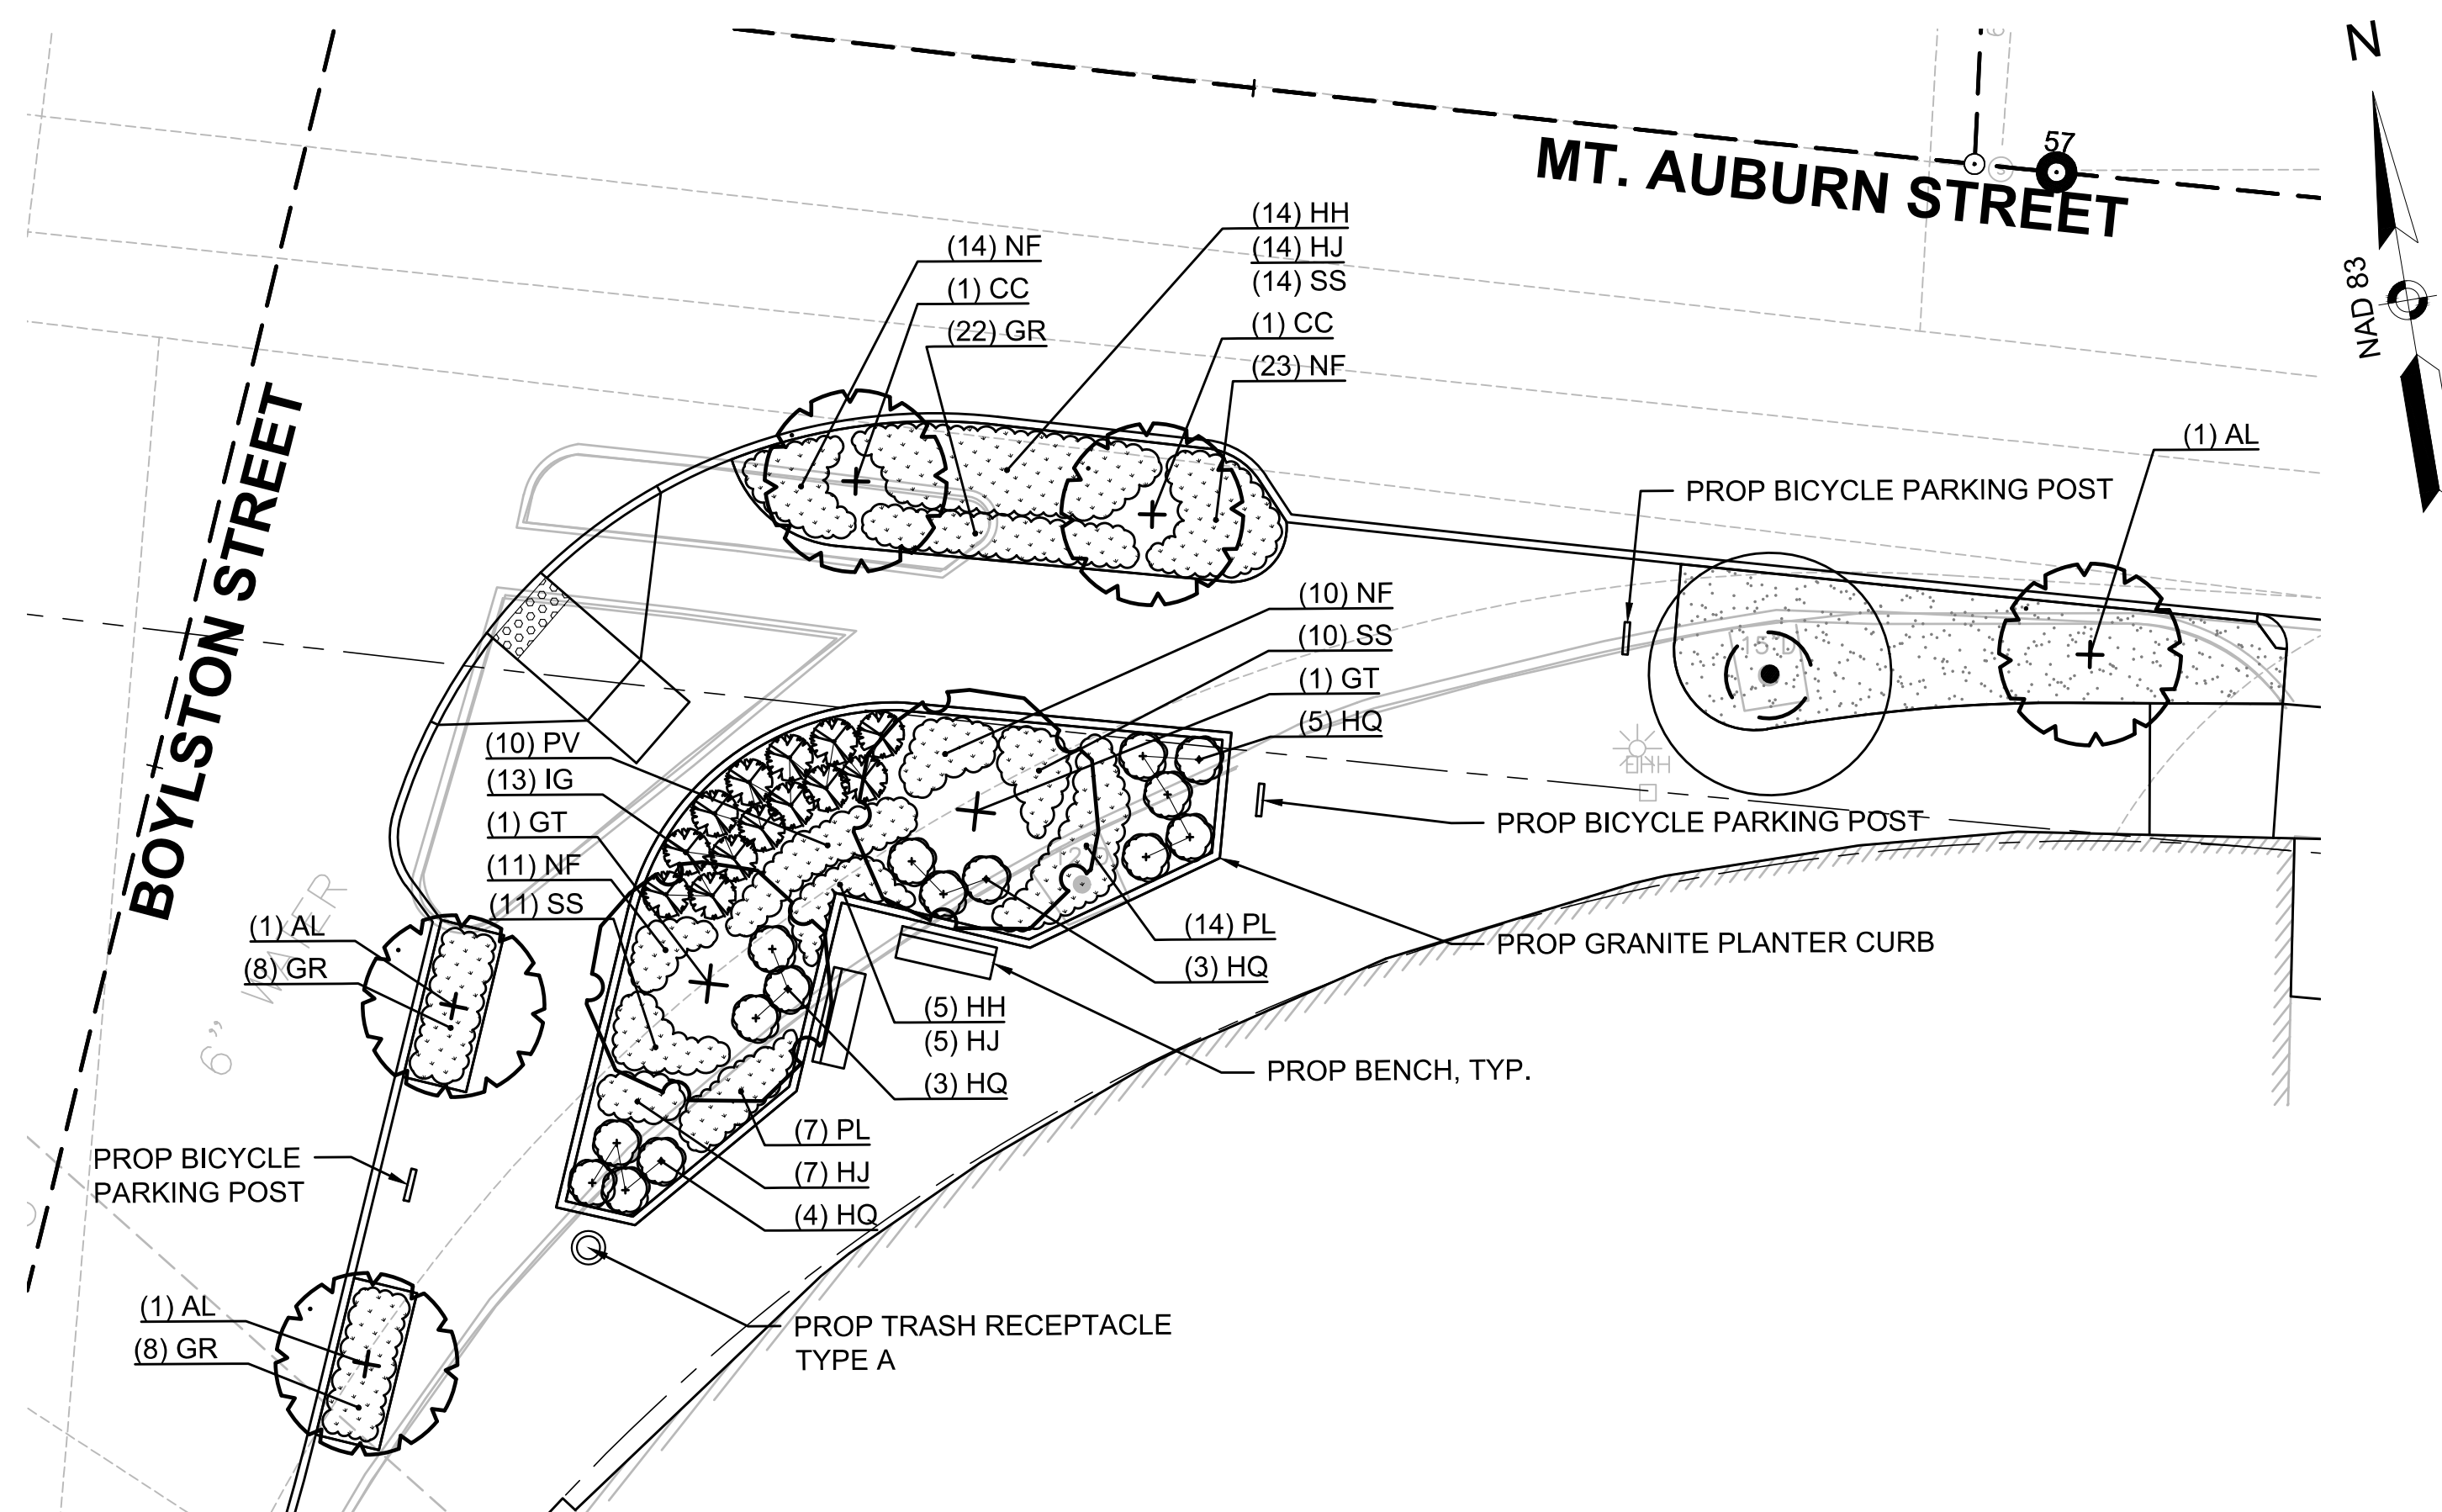

5 PLANTING AREA AT BOYLSTON STREET & MT. AUBURN STREET INTERSECTION (WEST)
SCALE: 1"=10'-0"


NOTES:

- FOR PLANTING NOTES, REFER TO SHEET 230.
- FOR MASTER PLANT LIST, REFER TO SHEET 256.
- FOR LANDSCAPING DETAILS, REFER TO SHEETS 254-256.

**WATERTOWN
ROUTE 16 (MOUNT AUBURN STREET)**


STATE	FED. AID PROJ. NO.	SHEET NO.	TOTAL SHEETS
MA	-	250	391
PROJECT FILE NO. 607777			

**LANDSCAPING ENLARGEMENT PLANS
SHEET 3 OF 6**

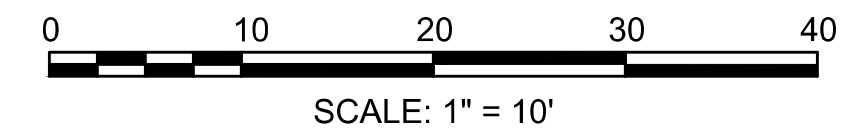

ENLARGEMENT 6 PLANT LIST

SYM	QTY	BOTANICAL NAME	COMMON NAME	SIZE	ROOT	COMMENTS
DECIDUOUS SHADE TREES						
NS	2	Nyssa sylvatica 'Wildfire'	Wildfire Sour Gum	2.5-3" cal.	B&B	Limb to 7' ht.
ORNAMENTAL TREES						
PS	2	Prunus serrulata 'Kwanzan'	Kwanzan Japanese Cherry	2.5-3" cal.	B&B	
SHRUBS						
CS	8	Cornus sericea 'Arctic Fire'	Arctic Fire Red Twig Dogwood	18-24" ht.	CONT.	
HQ	5	Hydrangea quercifolia 'Pee Wee'	Pee Wee Oakleaf Hydrangea	18-24" ht.	CONT.	
PERENNIALS, ORNAMENTAL GRASSES, & GROUNDCOVERS						
GR	23	Geranium x 'Rozanne'	Rozanne Hardy Geranium	1 gal.	CONT.	18" O.C. Spacing
HH	14	Hemerocallis 'Happy Returns'	Happy Returns Daylily	1 gal.	CONT.	18" O.C. Spacing
HJ	14	Hemerocallis 'Joan Senior'	Joan Senior Daylily	1 gal.	CONT.	18" O.C. Spacing
NF	27	Nepeta x faassenii 'Junior Walker'	Junior Walker Catmint	1 gal.	CONT.	18" O.C. Spacing
PV	13	Panicum virgatum 'Shenandoah'	Shenandoah Switchgrass	2 gal.	CONT.	24" O.C. Spacing

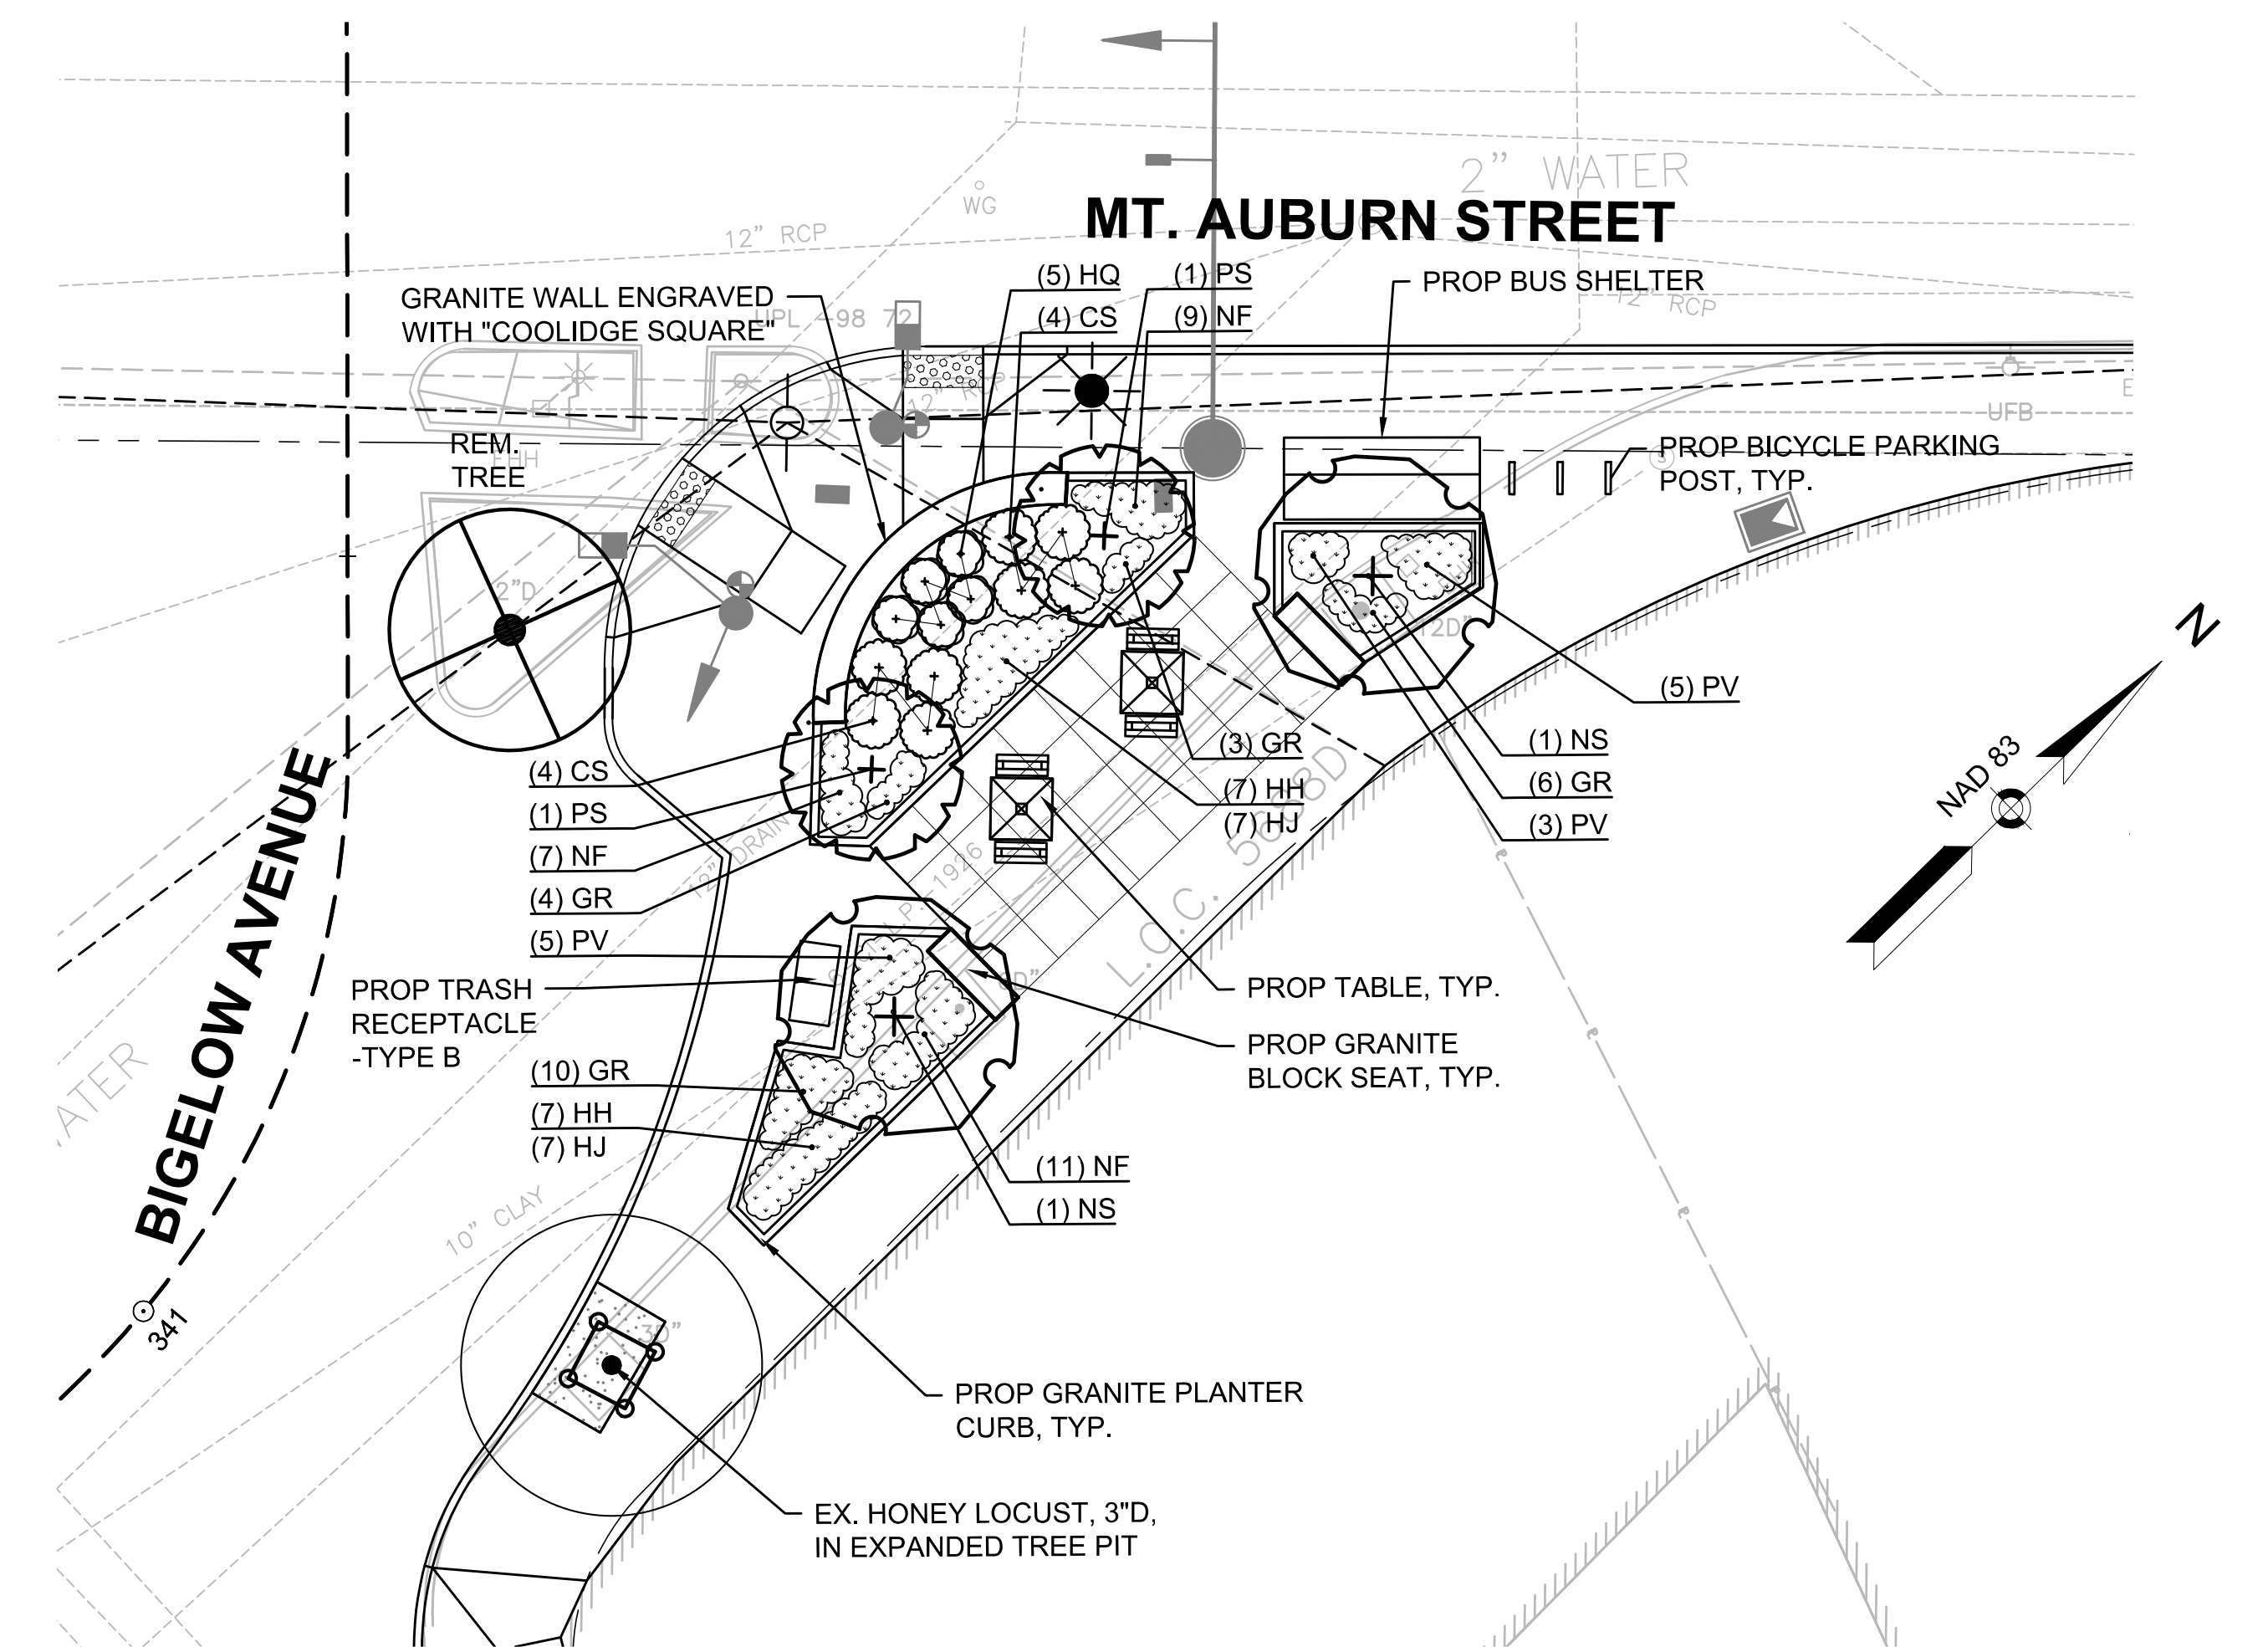


6 PLANTING AREA AT BIGELOW AVENUE & MT. AUBURN STREET INTERSECTION
SCALE: 1"=10'-0"

LEGEND

- BENCH
- TABLE
- TRASH RECEPTACLE TYPE A
- TRASH RECEPTACLE TYPE B
- BICYCLE PARKING POST
- EXISTING SMALL TREE WITH TREE PROTECTION (< 4" CAL.)
- EXISTING LARGE TREE WITH TREE PROTECTION
- PROPOSED DECIDUOUS SHADE TREE
- PROPOSED ORNAMENTAL TREE
- PROPOSED EVERGREEN TREE
- PROPOSED SHRUBS
- PROPOSED PERENNIALS, ORNAMENTAL GRASSES, & GROUNDCOVERS
- LAWN

NOTES:


- FOR PLANTING NOTES, REFER TO SHEET 230.
- FOR MASTER PLANT LIST, REFER TO SHEET 256.
- FOR LANDSCAPING DETAILS, REFER TO SHEETS 254-256.

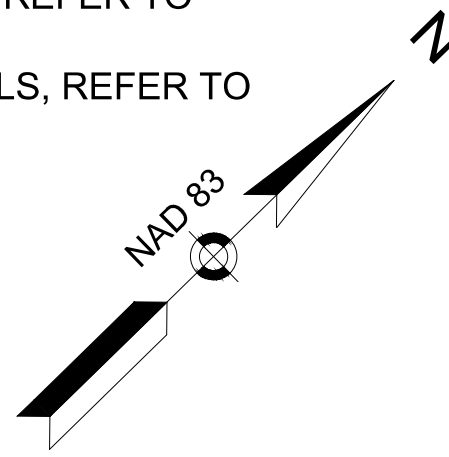

WATERTOWN
ROUTE 16 (MOUNT AUBURN STREET)


STATE	FED. AID PROJ. NO.	SHEET NO.	TOTAL SHEETS
MA	-	251	391
PROJECT FILE NO.		607777	

LANDSCAPING ENLARGEMENT PLANS
SHEET 4 OF 6

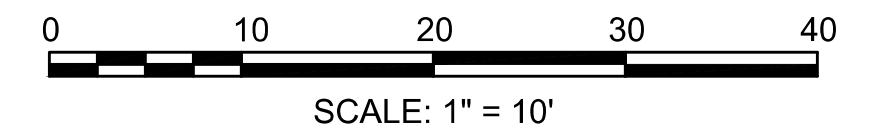

ENLARGEMENT 7 PLANT LIST


SYM	QTY	BOTANICAL NAME	COMMON NAME	SIZE	ROOT	COMMENTS
DECIDUOUS SHADE TREES						
PA	1	Platanus x acerifolia 'Exclamation'	Exclamation London Planetree	2.5-3" cal.	B&B	Limb to 7' ht.
ORNAMENTAL TREES						
SR	2	Syringa reticulata 'Ivory Silk'	Ivory Silk Japanese Tree Lilac	2.5-3" cal.	B&B	Single Stem
PERENNIALS, ORNAMENTAL GRASSES, & GROUNDCOVERS						
GR	52	Geranium x 'Rozanne'	Rozanne Hardy Geranium	1 gal.	CONT.	18" O.C. Spacing
HJ	74	Hemerocallis 'Joan Senior'	Joan Senior Daylily	1 gal.	CONT.	18" O.C. Spacing
PV	14	Panicum virgatum 'Shenandoah'	Shenandoah Switchgrass	2 gal.	CONT.	24" O.C. Spacing
PL	51	Perovskia atriplicifolia 'Little Spire'	Little Spire Russian Sage	1 gal.	CONT.	24" O.C. Spacing
SS	16	Schizachyrium scoparium 'Standing Ovation'	Little Bluestem	1 gal.	CONT.	18" O.C. Spacing

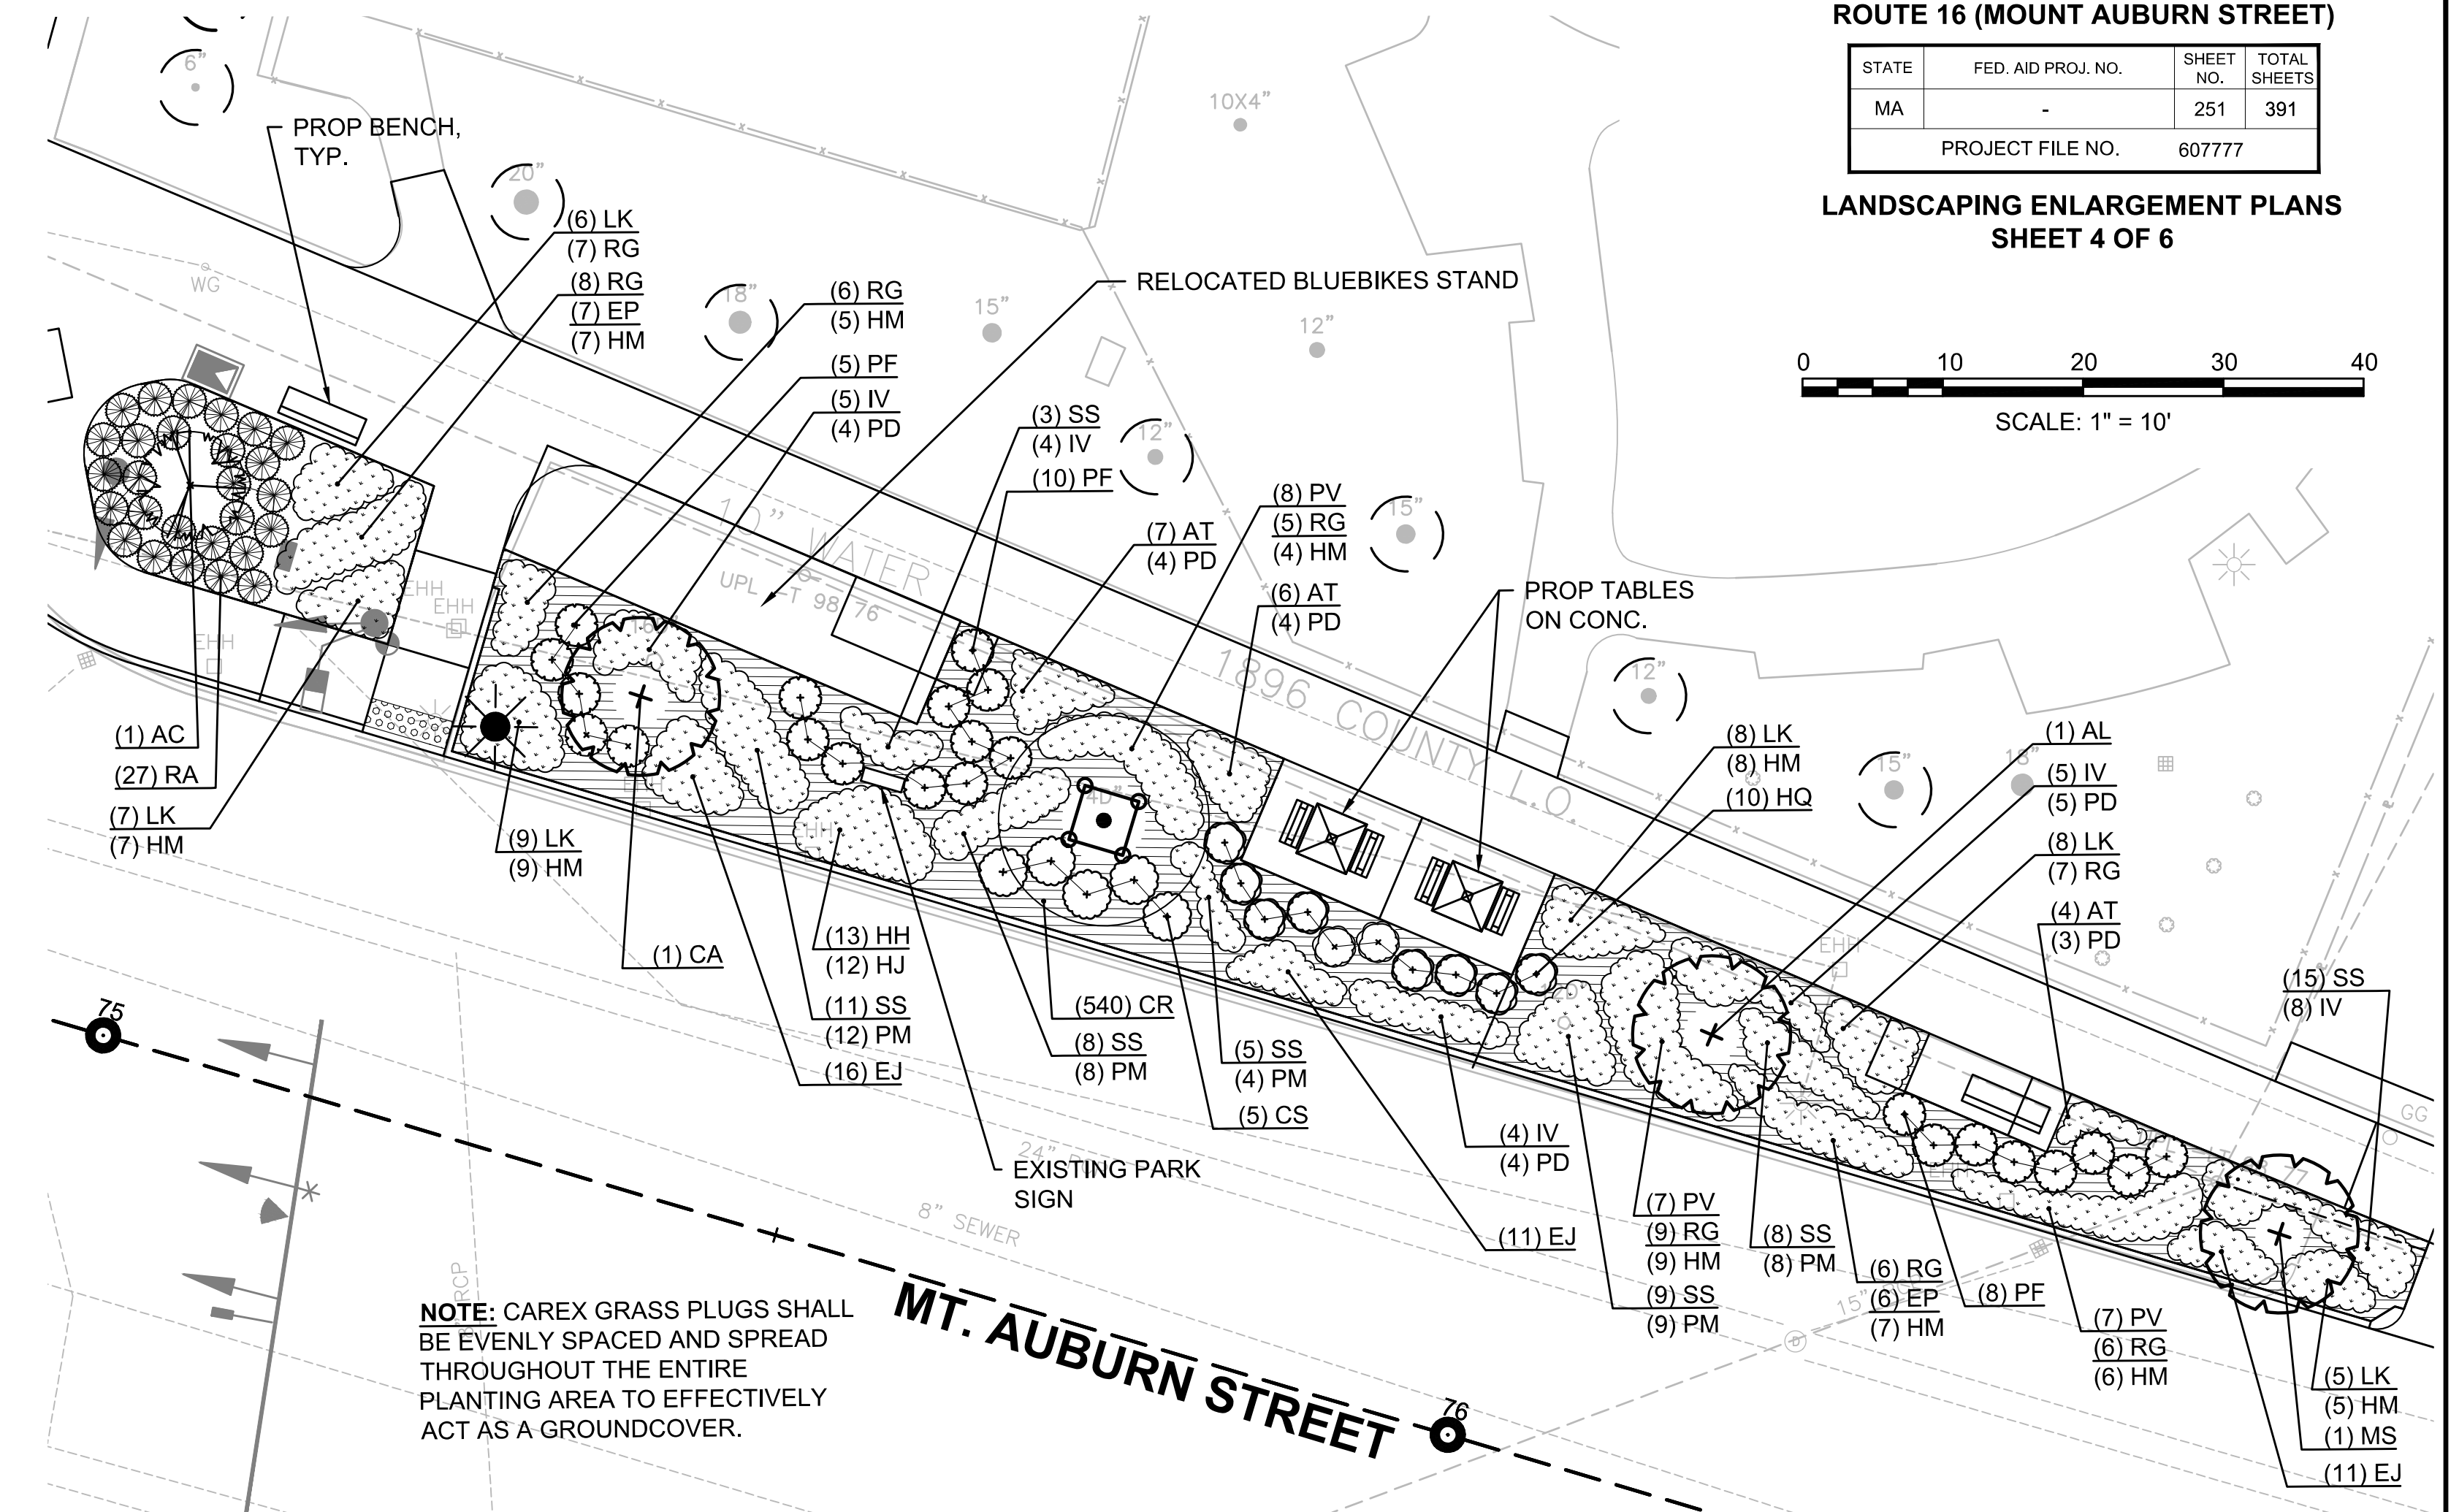

8 PLANTING AREA AT ARLINGTON STREET & MT. AUBURN STREET INTERSECTION
SCALE: 1"=10'-0"





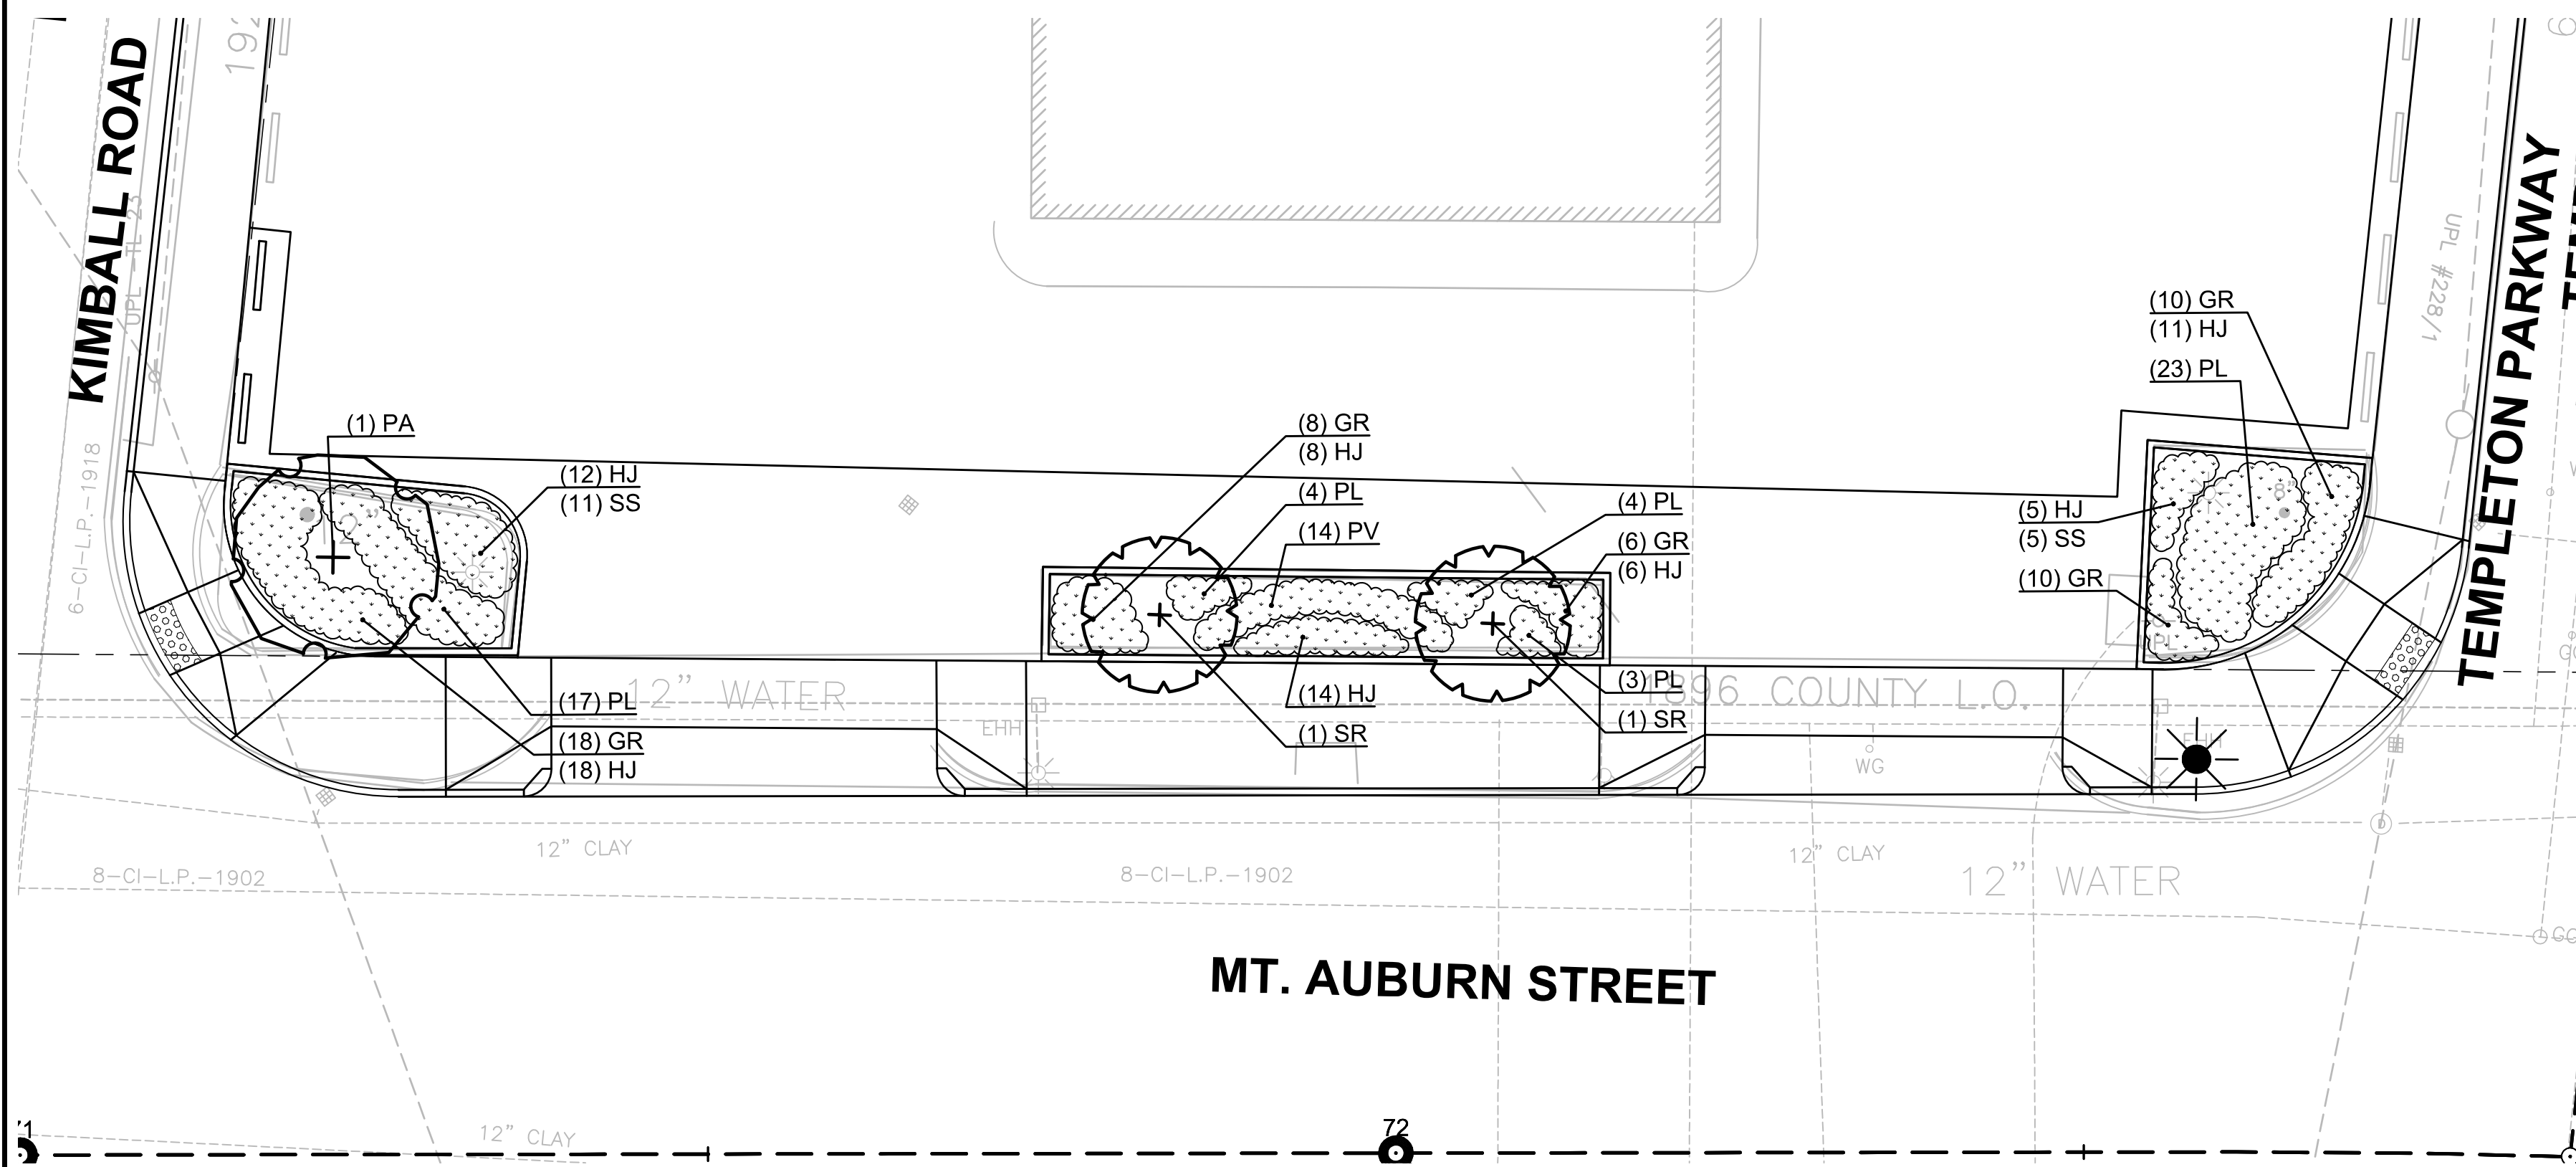








ENLARGEMENT 8 PLANT LIST

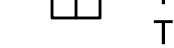SYM	QTY	BOTANICAL NAME	COMMON NAME	SIZE	ROOT	COMMENTS
EVERGREEN TREES						
AC	1	Abies concolor	White Fir	7-8' ht.	B&B	
ORNAMENTAL TREES						
AL	1	Amelanchier laevis 'Snowcloud'	Snowcloud Serviceberry	2.5-3" cal.	B&B	Single Stem
CA	1	Cornus 'Aurora'	Aurora Dogwood	2.5-3" cal.	B&B	
MS	1	Malus 'Spring Snow'	Spring Snow Crabapple	2.5-3" cal.	B&B	Fruitless variety
SHRUBS						
CS	5	Cornus sericea 'Arctic Fire'	Arctic Fire Red Twig Dogwood	18-24" ht.	CONT.	
HQ	7	Hydrangea quercifolia 'Pee Wee'	Pee Wee Oakleaf Hydrangea	18-24" ht.	CONT.	
PF	23	Potentilla fruticosa 'Pink Beauty'	Pink Beauty Shrubby Cinquefoil	18-24" ht.	CONT.	
RA	27	Rhus aromatica 'Gro-Low'	Gro-Low Fragrant Sumac	2 gal.	CONT.	30" O.C. Spacing
PERENNIALS, ORNAMENTAL GRASSES, & GROUNDCOVERS						
AT	17	Amsonia tabernaemontana 'Blue Ice'	Blue Ice Blue Star Flower	1 gal.	CONT.	18" O.C. Spacing
CR	540	Carex amphiploba	Creek Sedge		PLUG	12" O.C. Spacing
EP	13	Echinacea purpurea 'Magnus'	Magnus Purple Coneflower	1 gal.	CONT.	18" O.C. Spacing
EJ	38	Eutrochium dubium 'Little Joe'	Little Joe Joe Pye Weed	1 gal.	CONT.	18" O.C. Spacing
HM	67	Helenium 'Mardi Gras'	Mardi Gras Sneezeweed	1 gal.	CONT.	18" O.C. Spacing
HJ	13	Hemerocallis 'Happy Returns'	Happy Returns Daylily	1 gal.	CONT.	18" O.C. Spacing
HJ	12	Hemerocallis 'Joan Senior'	Joan Senior Daylily	1 gal.	CONT.	18" O.C. Spacing
IV	26	Iris versicolor	Blue Flag Iris	1 gal.	CONT.	24" O.C. Spacing
LK	43	Liatris spicata 'Kobold'	Kobold Blazing Star	1 gal.	CONT.	18" O.C. Spacing
PV	22	Panicum virgatum 'Shenandoah'	Shenandoah Switchgrass	1 gal.	CONT.	24" O.C. Spacing
PD	24	Penstemon digitalis	Beardtongue	1 gal.	CONT.	24" O.C. Spacing
PM	41	Pycnanthemum muticum	Mountain Mint	1 gal.	CONT.	18" O.C. Spacing
RG	53	Rudbeckia fulgida 'Goldsturm'	Goldsturm Black-Eyed Susan	1 gal.	CONT.	18" O.C. Spacing
SS	59	Schizachyrium scoparium 'Standing Ovation'	Little Bluestem	1 gal.	CONT.	18" O.C. Spacing




7 PLANTING AREA AT KIMBALL ROAD & MT. AUBURN STREET INTERSECTION
SCALE: 1"=10'-0"

LEGEND

-  BENCH
-  TABLE
-  TRASH RECEPTACLE TYPE A
-  TRASH RECEPTACLE TYPE B
-  BICYCLE PARKING POST
-  EXISTING SMALL TREE WITH TREE PROTECTION (< 4" CAL.)
-  EXISTING LARGE TREE WITH TREE PROTECTION
-  PROPOSED DECIDUOUS SHADE TREE
-  PROPOSED ORNAMENTAL TREE
-  PROPOSED EVERGREEN TREE
-  PROPOSED SHRUBS
-  PROPOSED PERENNIALS, ORNAMENTAL GRASSES, & GROUNDCOVERS
-  LAWN

NOTES:

1. FOR PLANTING NOTES, REFER TO SHEET 230.
2. FOR MASTER PLANT LIST, REFER TO SHEET 256.
3. FOR LANDSCAPING DETAILS, REFER TO SHEETS 254-256.

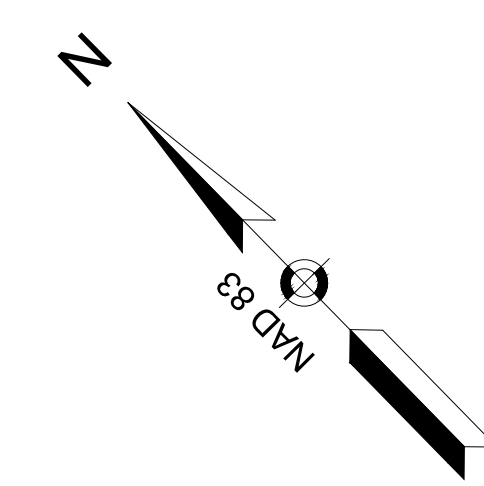


WATERTOWN
ROUTE 16 (MOUNT AUBURN STREET)

STATE	FED. AID PROJ. NO.	SHEET NO.	TOTAL SHEETS
MA	-	252	391


PROJECT FILE NO. 607777

LANDSCAPING ENLARGEMENT PLANS
SHEET 5 OF 6

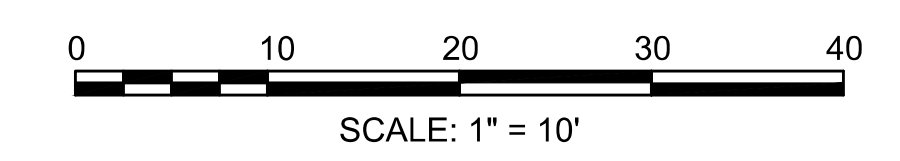

ENLARGEMENT 9 PLANT LIST

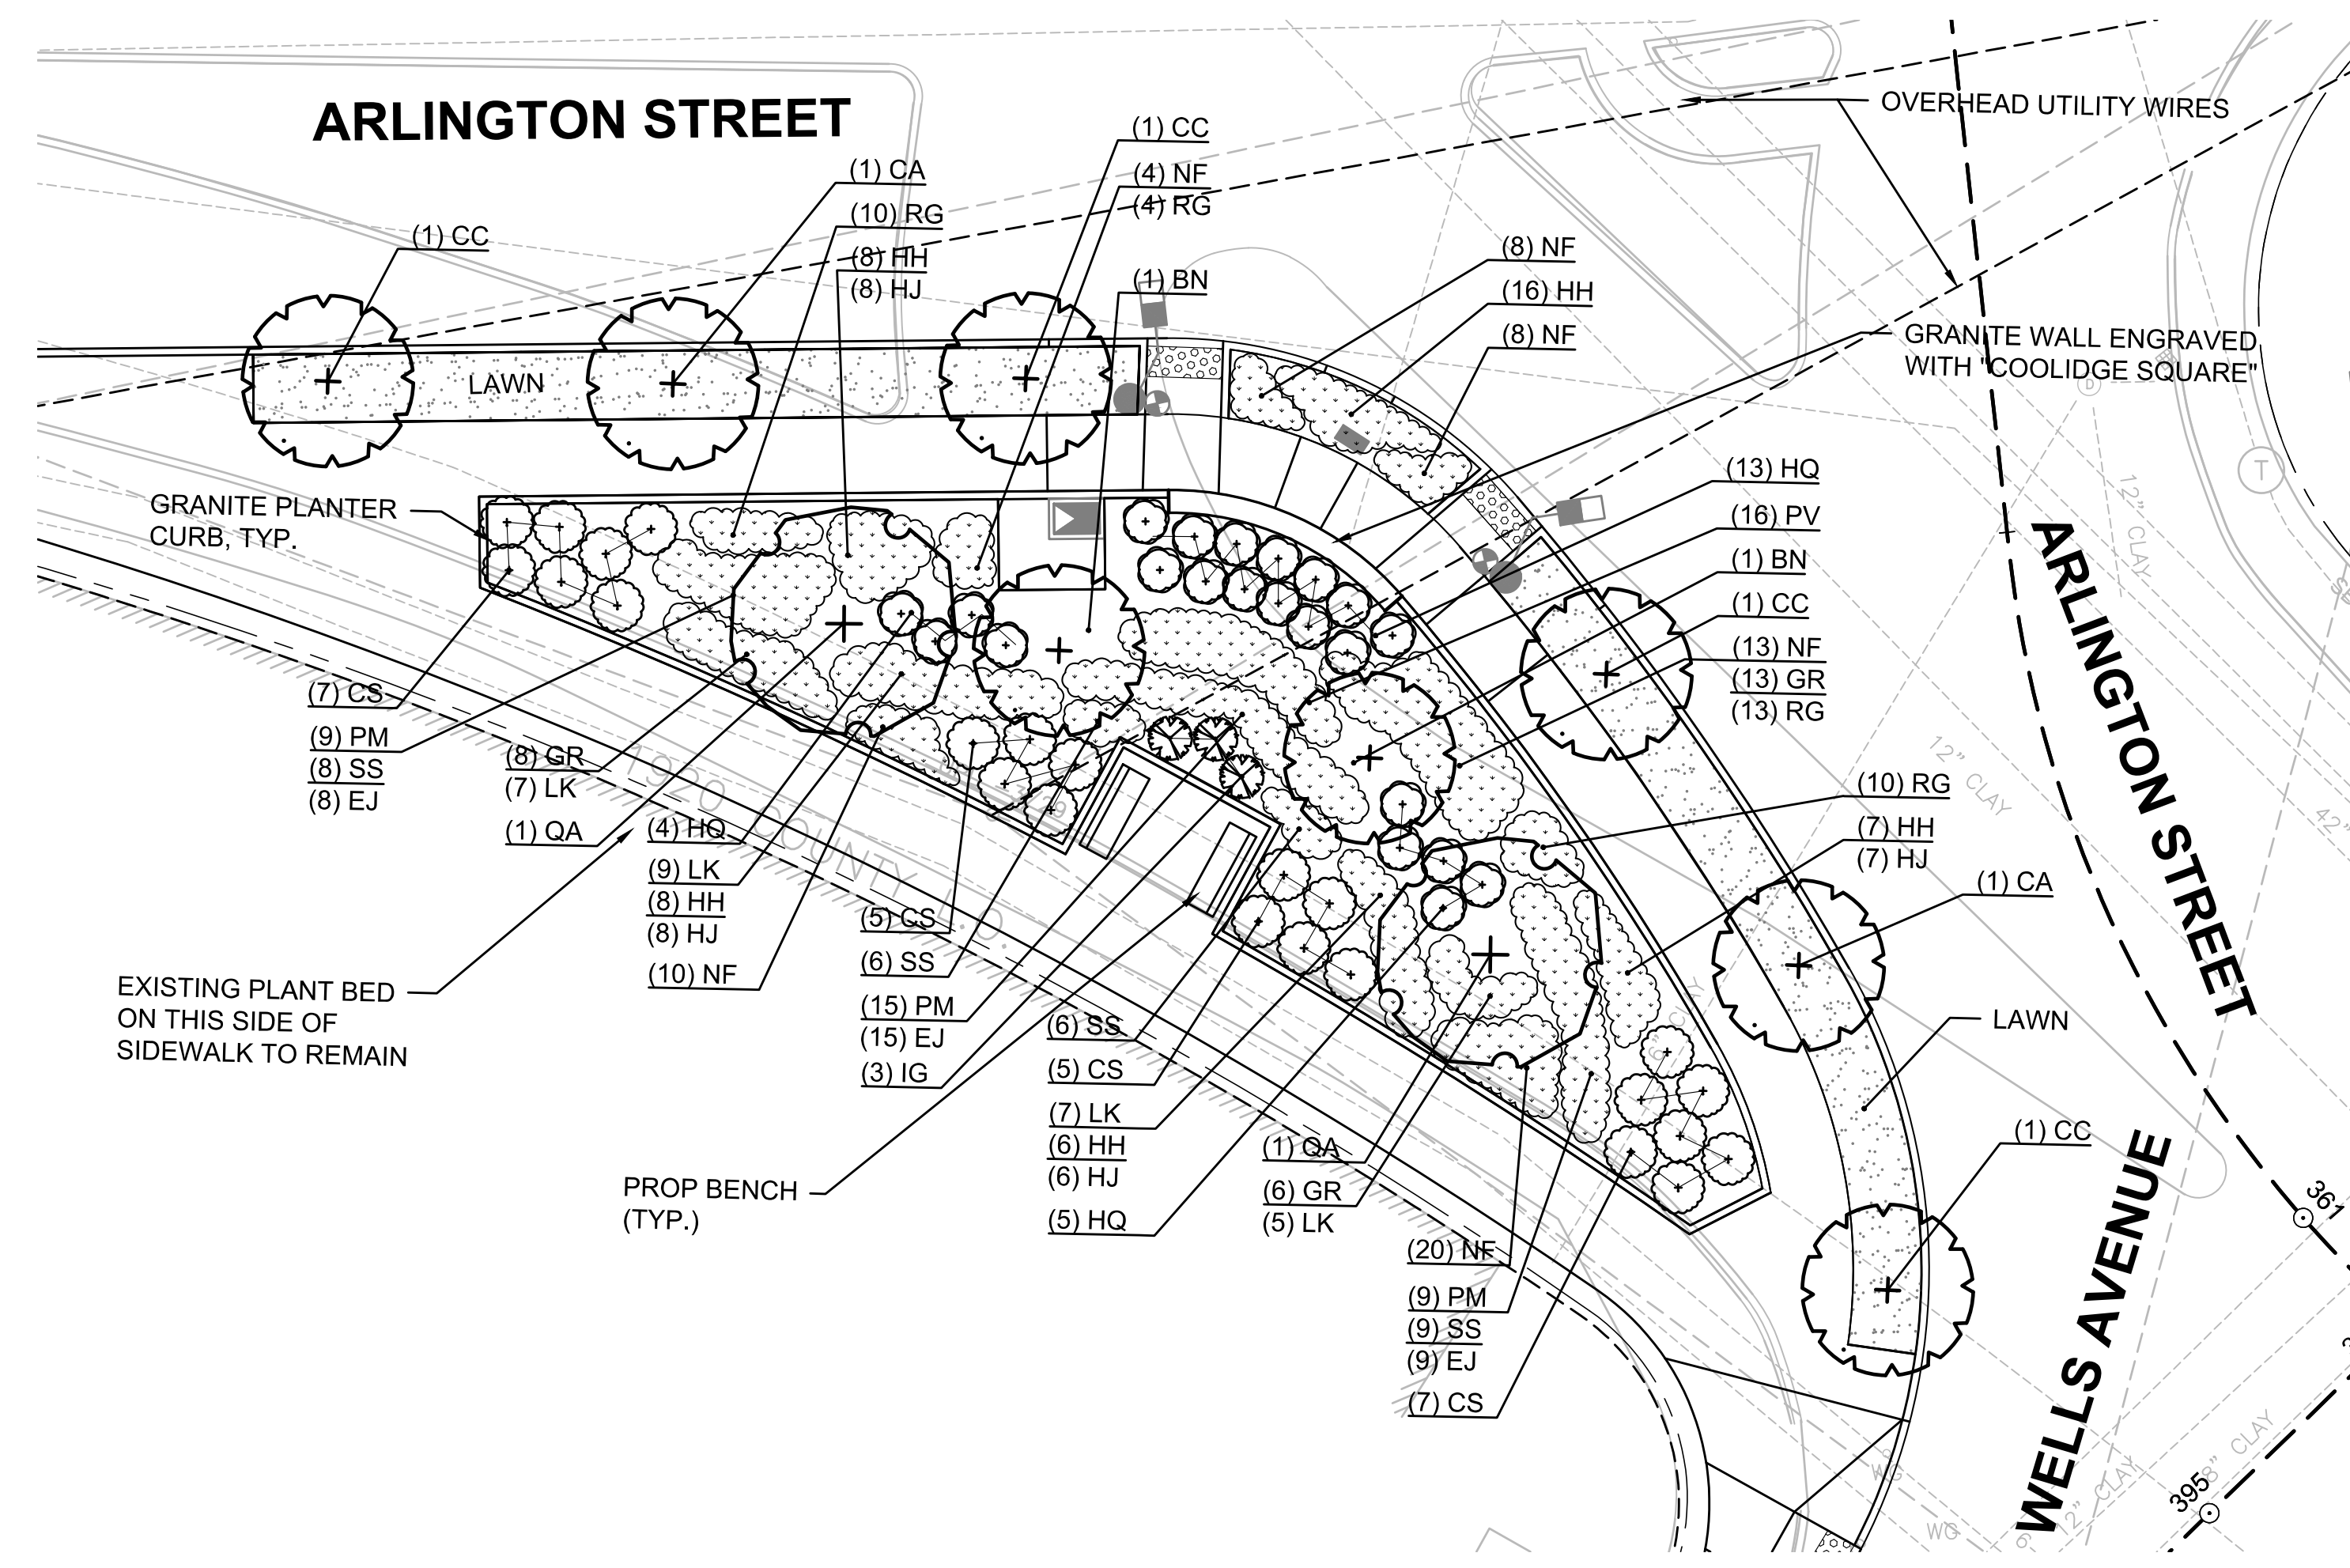


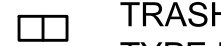

SYM	QTY	BOTANICAL NAME	COMMON NAME	SIZE	ROOT	COMMENTS
DECIDUOUS SHADE TREES						
QA	2	Quercus alba	White Oak	2.5-3" cal.	B&B	Limb to 7' ht.
ORNAMENTAL TREES						
BN	2	Betula nigra 'Heritage'	Heritage River Birch	2.5-3" cal.	B&B	Single stem
CC	4	Cercis canadensis	Eastern Redbud	2.5-3" cal.	B&B	Single stem
CA	2	Cornus 'Aurora'	Aurora Dogwood	2.5-3" cal.	B&B	
SHRUBS						
CS	24	Cornus sericea 'Arctic Fire'	Arctic Fire Red Twig Dogwood	18-24" ht.	CONT.	
HQ	22	Hydrangea quercifolia 'Pee Wee'	Pee Wee Oakleaf Hydrangea	18-24" ht.	CONT.	
IG	3	Ilex glabra 'Shamrock'	Shamrock Inkberry	24-30" ht.	CONT.	
PERENNIALS, ORNAMENTAL GRASSES, & GROUNDCOVERS						
EJ	32	Eutrochium dubium 'Little Joe'	Little Joe Joe Pye Weed	1 gal.	CONT.	18" O.C. Spacing
GR	27	Geranium x 'Rozanne'	Rozanne Hardy Geranium	1 gal.	CONT.	18" O.C. Spacing
HH	45	Hemerocallis 'Happy Returns'	Happy Returns Daylily	1 gal.	CONT.	18" O.C. Spacing
HJ	29	Hemerocallis 'Joan Senior'	Joan Senior Daylily	1 gal.	CONT.	18" O.C. Spacing
LK	29	Liatris spicata 'Kobold'	Kobold Blazing Star	1 gal.	CONT.	18" O.C. Spacing
NF	63	Nepeta x faassenii 'Junior Walker'	Junior Walker Catmint	1 gal.	CONT.	18" O.C. Spacing
PV	16	Panicum virgatum 'Shenandoah'	Shenandoah Switchgrass	2 gal.	CONT.	24" O.C. Spacing
PM	33	Pycnanthemum muticum	Mountain Mint	1 gal.	CONT.	18" O.C. Spacing
RG	37	Rudbeckia fulgida 'Goldsturm'	Goldsturm Black-Eyed Susan	1 gal.	CONT.	18" O.C. Spacing
SS	29	Schizachyrium scoparium 'Standing Ovation'	Little Bluestem	1 gal.	CONT.	18" O.C. Spacing




9 PLANTING AREA AT ARLINGTON STREET & WELLS AVENUE INTERSECTION
 SCALE: 1"=10'-0"

607777_LD1(LANDSCAPE PLANS).DWG Printed on: 8/11/2023 4:28 PM

LEGEND

-  BENCH
-  TABLE
-  TRASH RECEPTACLE TYPE A
-  TRASH RECEPTACLE TYPE B
-  BICYCLE PARKING POST

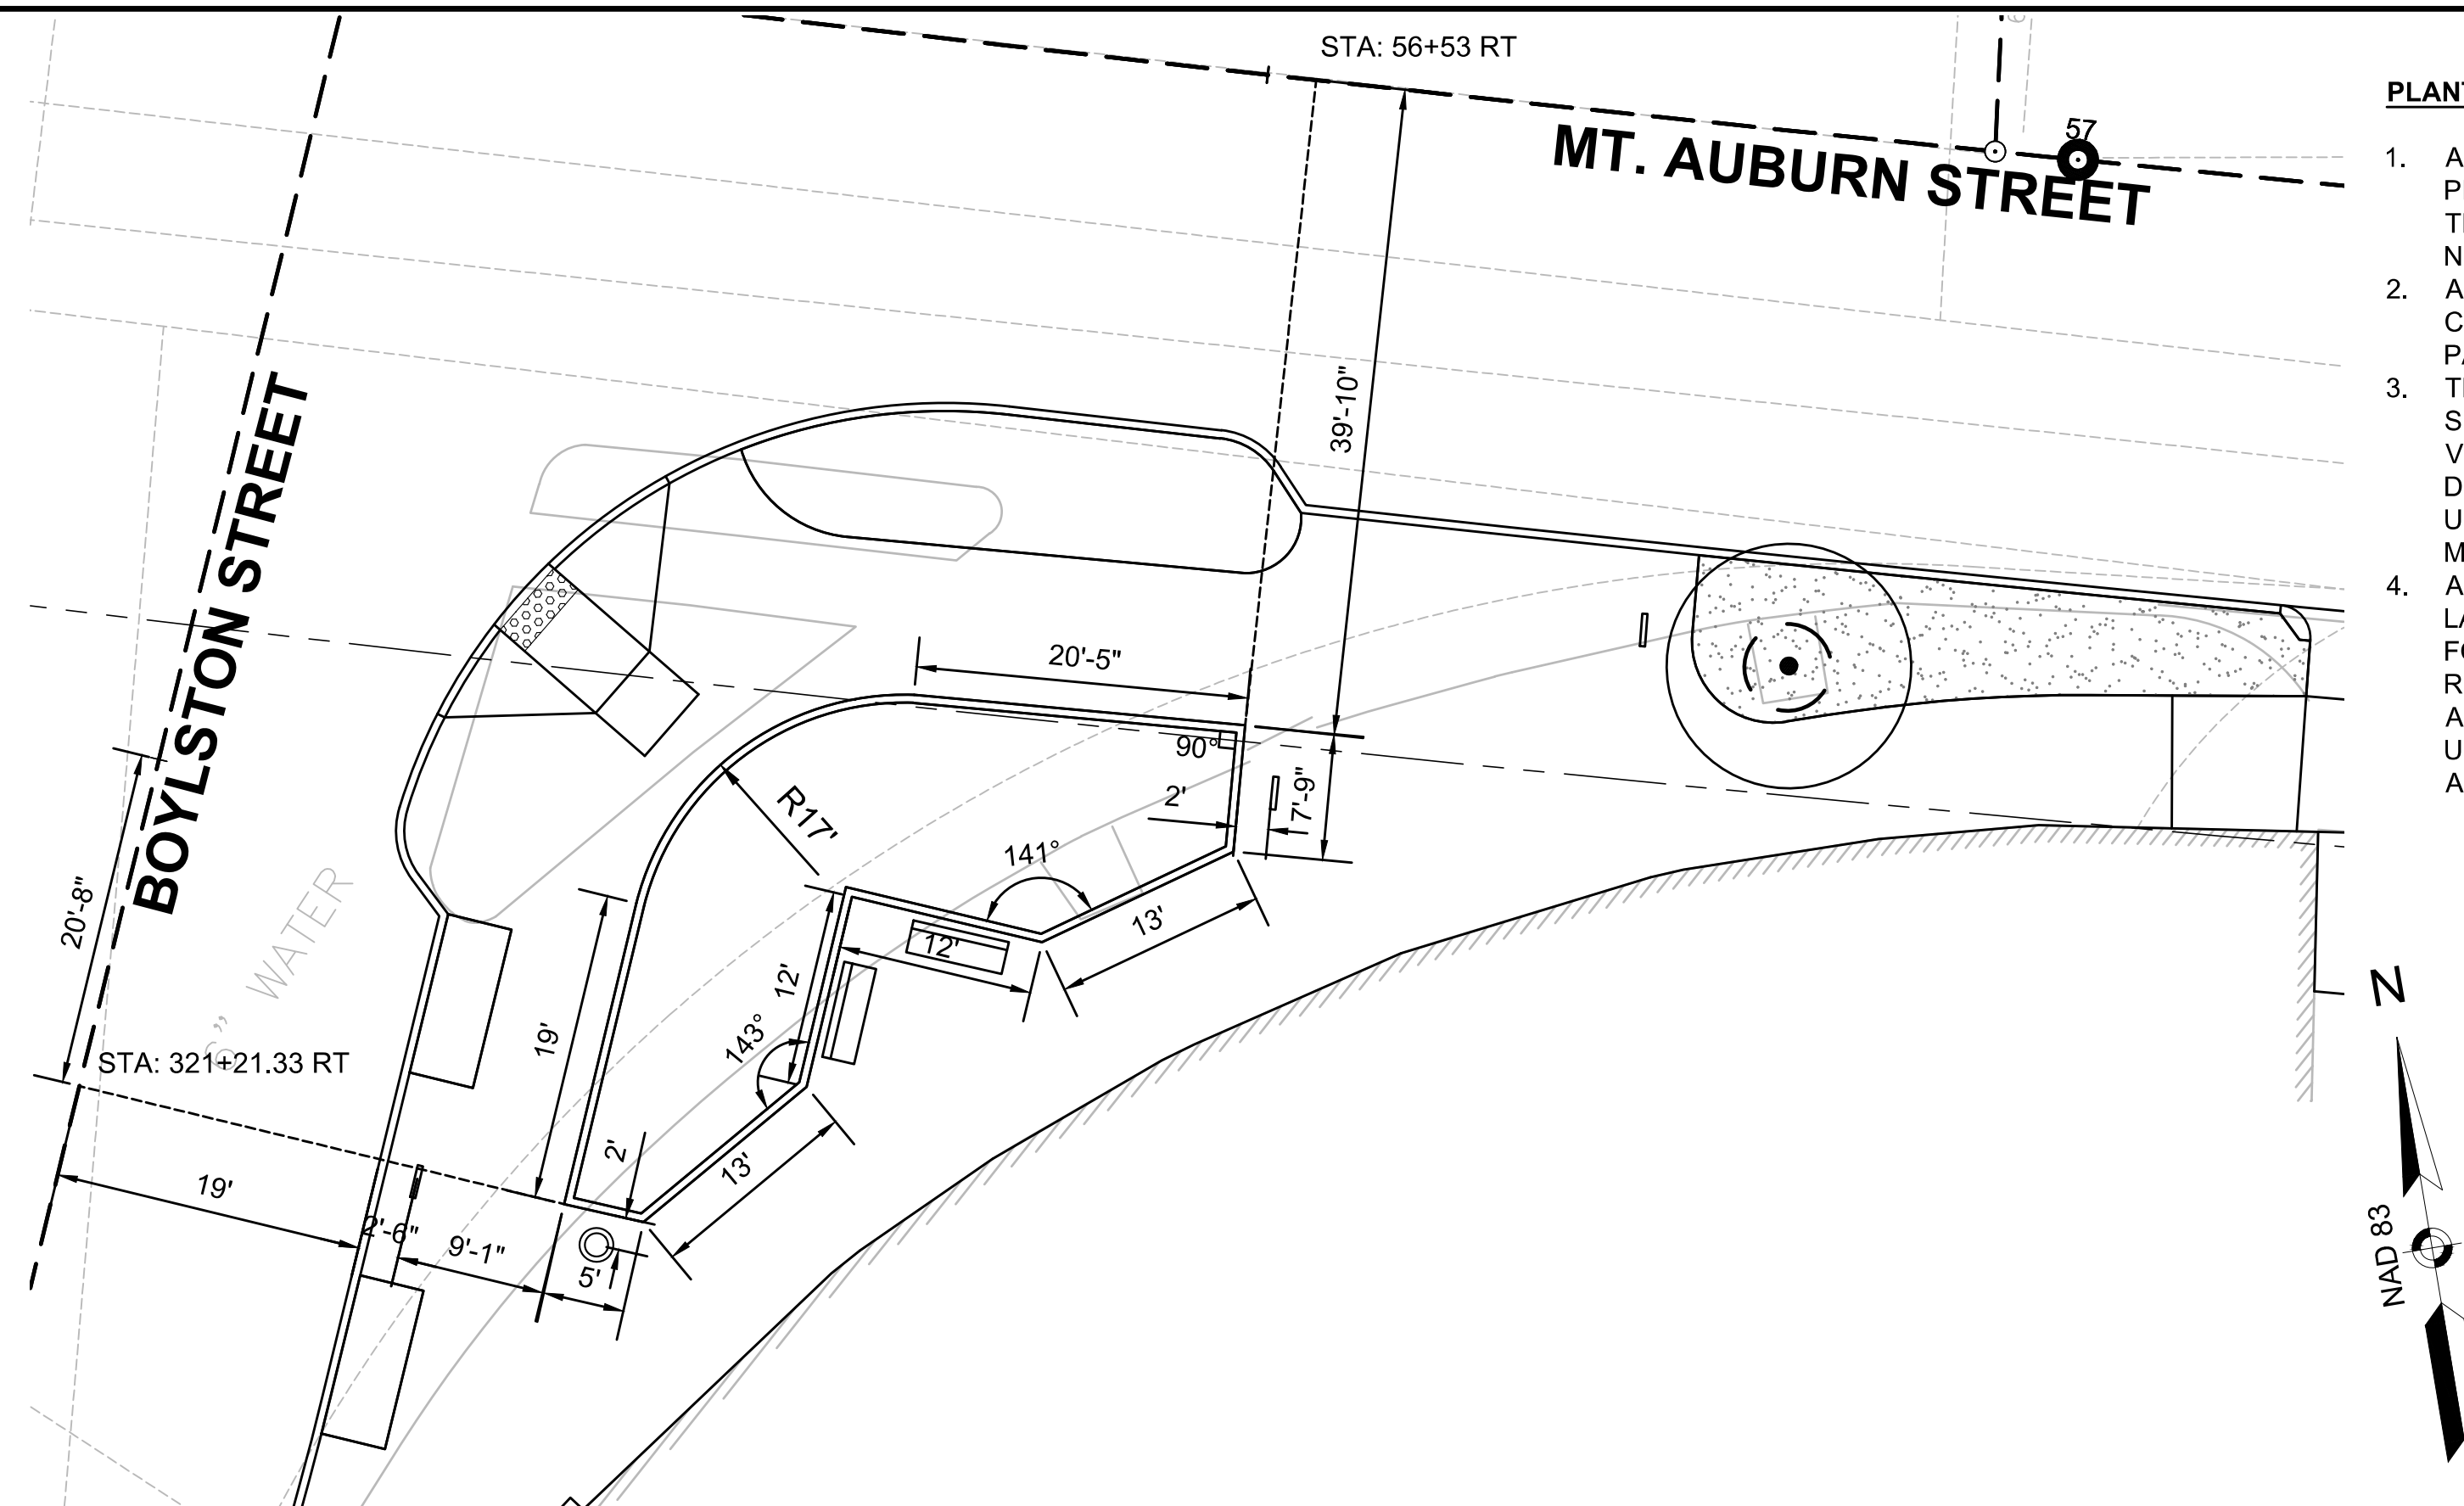

1 PLANTER CURB LAYOUT AT BOYLSTON STREET & MT. AUBURN STREET INTERSECTION (WEST)
SCALE: 1"=10'-0"


PLANTER CURB LAYOUT NOTES:

1. ALL LINES AND DIMENSIONS ARE PARALLEL OR PERPENDICULAR TO THE LINES FROM WHICH THEY ARE MEASURED UNLESS OTHERWISE NOTED.
2. ALL DIMENSIONS ARE FROM FACE OF VERTICAL CURB, WALL, OR BUILDING OR CENTERLINE OF PAVEMENT UNLESS OTHERWISE NOTED.
3. THE DIMENSIONS SHOWN ON THE DRAWINGS SHOW DESIGN INTENT AND MUST BE FIELD VERIFIED PRIOR TO PREPARATION OF SHOP DRAWINGS. SHOP DRAWINGS SHALL BE BASED UPON ACTUAL LAYOUT AND FIELD MEASUREMENT BY THE CONTRACTOR.
4. ALL PROPOSED PLANTER CURBING SHALL BE LAID OUT AND STAKED BY THE CONTRACTOR FOR REVIEW AND APPROVAL BY THE OWNER'S REPRESENTATIVE. ANY REQUIRED ADJUSTMENTS TO THE LAYOUT SHALL BE UNDERTAKEN BY THE CONTRACTOR AT NO ADDITIONAL COST TO THE OWNER.


WATERTOWN
ROUTE 16 (MOUNT AUBURN STREET)

STATE	FED. AID PROJ. NO.	SHEET NO.	TOTAL SHEETS
MA	-	253	391
PROJECT FILE NO.		607777	

LANDSCAPING ENLARGEMENT PLAN
SHEET 6 OF 6

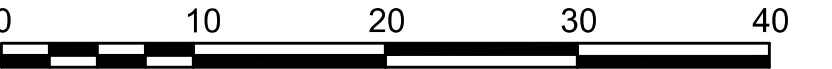


SCALE: 1" = 10'

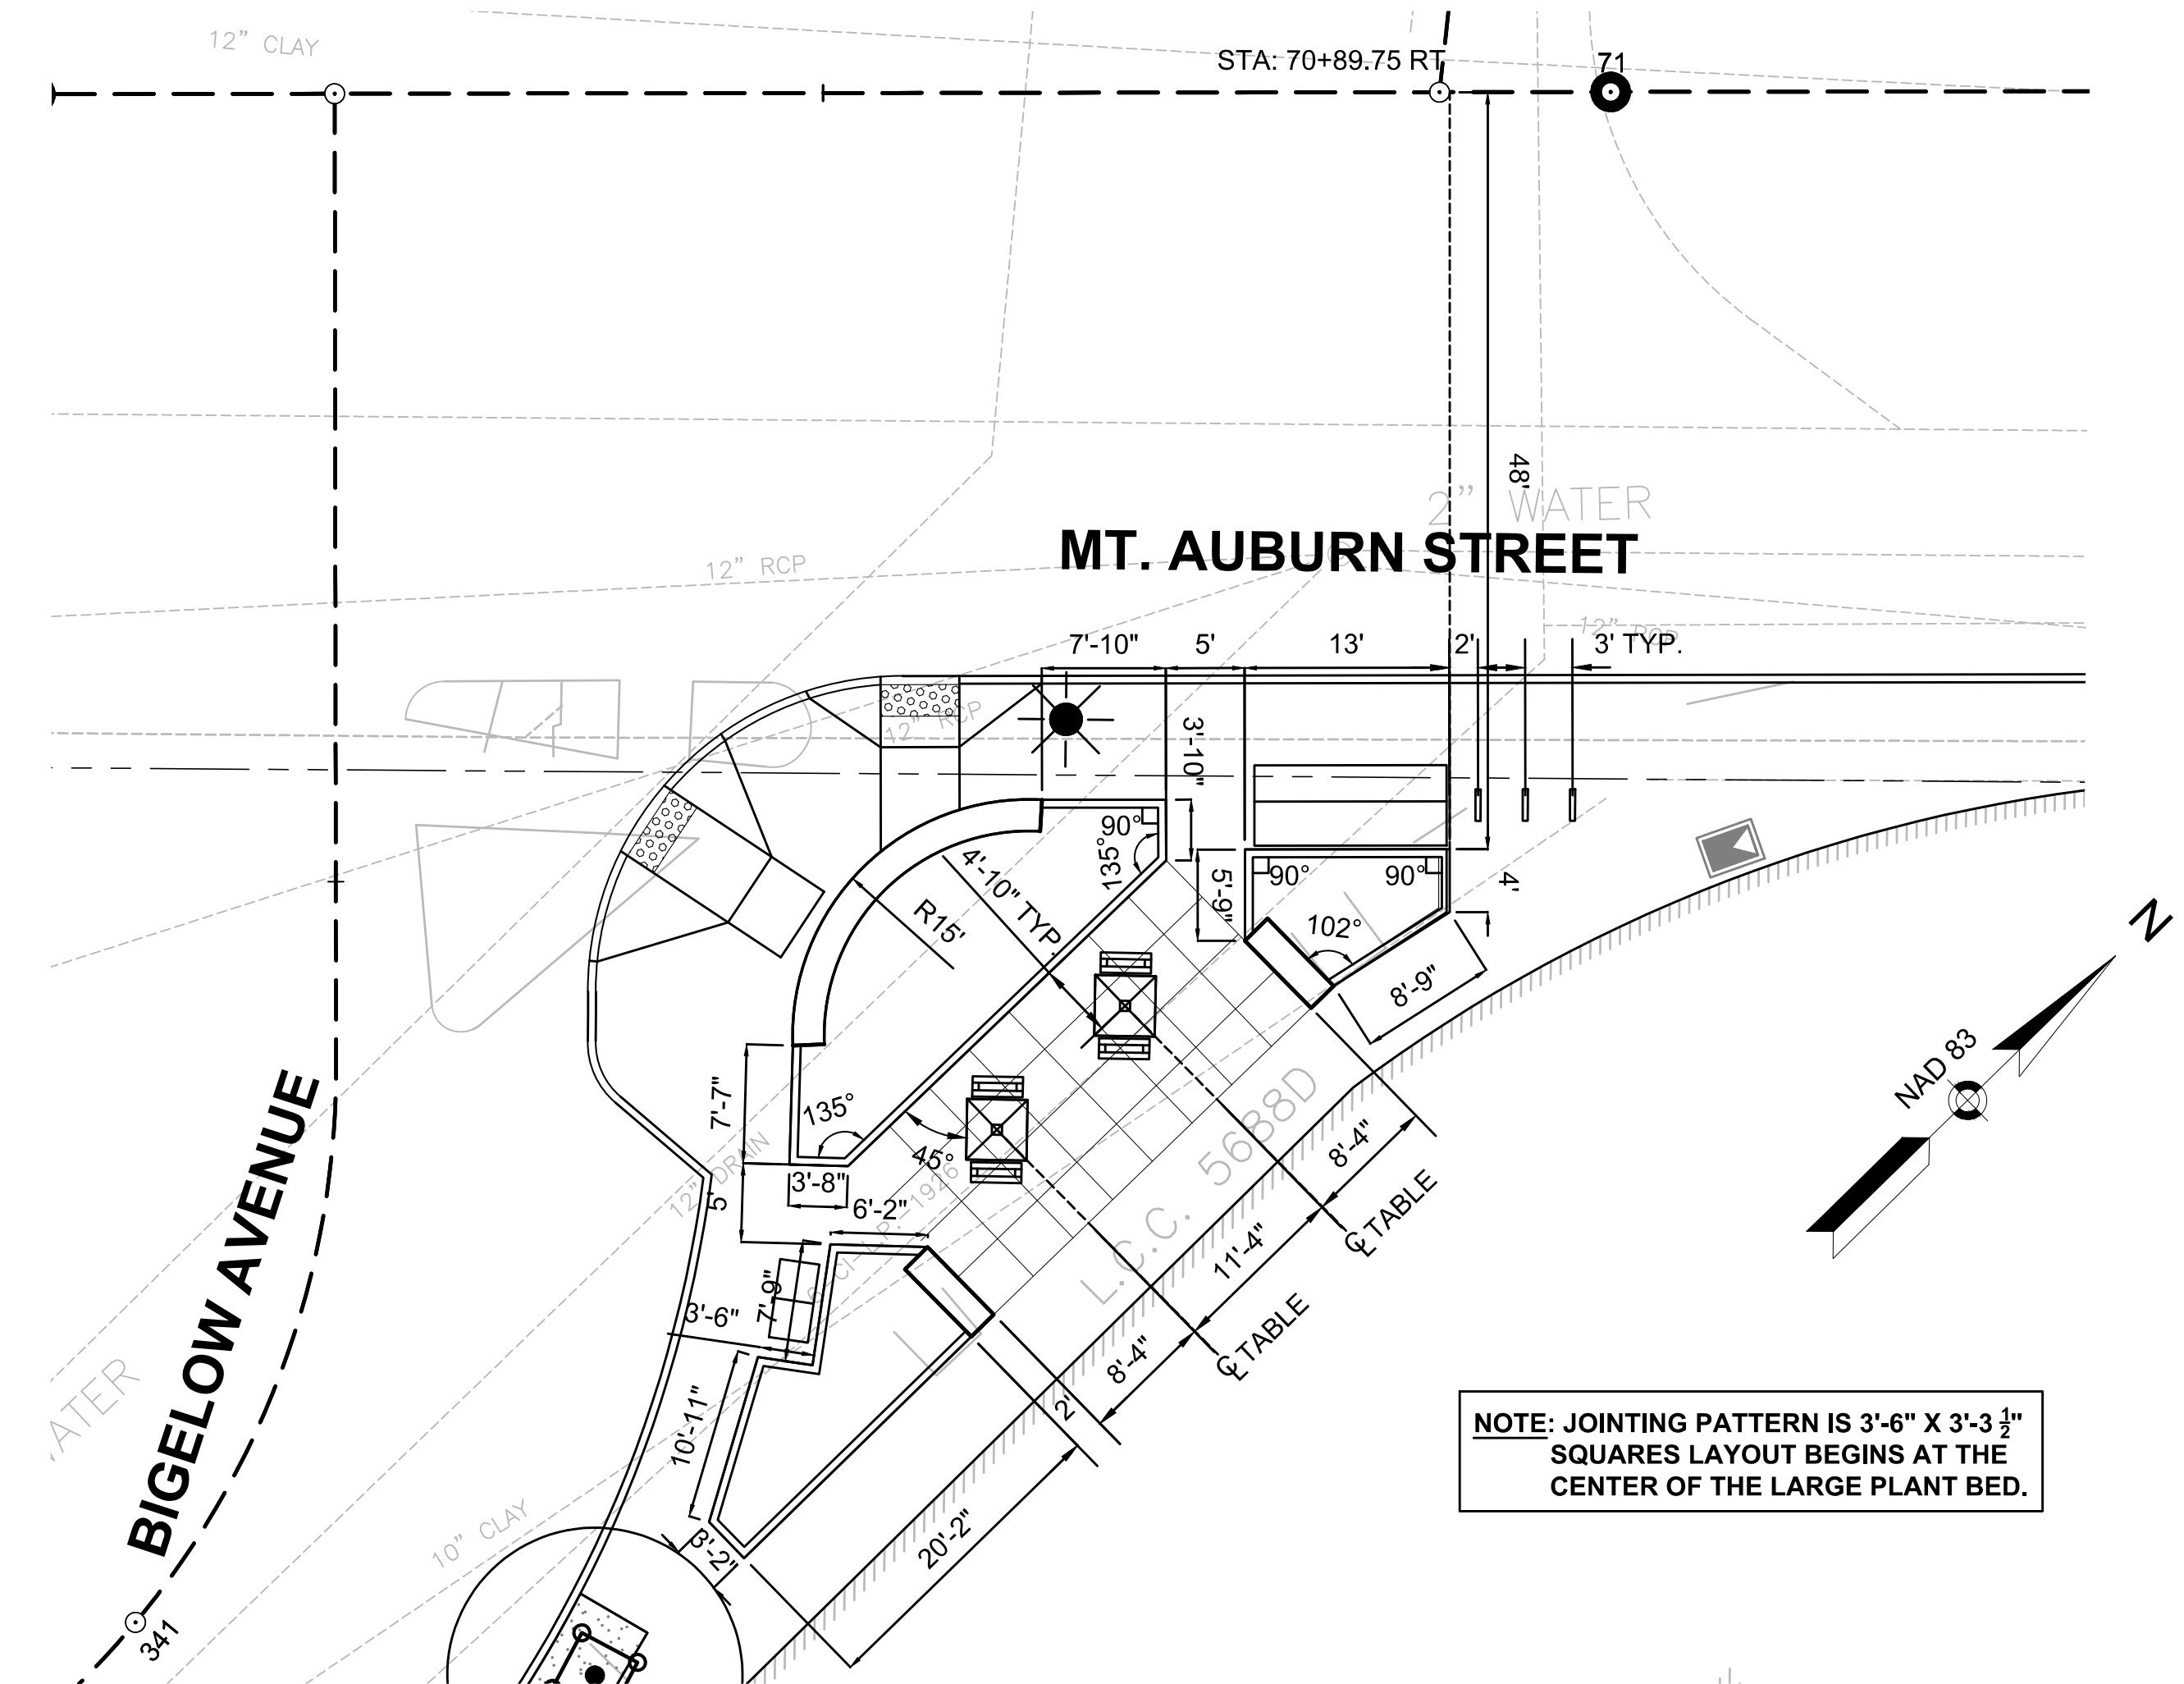

NOTE: JOINTING PATTERN IS 3'-6" X 3'-3 1/2"
SQUARES LAYOUT BEGINS AT THE CENTER OF THE LARGE PLANT BED.


2 PLANTER CURB LAYOUT AT BIGELOW AVENUE & MT. AUBURN STREET INTERSECTION
SCALE: 1"=10'-0"

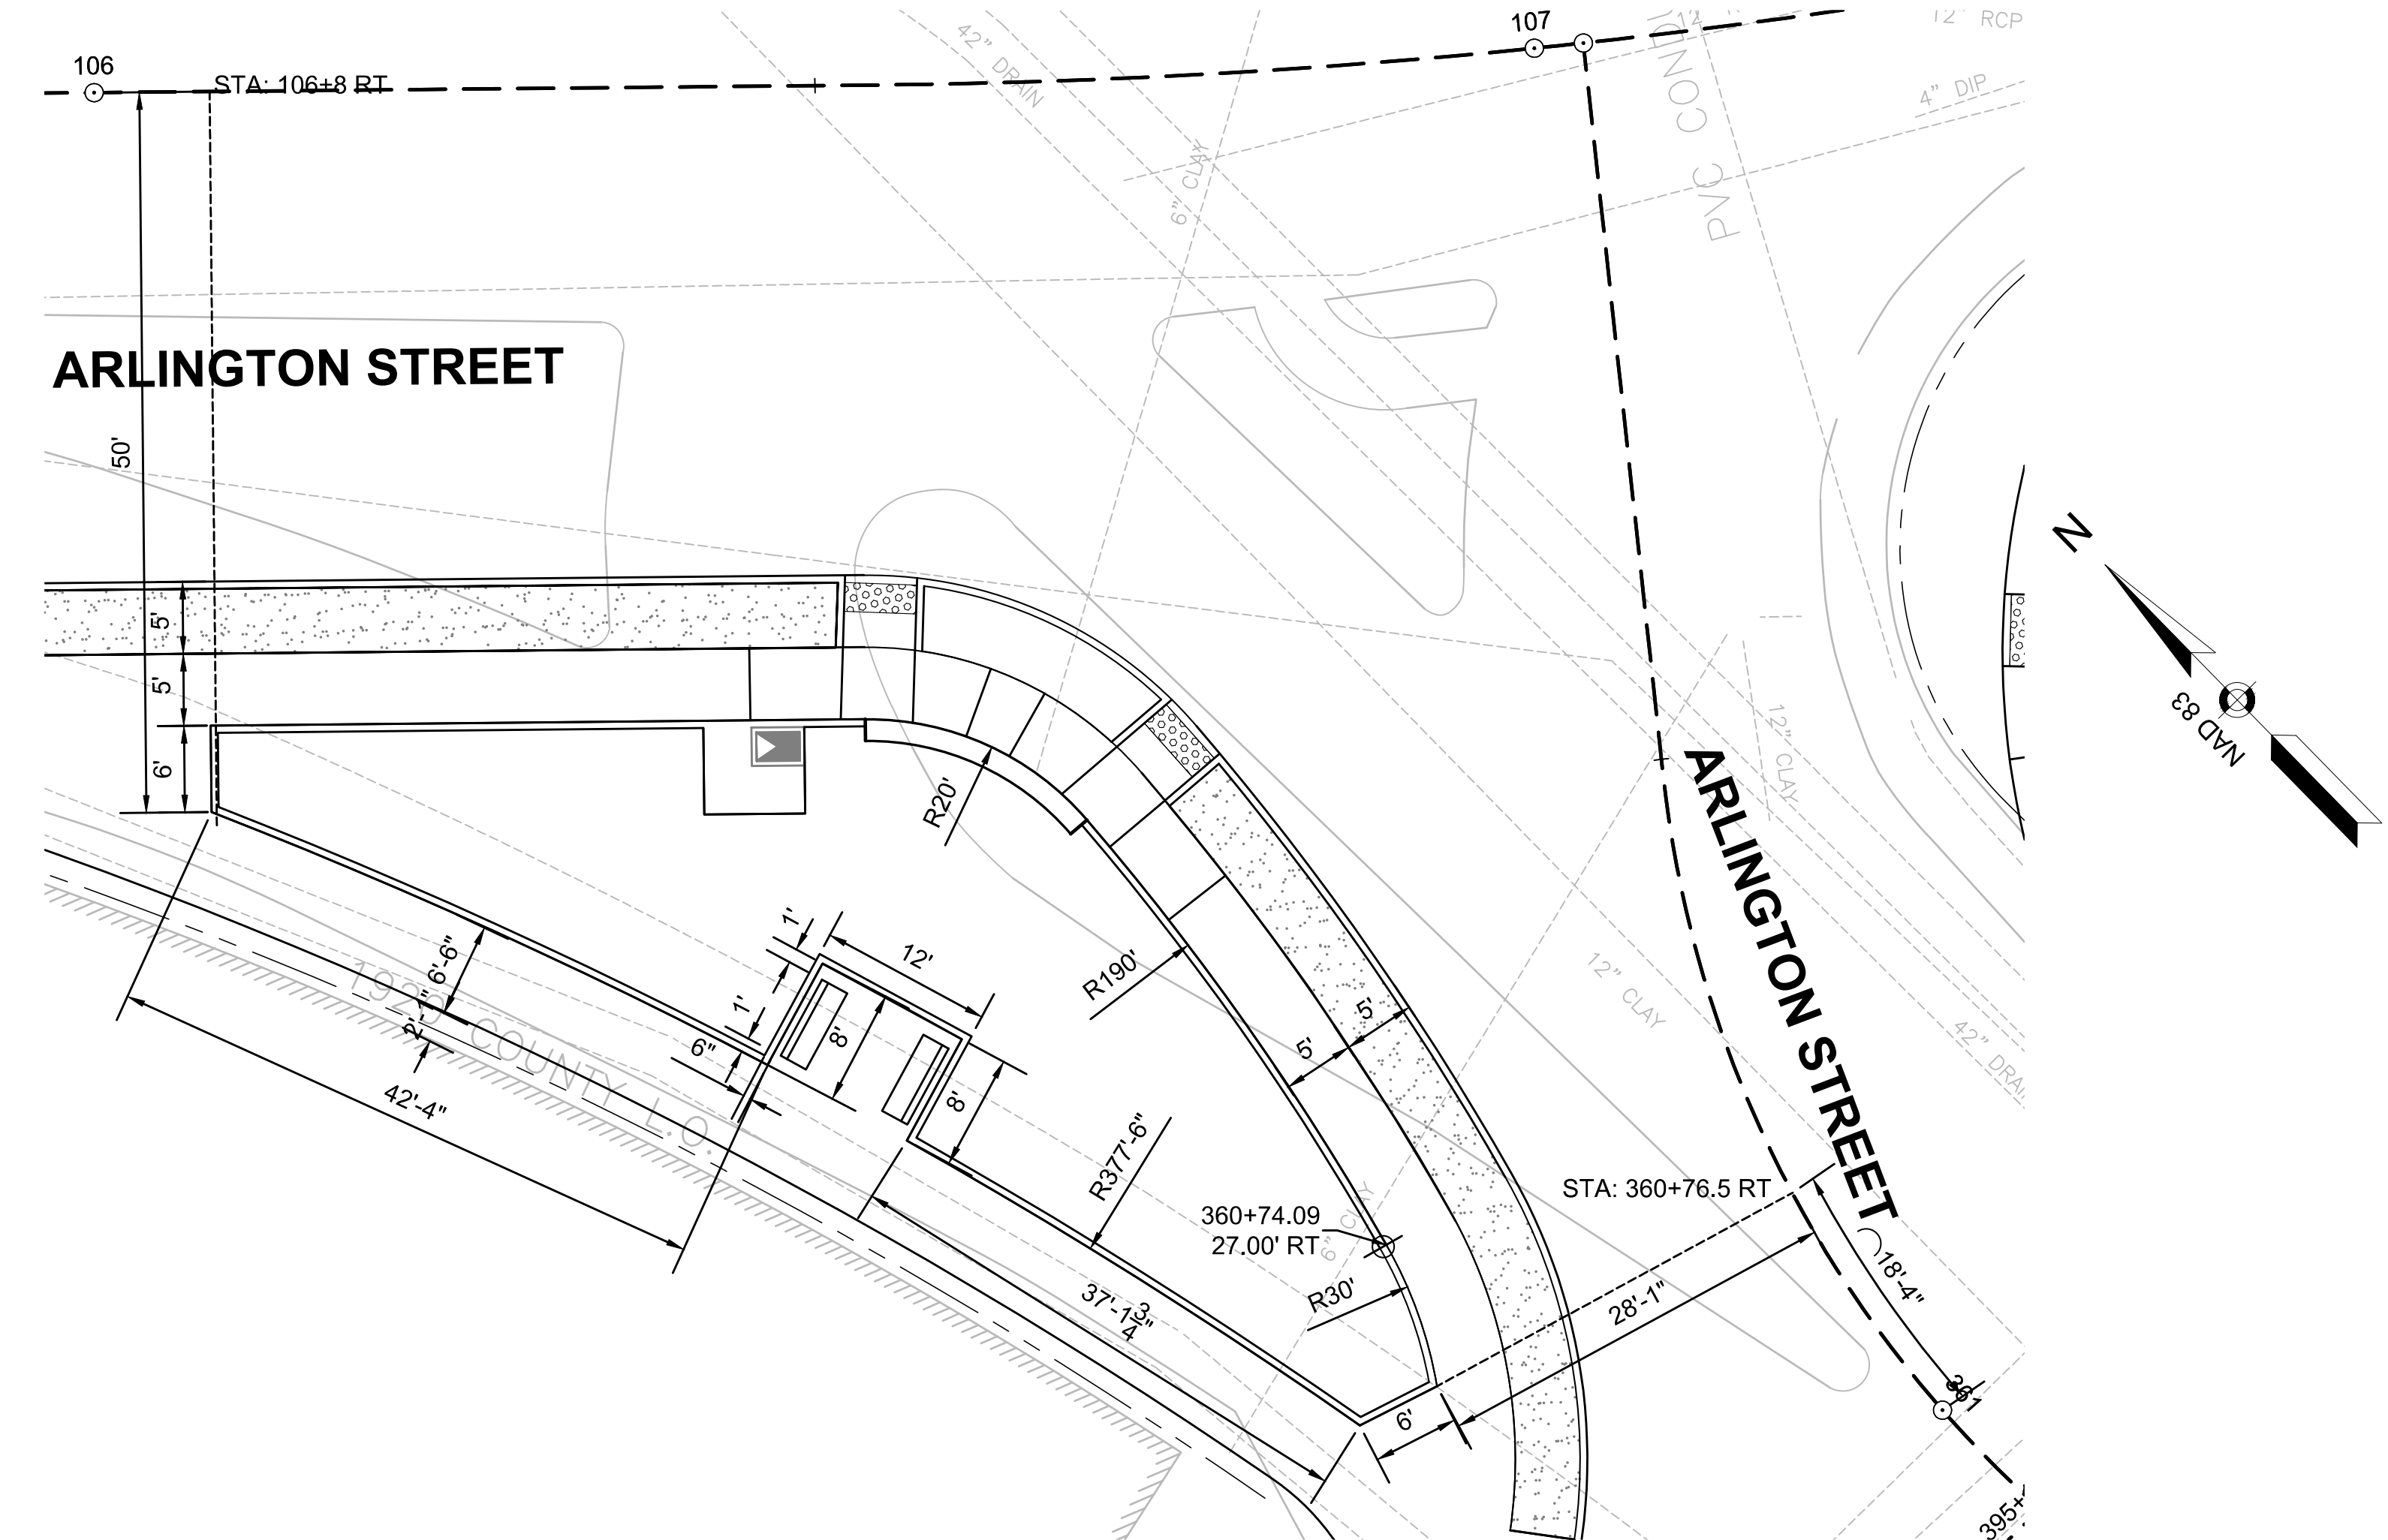

3 PLANTER CURB LAYOUT AT ARLINGTON STREET & WELLS AVENUE INTERSECTION
SCALE: 1"=10'-0"

STATE	FED. AID PROJ. NO.	SHEET NO.	TOTAL SHEETS
MA	-	254	391
PROJECT FILE NO.		607777	


EXCAVATE TO REQUIRED DEPTH AND BACKFILL WITH PLANTING MIX
RAISE AND REPLANT PLANTS THAT SETTLE MORE THAN 3 INCHES AFTER PLANTING AND WATERING IN
WATER BY FLOODING TWICE IN FIRST TWO HOURS AFTER PLANTING. WATER & MAINTAIN AS PER STANDARD SPECIFICATIONS

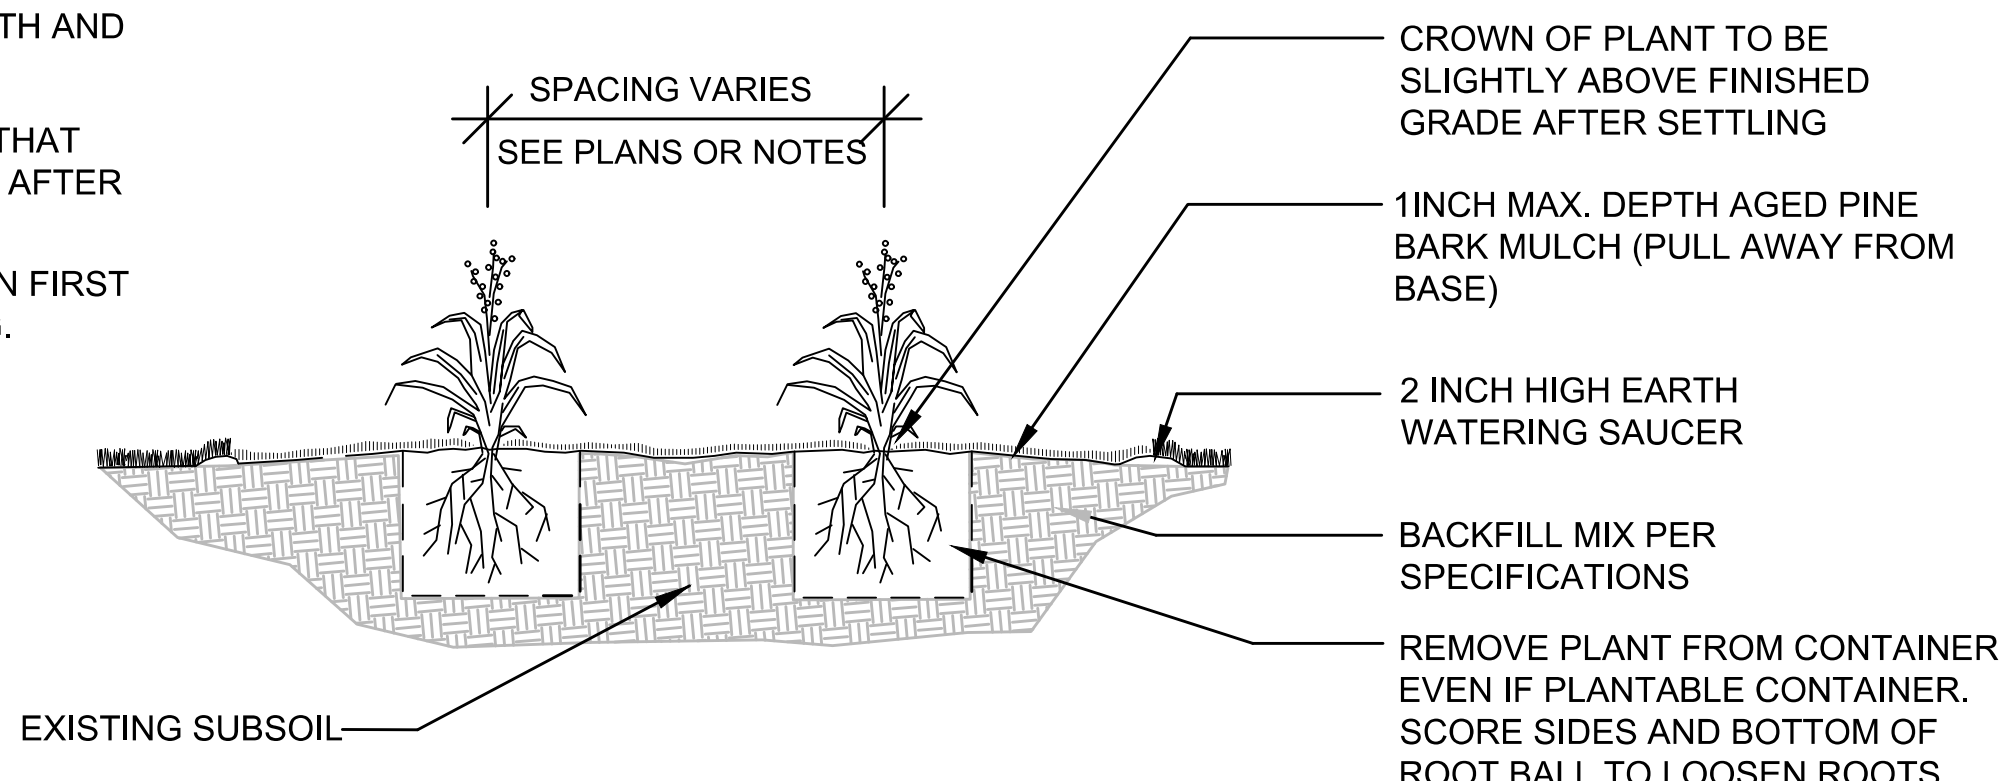

PERENNIAL / ORNAMENTAL GRASS PLANTING

NOT TO SCALE


PLUGS SHALL BE STAGGERED 12" ON CENTER AND INTERSPERSED AMONG POTTED PERENNIALS AND ORNAMENTAL GRASSES.

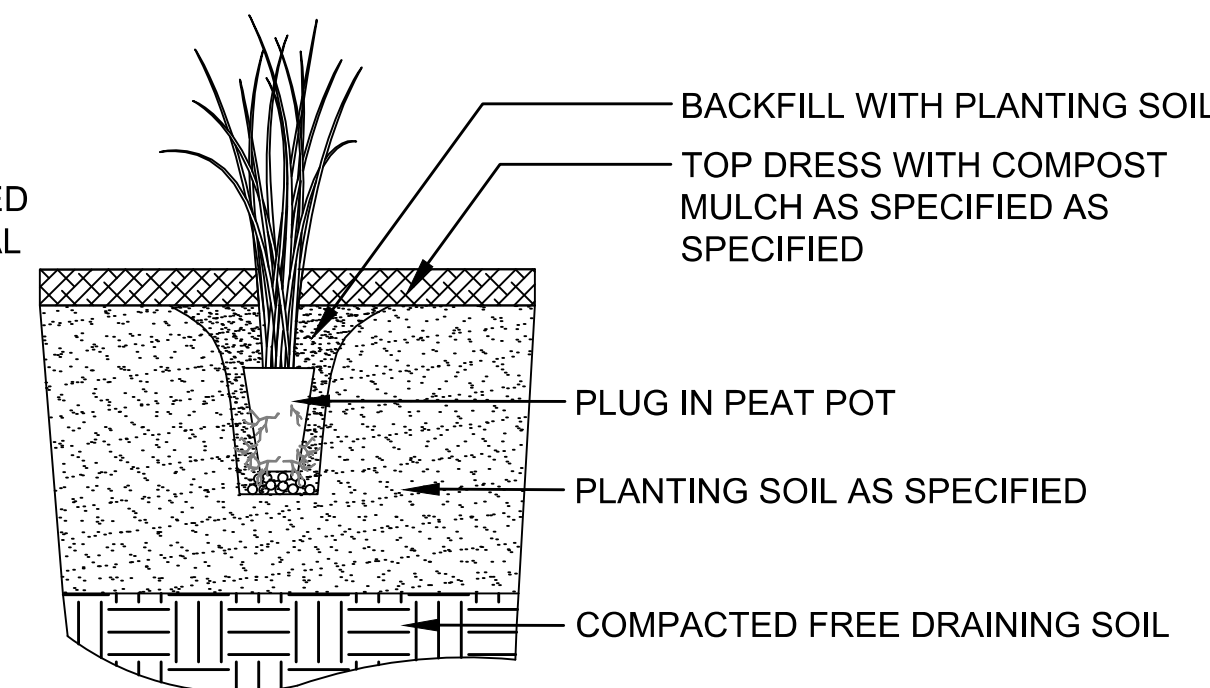

PLUG PLANTING


NOT TO SCALE

EXCAVATE TO REQUIRED DEPTH AND BACKFILL WITH PLANTING MIX
SHRUBS SHALL BE SET PLUMB

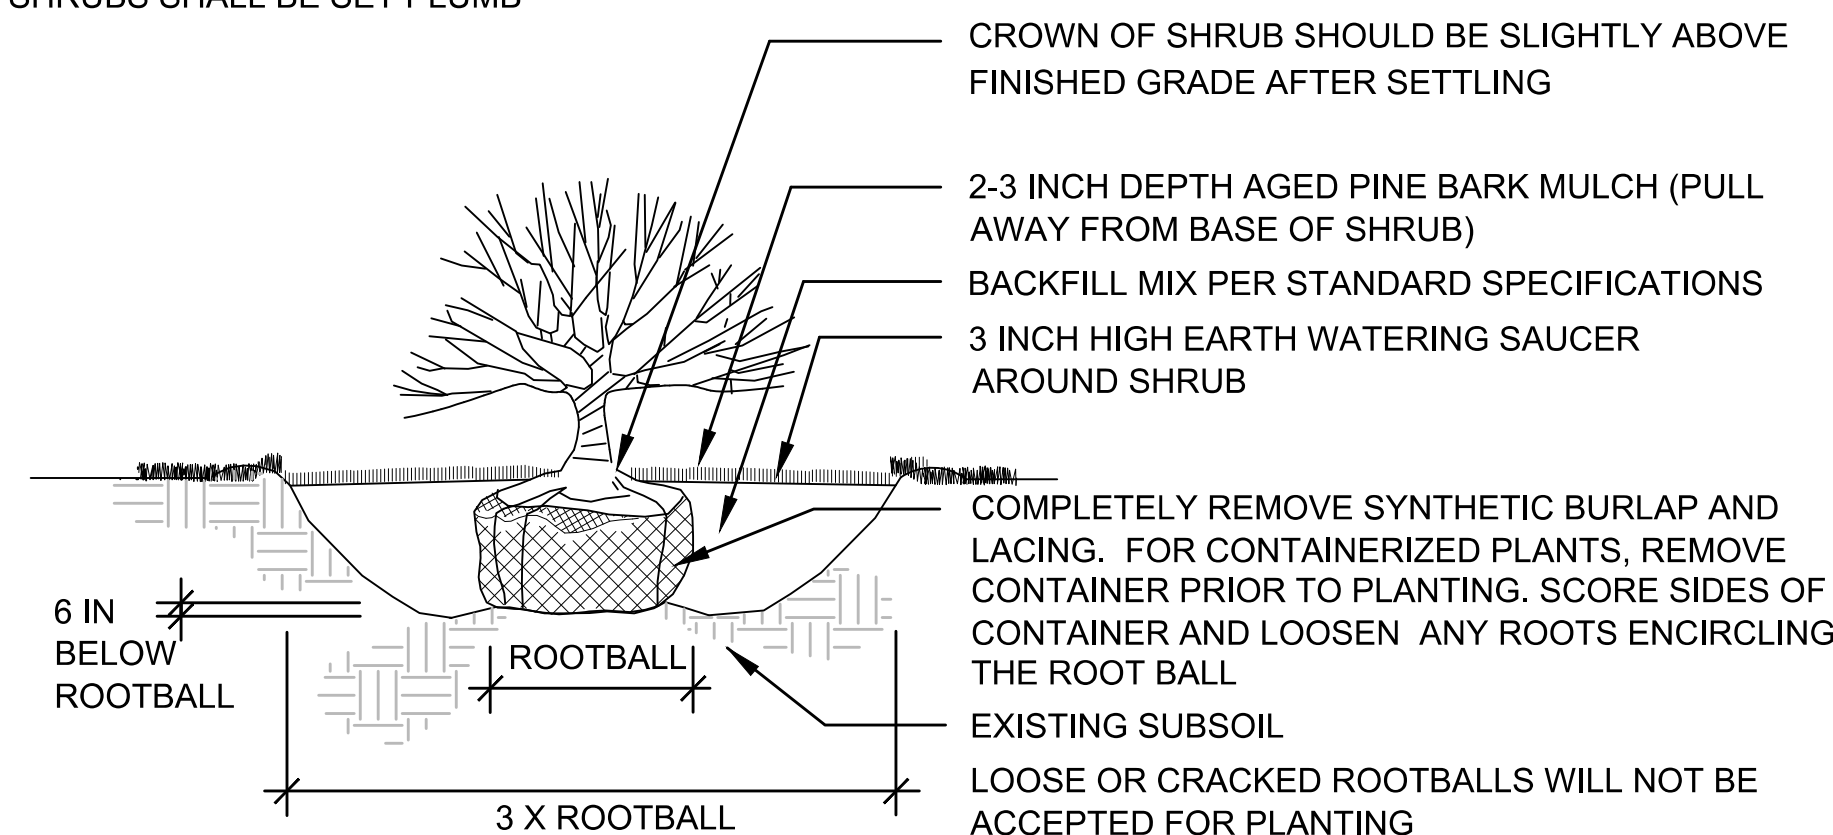

SHRUB PLANTING

NOT TO SCALE

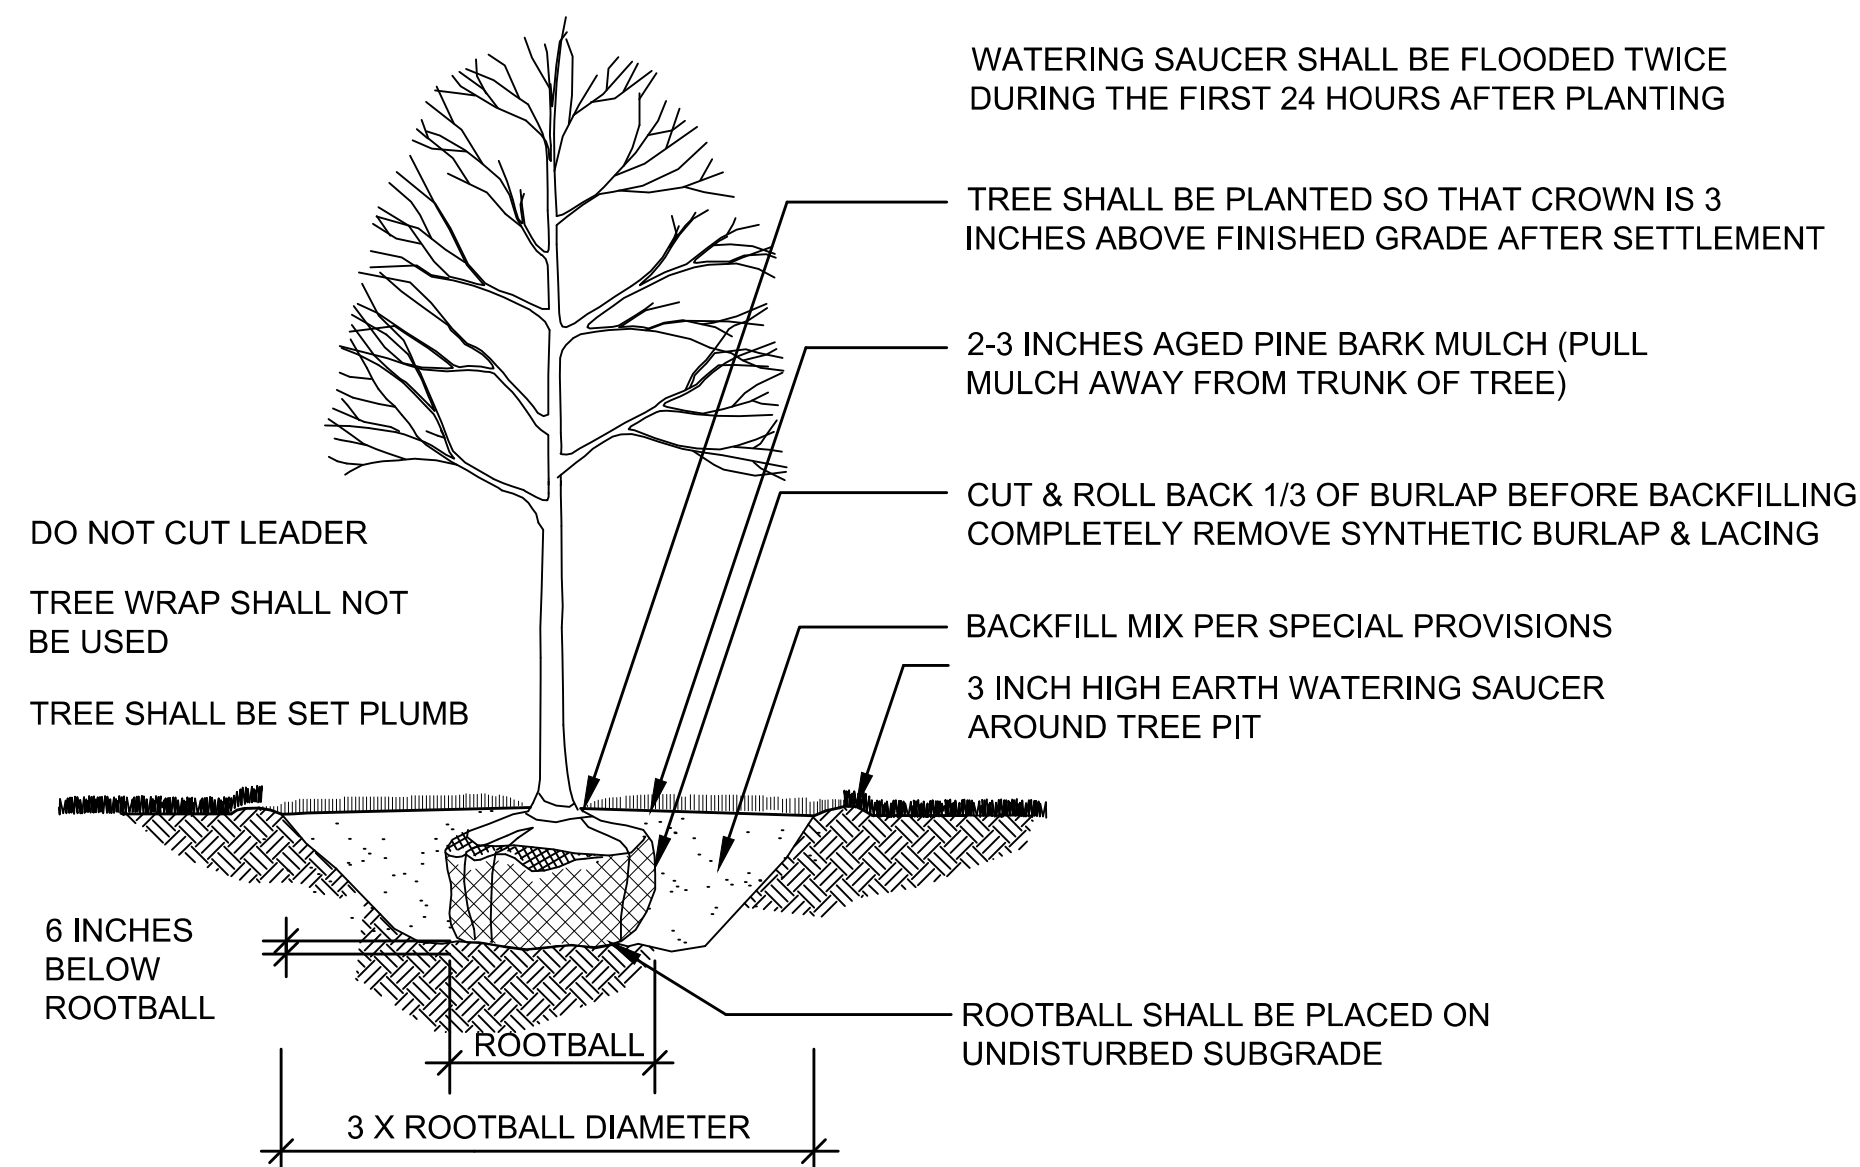


DECIDUOUS TREE PLANTING

NOT TO SCALE

WATERING SAUCER SHALL BE FLOODED TWICE DURING THE FIRST 24 HOURS AFTER PLANTING


TREE SHALL BE SET PLUMB DO NOT CUT LEADER

TREE SHALL BE PLANTED SO THAT CROWN IS 3 INCHES ABOVE FINISHED GRADE AFTER SETTLEMENT

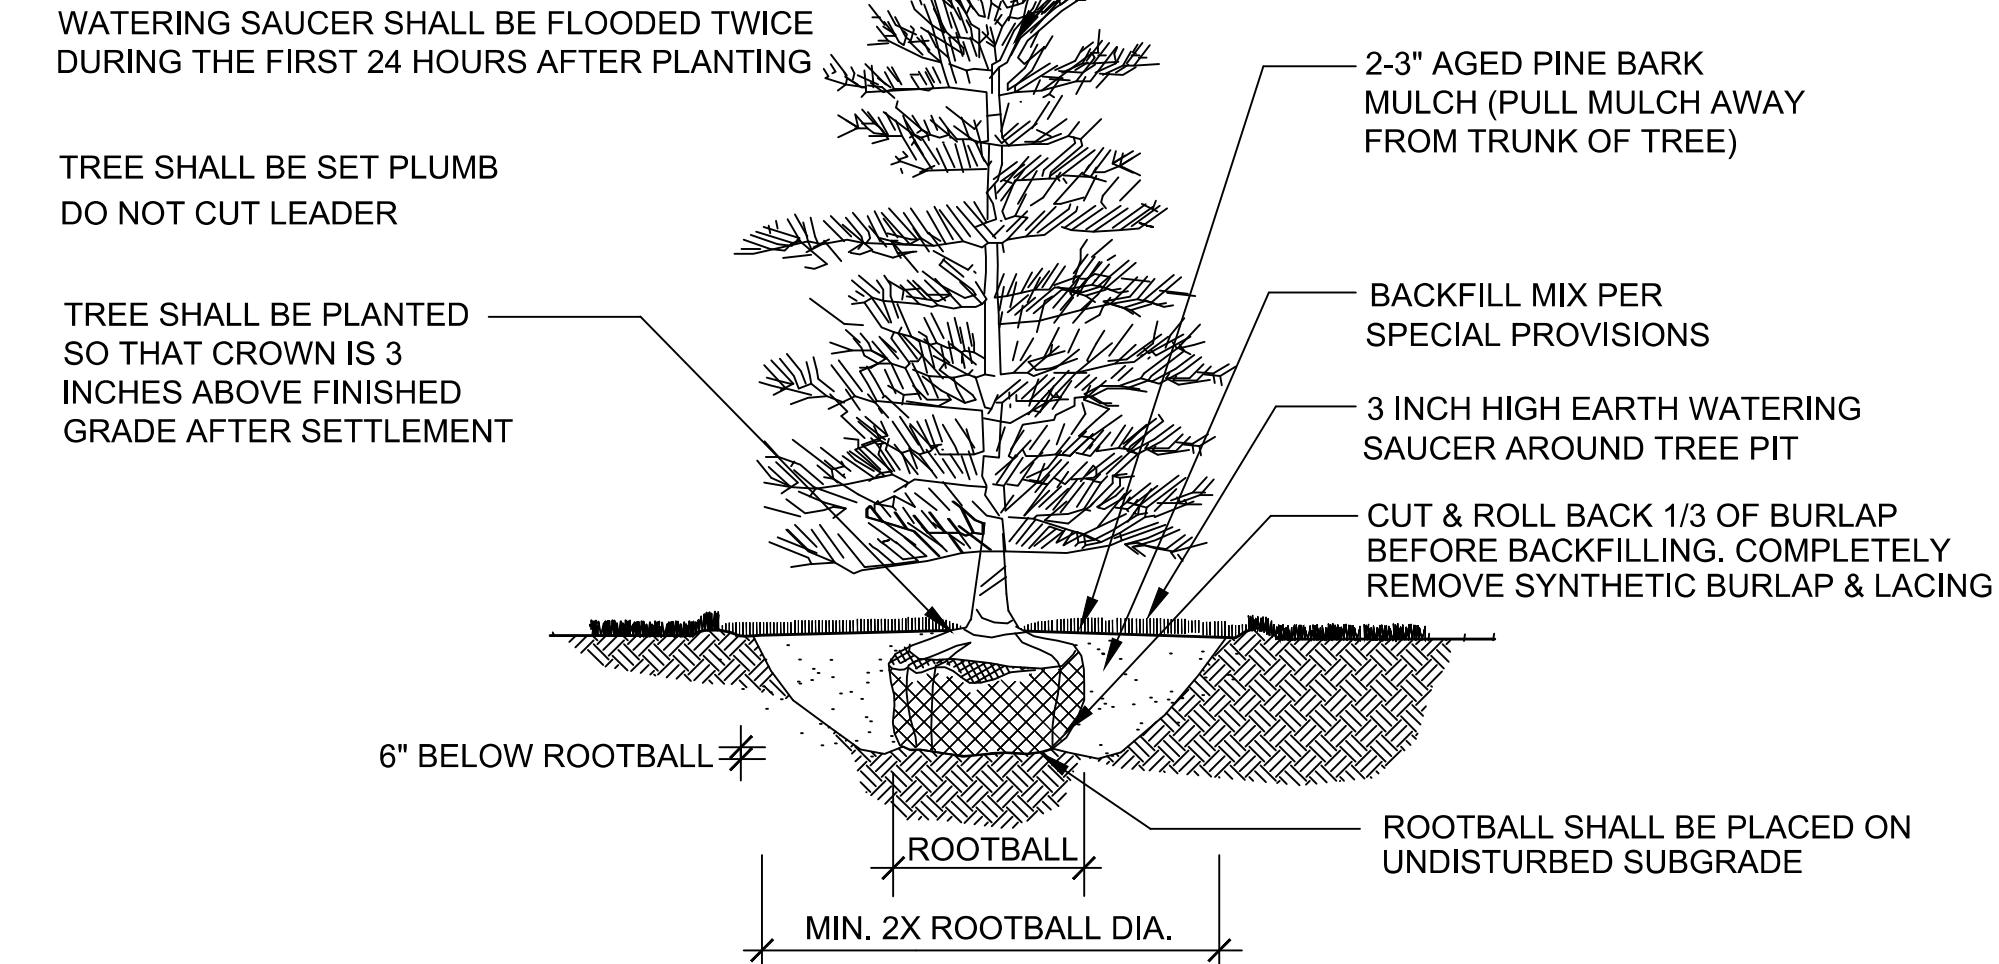


EVERGREEN TREE PLANTING

NOT TO SCALE

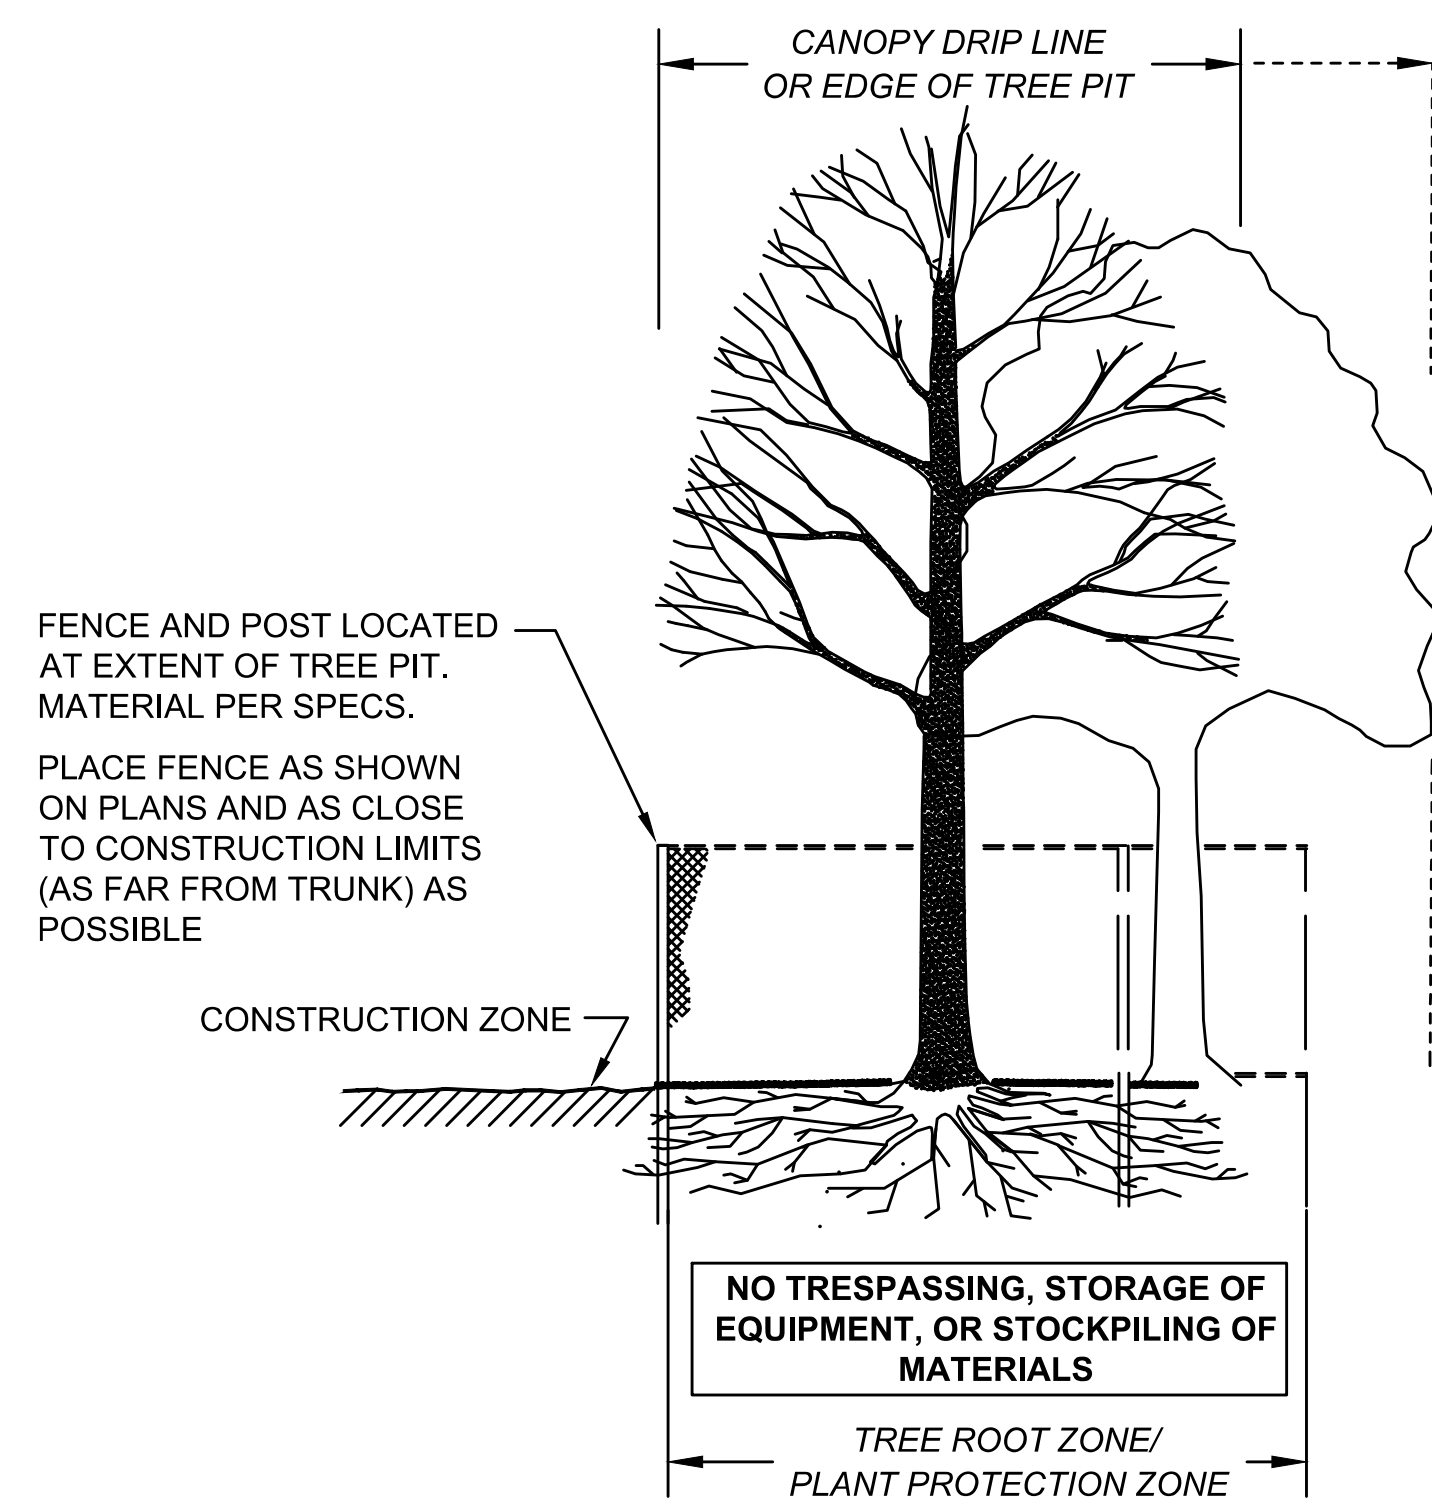


SECTION - FENCE PROTECTION OF ROOT ZONE

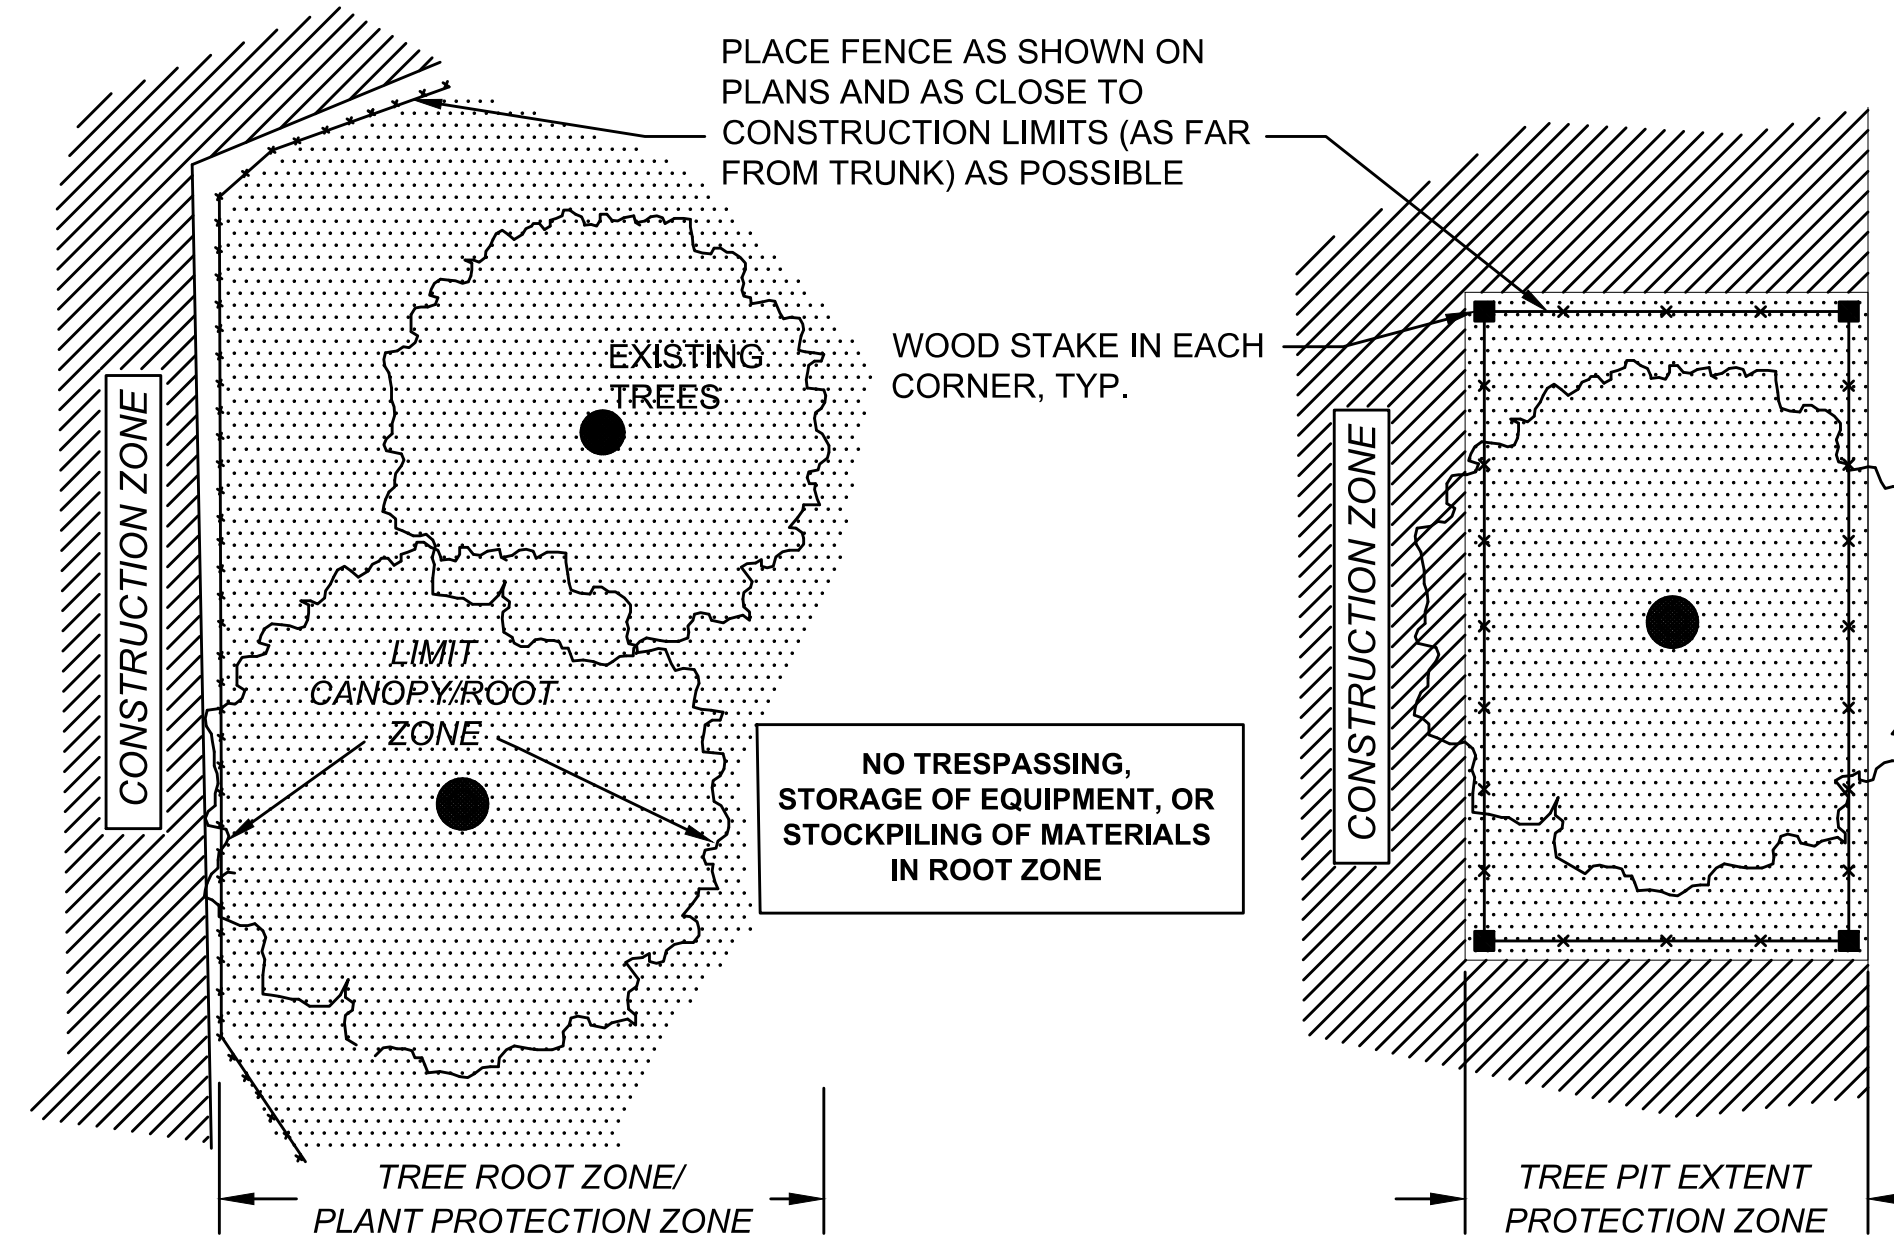

PLAN VIEW - TREES IN LANDSCAPE OR < 4" CAL.

PLAN VIEW - TREES IN TREE PIT

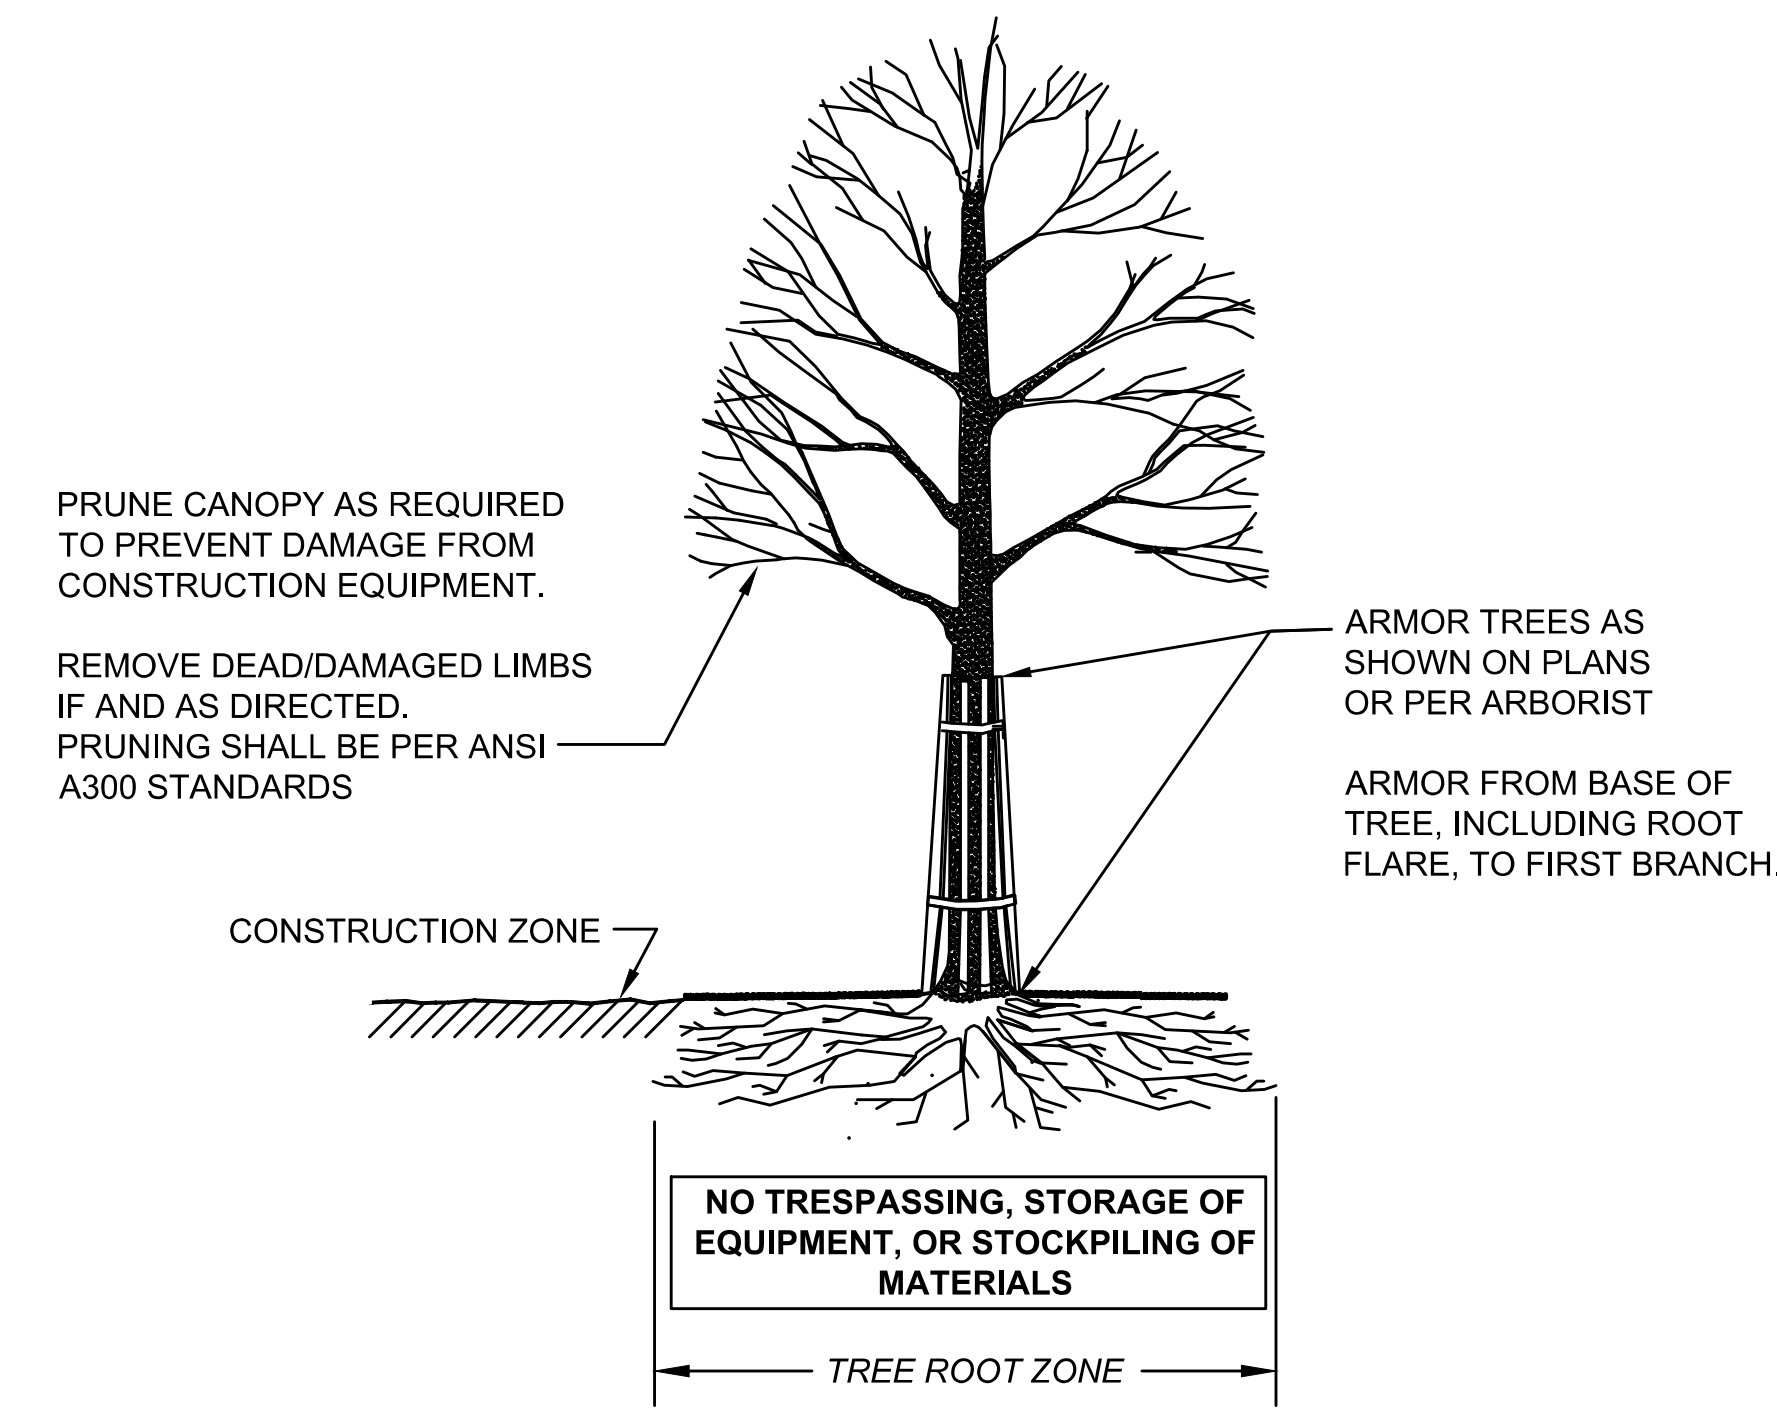

SECTION - TRUNK ARMORING & PRUNING FOR TREES > 4" CAL.

TREE PROTECTION - ROOT ZONE & TRUNK ARMORING

SCALE: N.T.S.


STATE	FED. AID PROJ. NO.	SHEET NO.	TOTAL SHEETS
MA	-	255	391
PROJECT FILE NO.		607777	

EXISTING STREET TREE NOTES:


- FOR EXISTING TREES IN EXPANDED TREE PITS, INSTALL ADDITIONAL PLANTING SOIL TO THE NEW LIMITS OF THE TREE PIT AND TO A 2' DEPTH.
- INSTALL COMPOST MULCH AT EXISTING TREES TO THE LIMITS OF THE NEW TREE PIT.

TYPICAL TREE PLANTING NOTES:

- COMPOST MULCH SHALL BE INSTALLED IN ALL TREE PITS TO THE LIMITS OF THE TREE PIT.
- REFER TO PERENNIAL / ORNAMENTAL GRASS PLANTING DETAIL AND PLUG PLANTING DETAIL FOR PROPOSED UNDERPLANTING AT TREES.

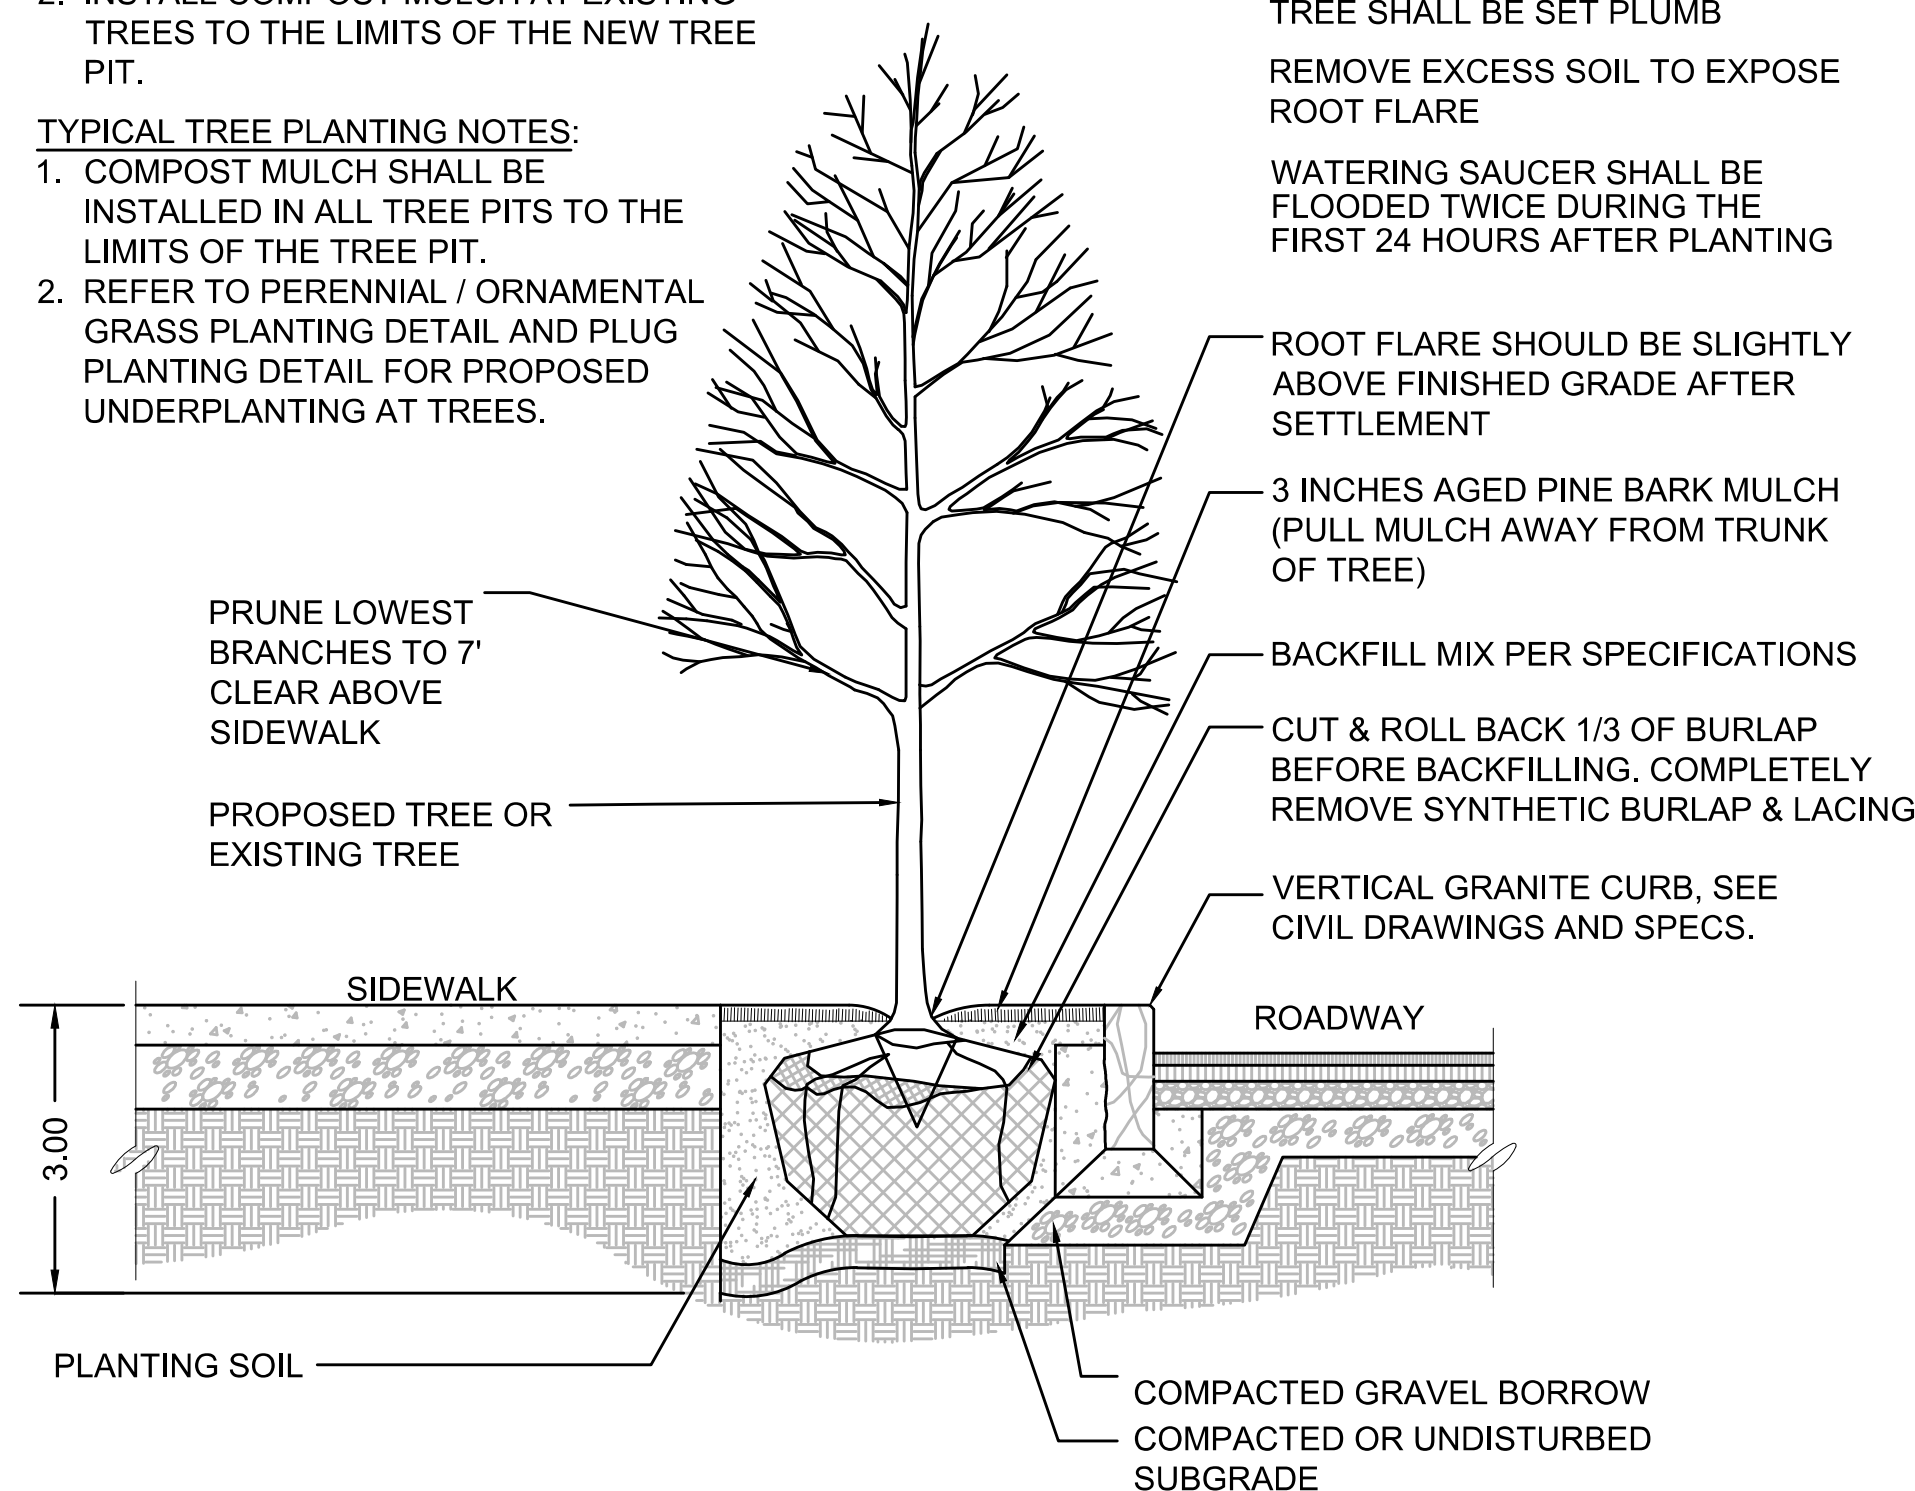

DO NOT CUT LEADER
TREE WRAP SHALL NOT BE USED
TREE SHALL BE SET PLUMB
REMOVE EXCESS SOIL TO EXPOSE
ROOT FLARE
WATERING SAUCER SHALL BE
FLOODED TWICE DURING THE
FIRST 24 HOURS AFTER PLANTING

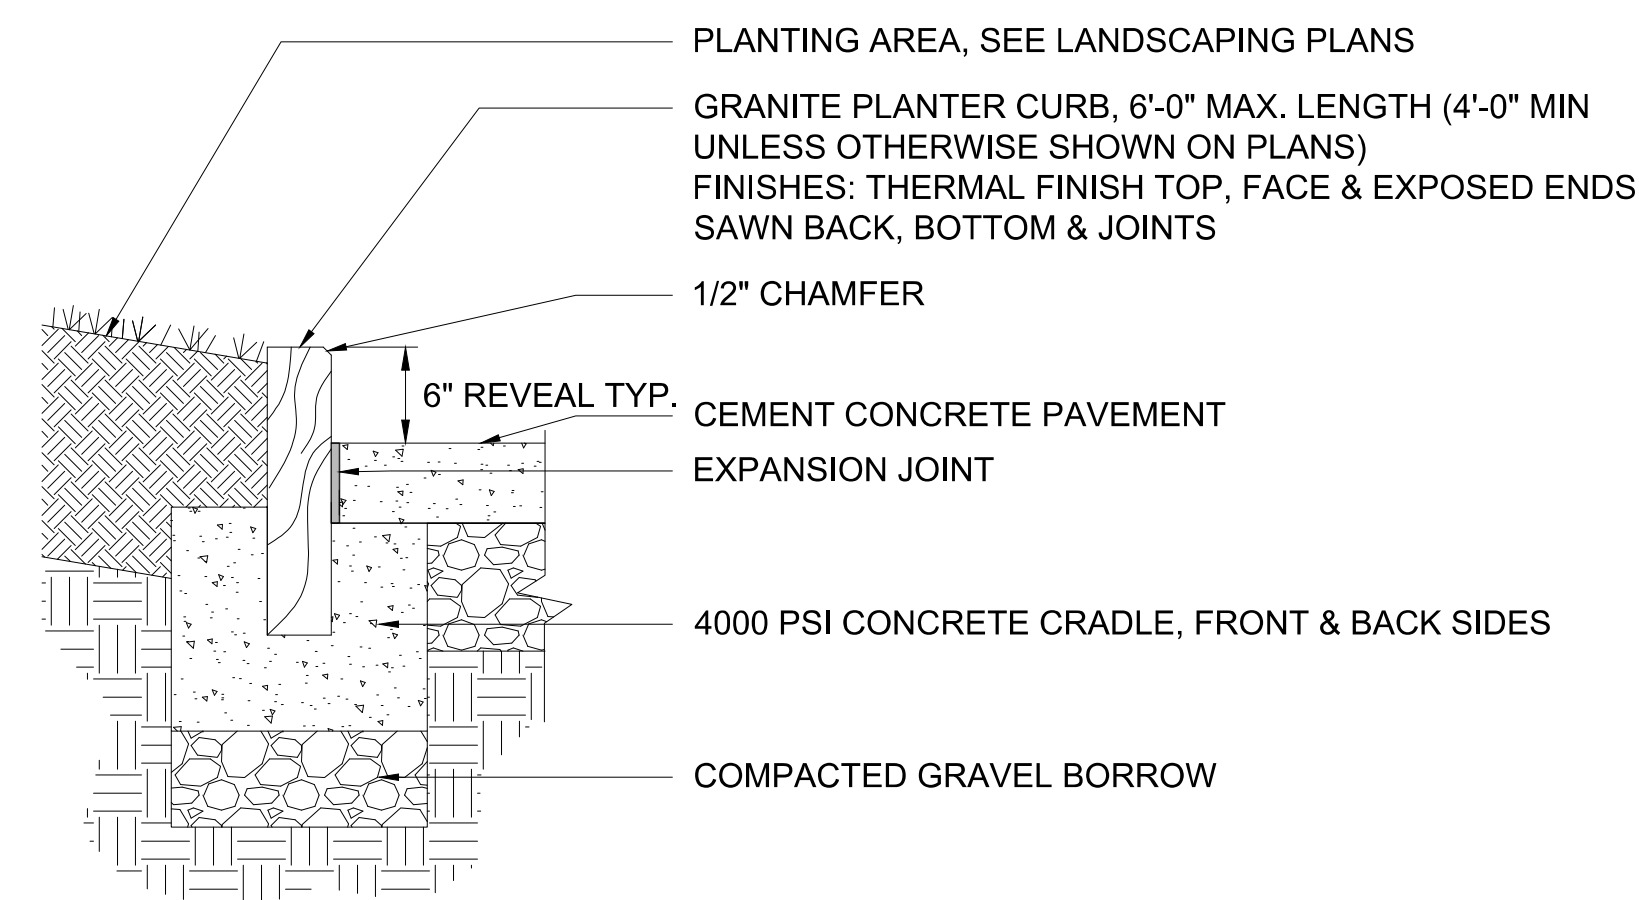


PLANTER CURB

SCALE: 1" = 1'-0"


DECIDUOUS TREE PLANTING IN TREE PIT

NOT TO SCALE

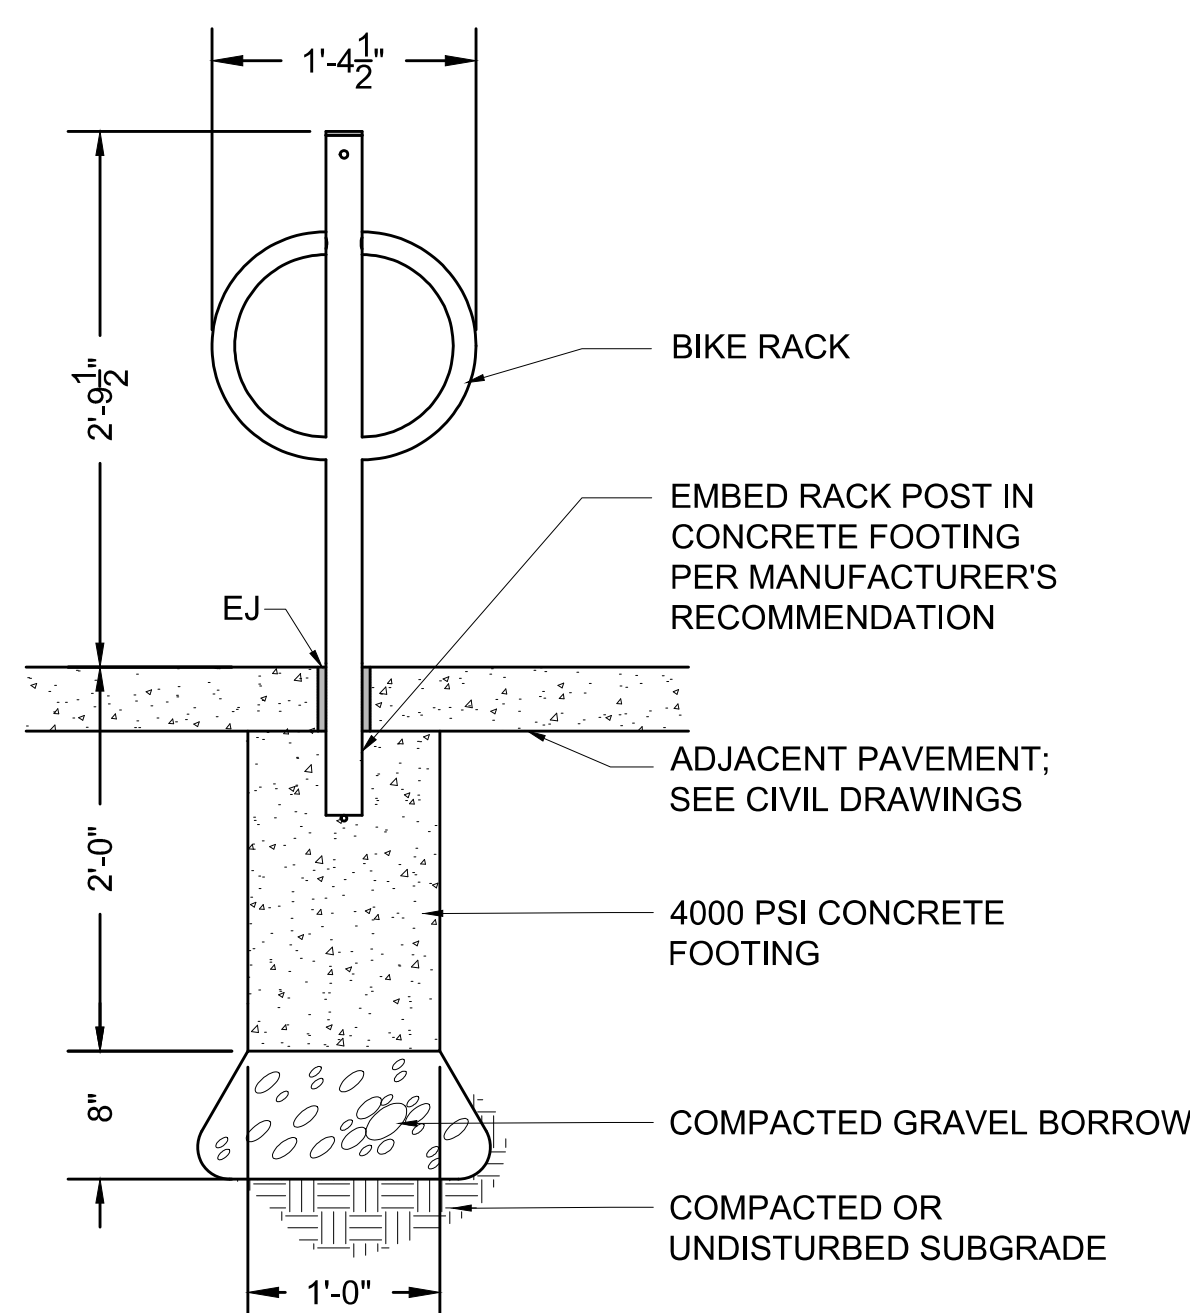

BIKE RACK



SCALE: 1" = 1'-0"

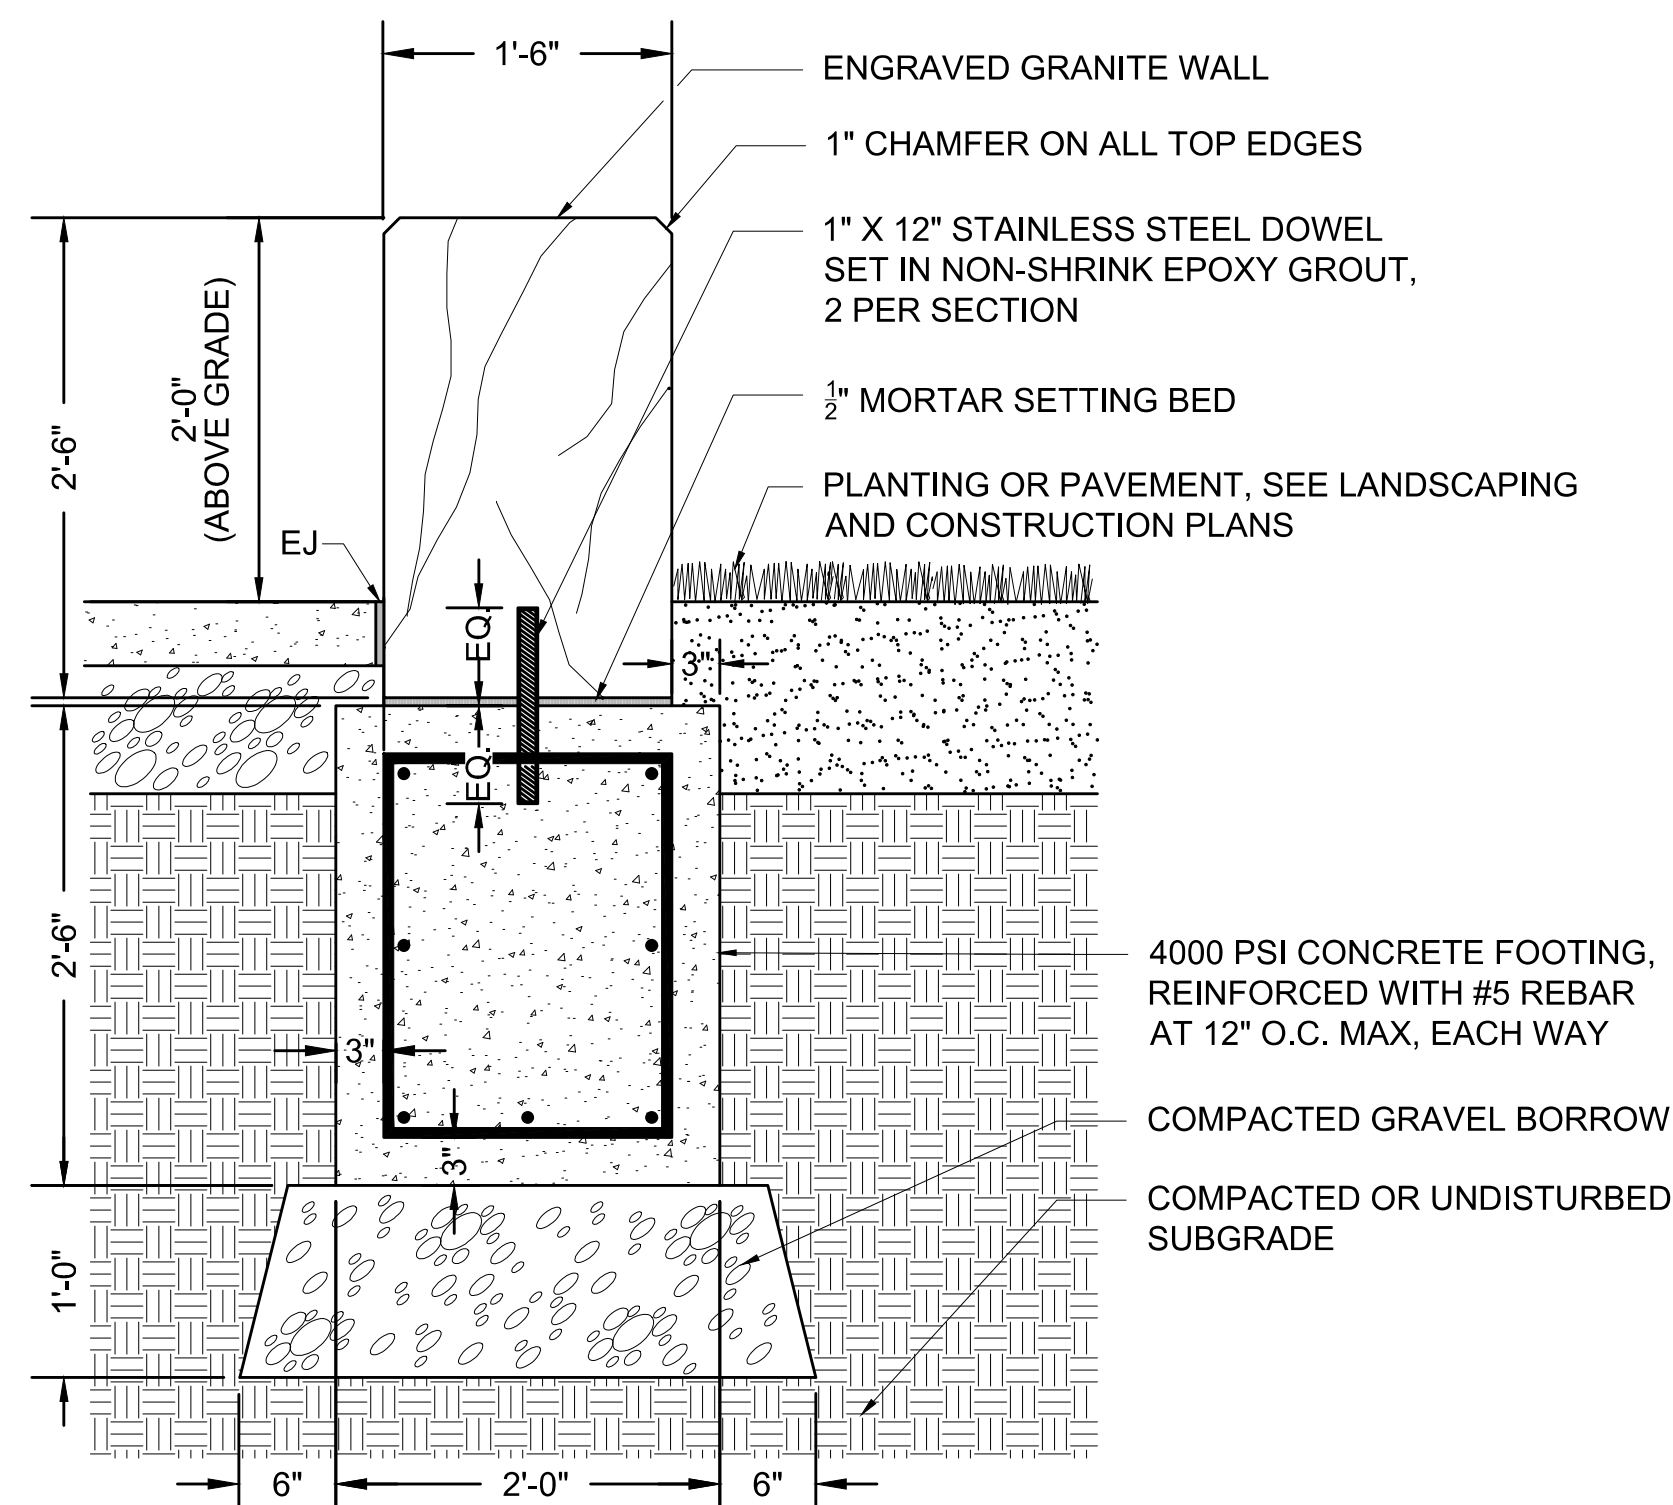

SECTION FOR WALL & SEAT
SCALE: 1"=1'-0"

GRANITE BLOCK SEAT:

- SEAT SHALL BE SINGLE MONOLITHIC GRANITE BLOCK.
- BLOCK DIMENSIONS AND SETTING SHALL MATCH DETAILS HERE, EXCEPT BLOCK HEIGHT SHALL BE 1' - 6" ABOVE FINISHED GRADE.
- BLOCK SEAT SHALL BE ANCHORED WITH TWO STAINLESS STEEL DOWELS, PER SECTION DETAIL.
- BLOCK SEAT SHALL NOT BE ENGRAVED.

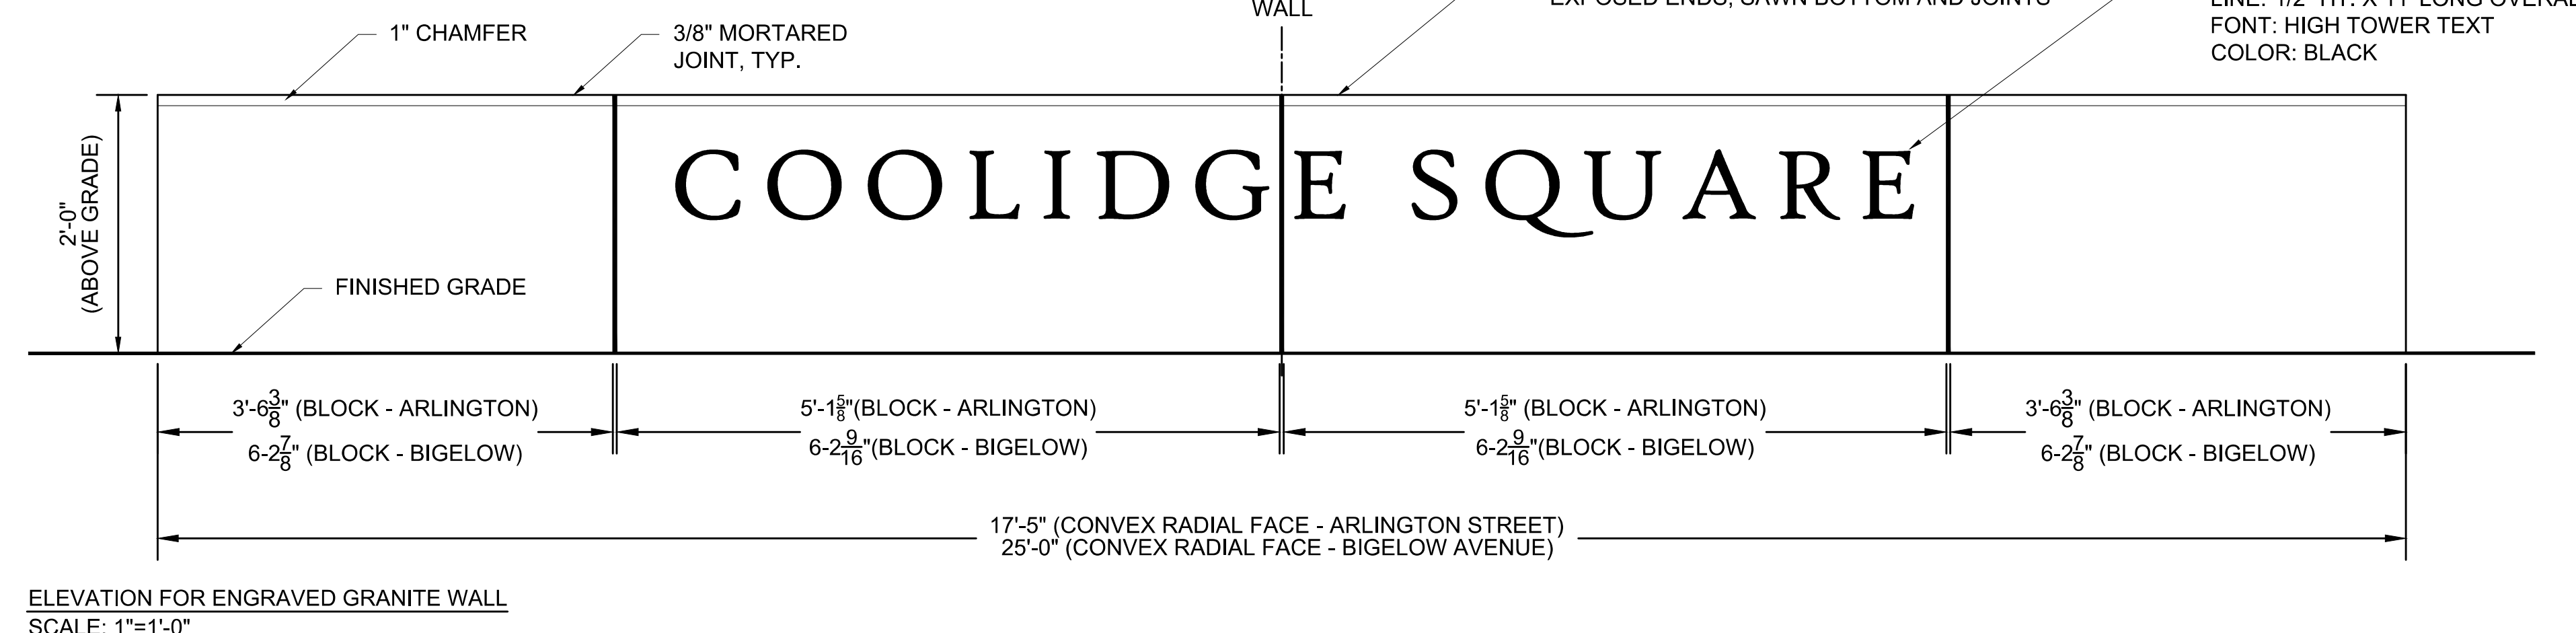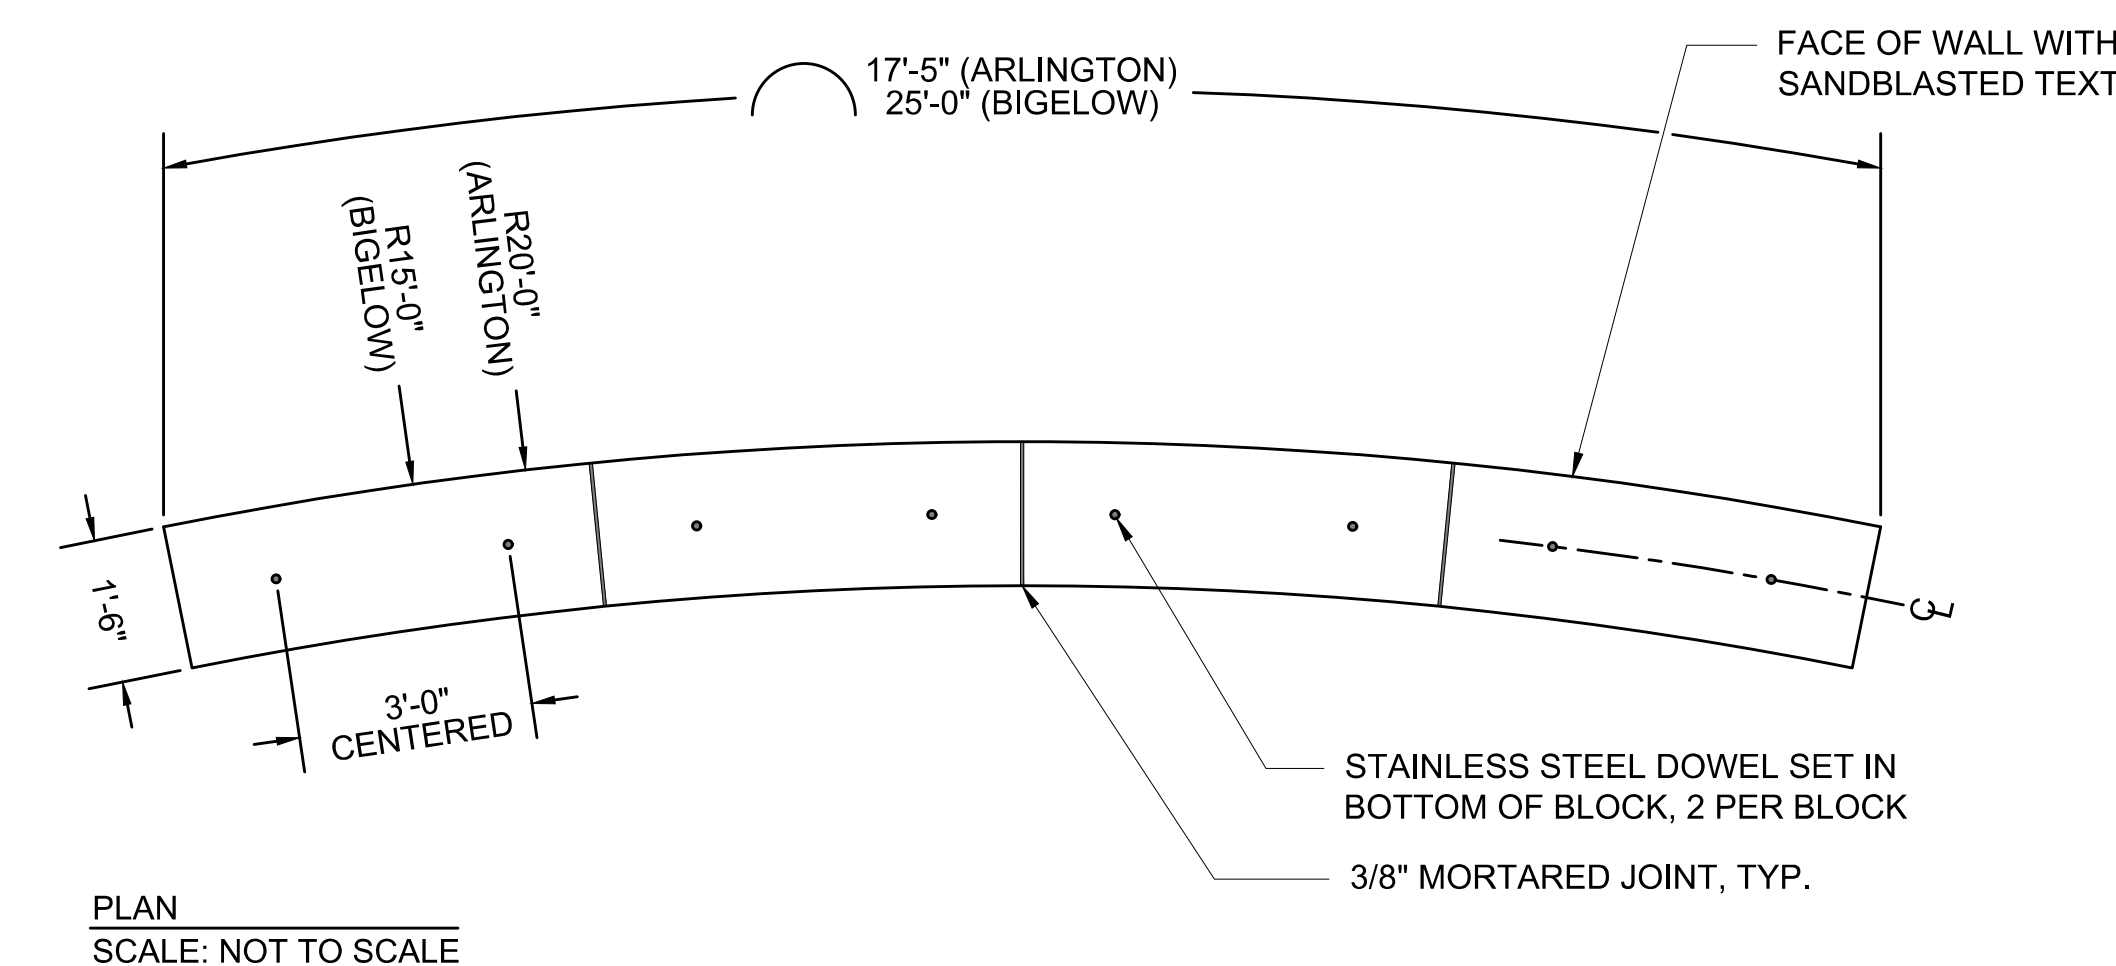

ENGRAVED GRANITE WALL & GRANITE BLOCK SEAT

SCALE: AS NOTED


MASTER PLANT LIST

Table with columns: SYM, TOTAL QTY, SHEET 230-252, BOTANICAL NAME, COMMON NAME, SIZE, ROOT, COMMENTS. Rows include Deciduous Shade Trees, Ornamental Trees, Evergreen Trees, Shrubs, Perennials, Ornamental Grasses & Groundcovers.

WATERTOWN ROUTE 16 (MOUNT AUBURN STREET)


Project information table: STATE MA, FED. AID PROJ. NO. -, SHEET NO. 256, TOTAL SHEETS 391, PROJECT FILE NO. 607777

LANDSCAPING DETAILS SHEET 3 OF 3

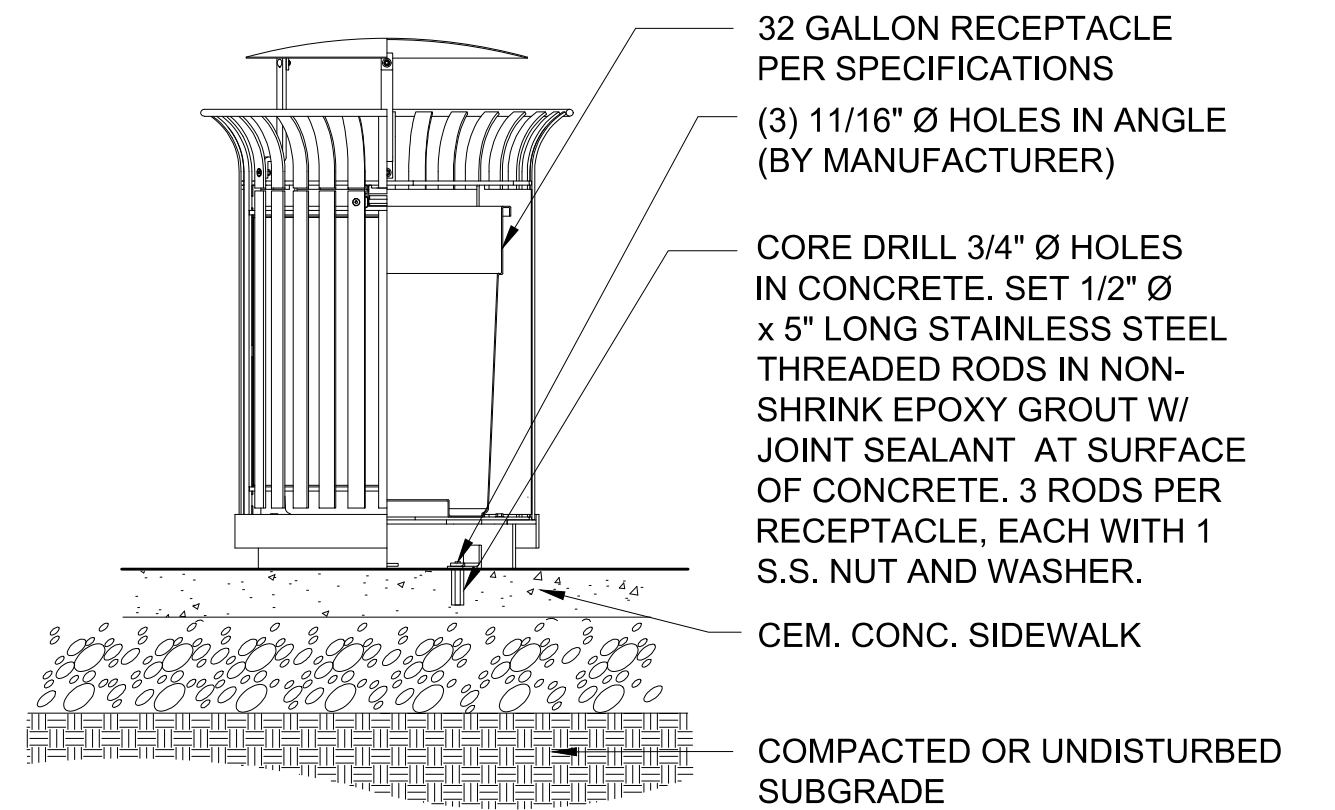


TRASH RECEPTACLE - TYPE A

SCALE: 3/4" = 1'-0"

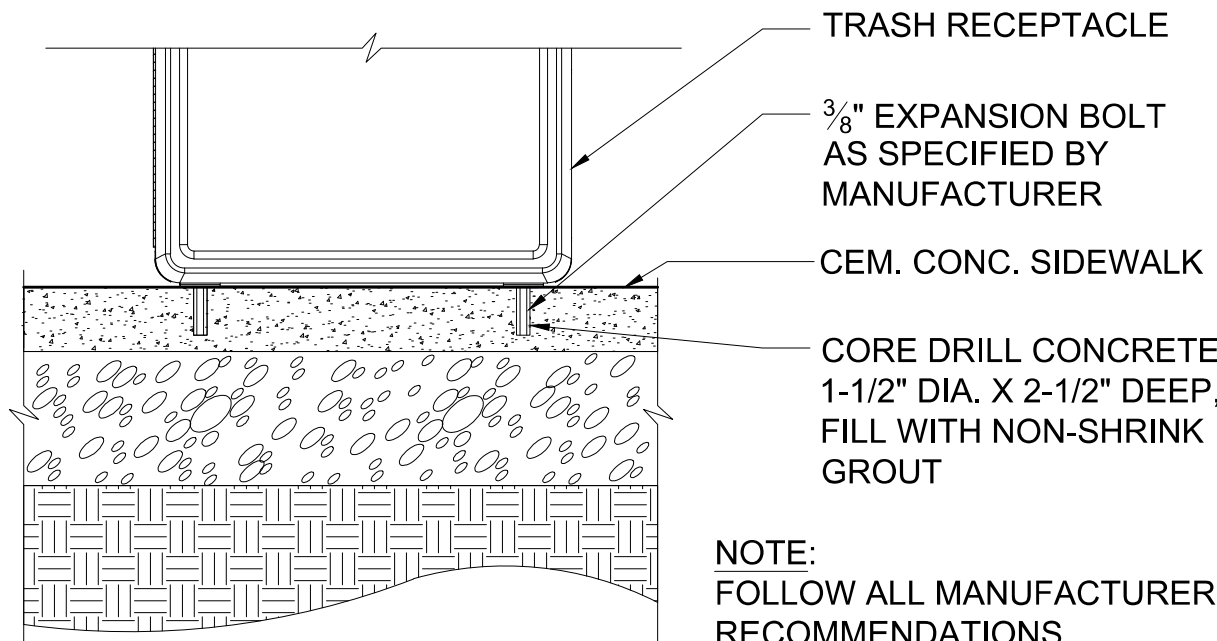


TRASH RECEPTACLE - TYPE B

SCALE: 1" = 1'-0"

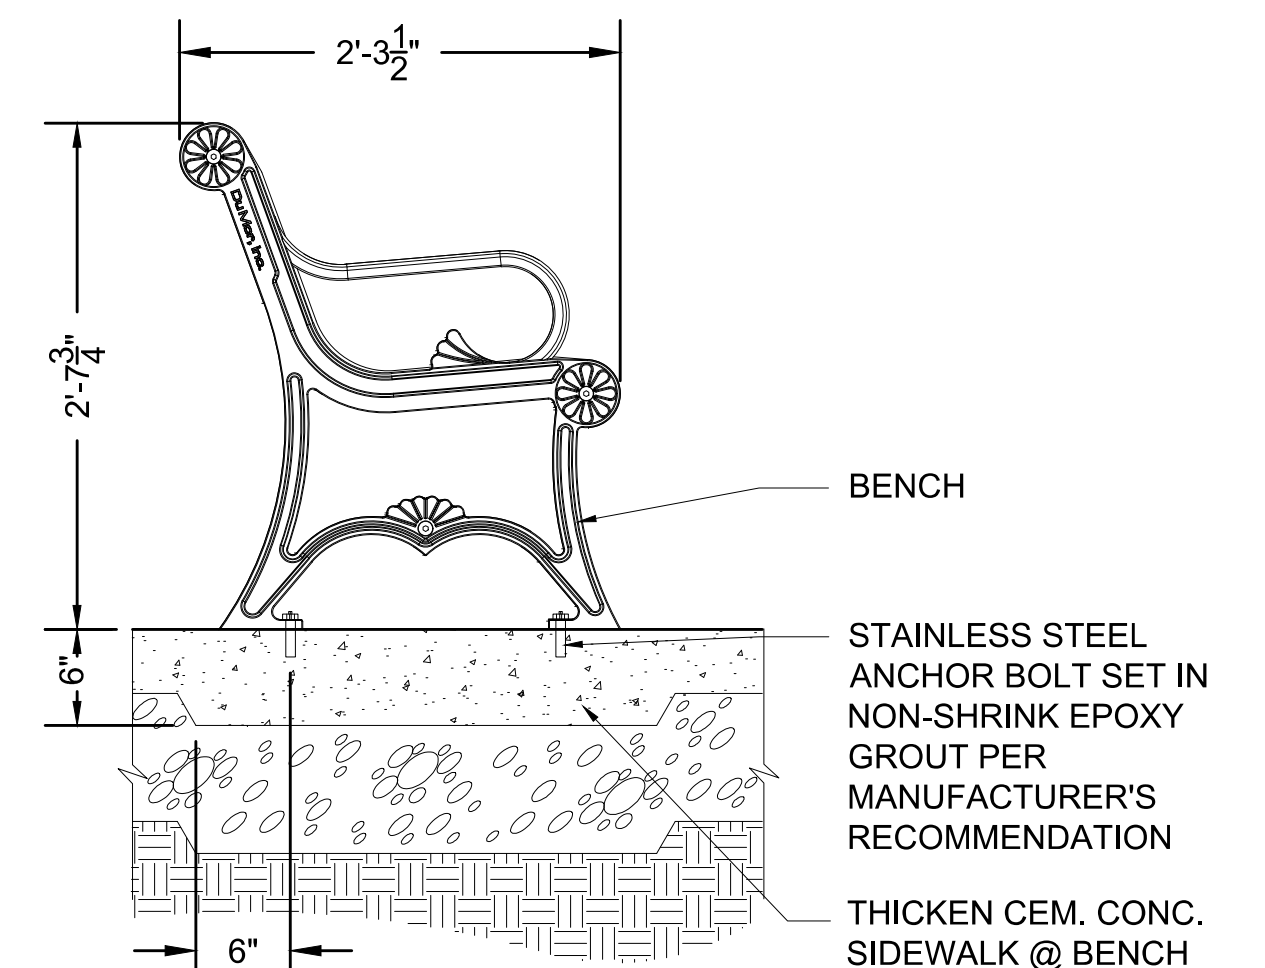

BENCH - BACKED

SCALE: 1" = 1'-0"

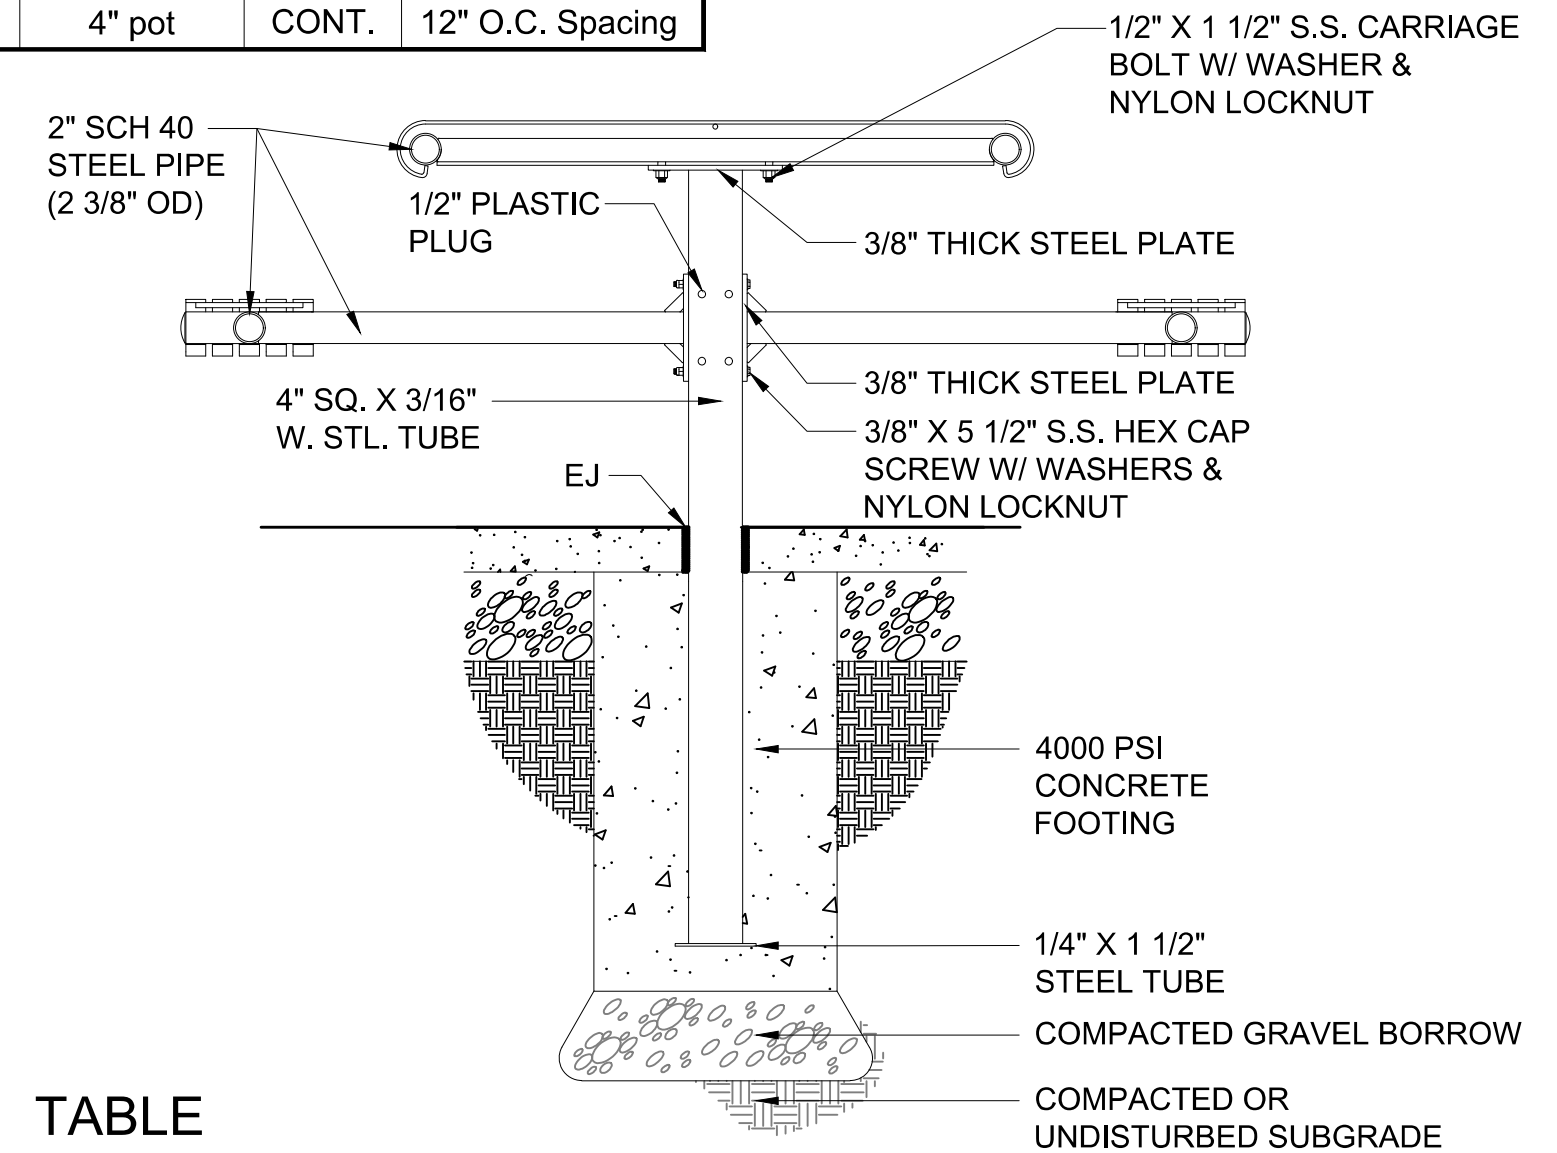

TABLE

SCALE: NOT TO SCALE