


 
 







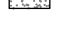


**LEGEND**

-  BENCH
-  TABLE
-  TRASH RECEPTACLE TYPE A
-  TRASH RECEPTACLE TYPE B
-  BICYCLE PARKING POST
-  EXISTING SMALL TREE WITH TREE PROTECTION (< 4" CAL.)
-  EXISTING LARGE TREE WITH TREE PROTECTION
-  PROPOSED DECIDUOUS SHADE TREE
-  PROPOSED ORNAMENTAL TREE
-  PROPOSED EVERGREEN TREE
-  PROPOSED SHRUBS
-  PROPOSED PERENNIALS, ORNAMENTAL GRASSES, & GROUNDCOVERS
-  LAWN

**SHEET 1 PLANT LIST**

SYM	QTY	BOTANICAL NAME	COMMON NAME	SIZE	ROOT	COMMENTS
<b>DECIDUOUS SHADE TREES</b>						
AR	2	<i>Acer rubrum</i> 'October Glory'	October Glory Red Maple	2.5-3" cal.	B&B	Limb to 7' ht.
GT	2	<i>Gleditsia triacanthos</i> v. <i>inermis</i> 'Skyline'	Skyline Honeylocust	2.5-3" cal.	B&B	Limb to 7' ht.
QA	2	<i>Quercus alba</i>	White Oak	2.5-3" cal.	B&B	Limb to 7' ht.

**PLANTING NOTES**



1. CONTRACTOR SHALL HAVE ALL SUBSURFACE UTILITIES MARKED PRIOR TO THE START OF WORK.
2. PLANT LOCATIONS ARE APPROXIMATE. ALL PROPOSED TREE LOCATIONS SHALL BE STAKED OR LAID OUT IN THEIR APPROXIMATE LOCATION BY THE CONTRACTOR. THE CONTRACTOR SHALL ADJUST THE LOCATIONS AS REQUESTED BY THE CITY'S LANDSCAPE ARCHITECT CONSULTANT TO ACCOUNT FOR SUBSURFACE UTILITIES AND OTHER FIELD CONDITIONS. PRIOR TO PLANTING, LOCATION OF ALL PLANT MATERIAL WILL BE APPROVED BY THE RESIDENT ENGINEER AND THE CITY'S LANDSCAPE ARCHITECT CONSULTANT AND MASSDOT LANDSCAPE ARCHITECT.
3. ALL PLANT MATERIAL WILL HAVE TAGS INDICATING COMMON NAME, BOTANICAL NAME, CULTIVAR, & SIZE.
4. IMMEDIATELY AFTER ACCEPTANCE OF PLANTING, TAGS AND RIBBONS SHALL BE REMOVED.
5. ALL PLANTS WILL BE MULCHED PER PLANS AND SPECIFICATIONS.
6. ALL SHRUB AND PERENNIAL BEDS WILL BE WATERED, WEEDED, AND OTHERWISE NEATLY MAINTAINED FOR THE DURATION OF THE CONTRACT AND THE ONE YEAR WARRANTY AFTER ACCEPTANCE.
7. PLANTS AND PLANTING BEDS SHALL BE THOROUGHLY WATERED AS NECESSARY AND PER SPECIFICATIONS.
8. PROPOSED TRAFFIC SIGNAL EQUIPMENT HAS BEEN SHOWN IN GREY FOR CLARITY.

**WATERTOWN  
ROUTE 16 (MOUNT AUBURN STREET)**

STATE	FED. AID PROJ. NO.	SHEET NO.	TOTAL SHEETS
MA	-	230	391




 
 


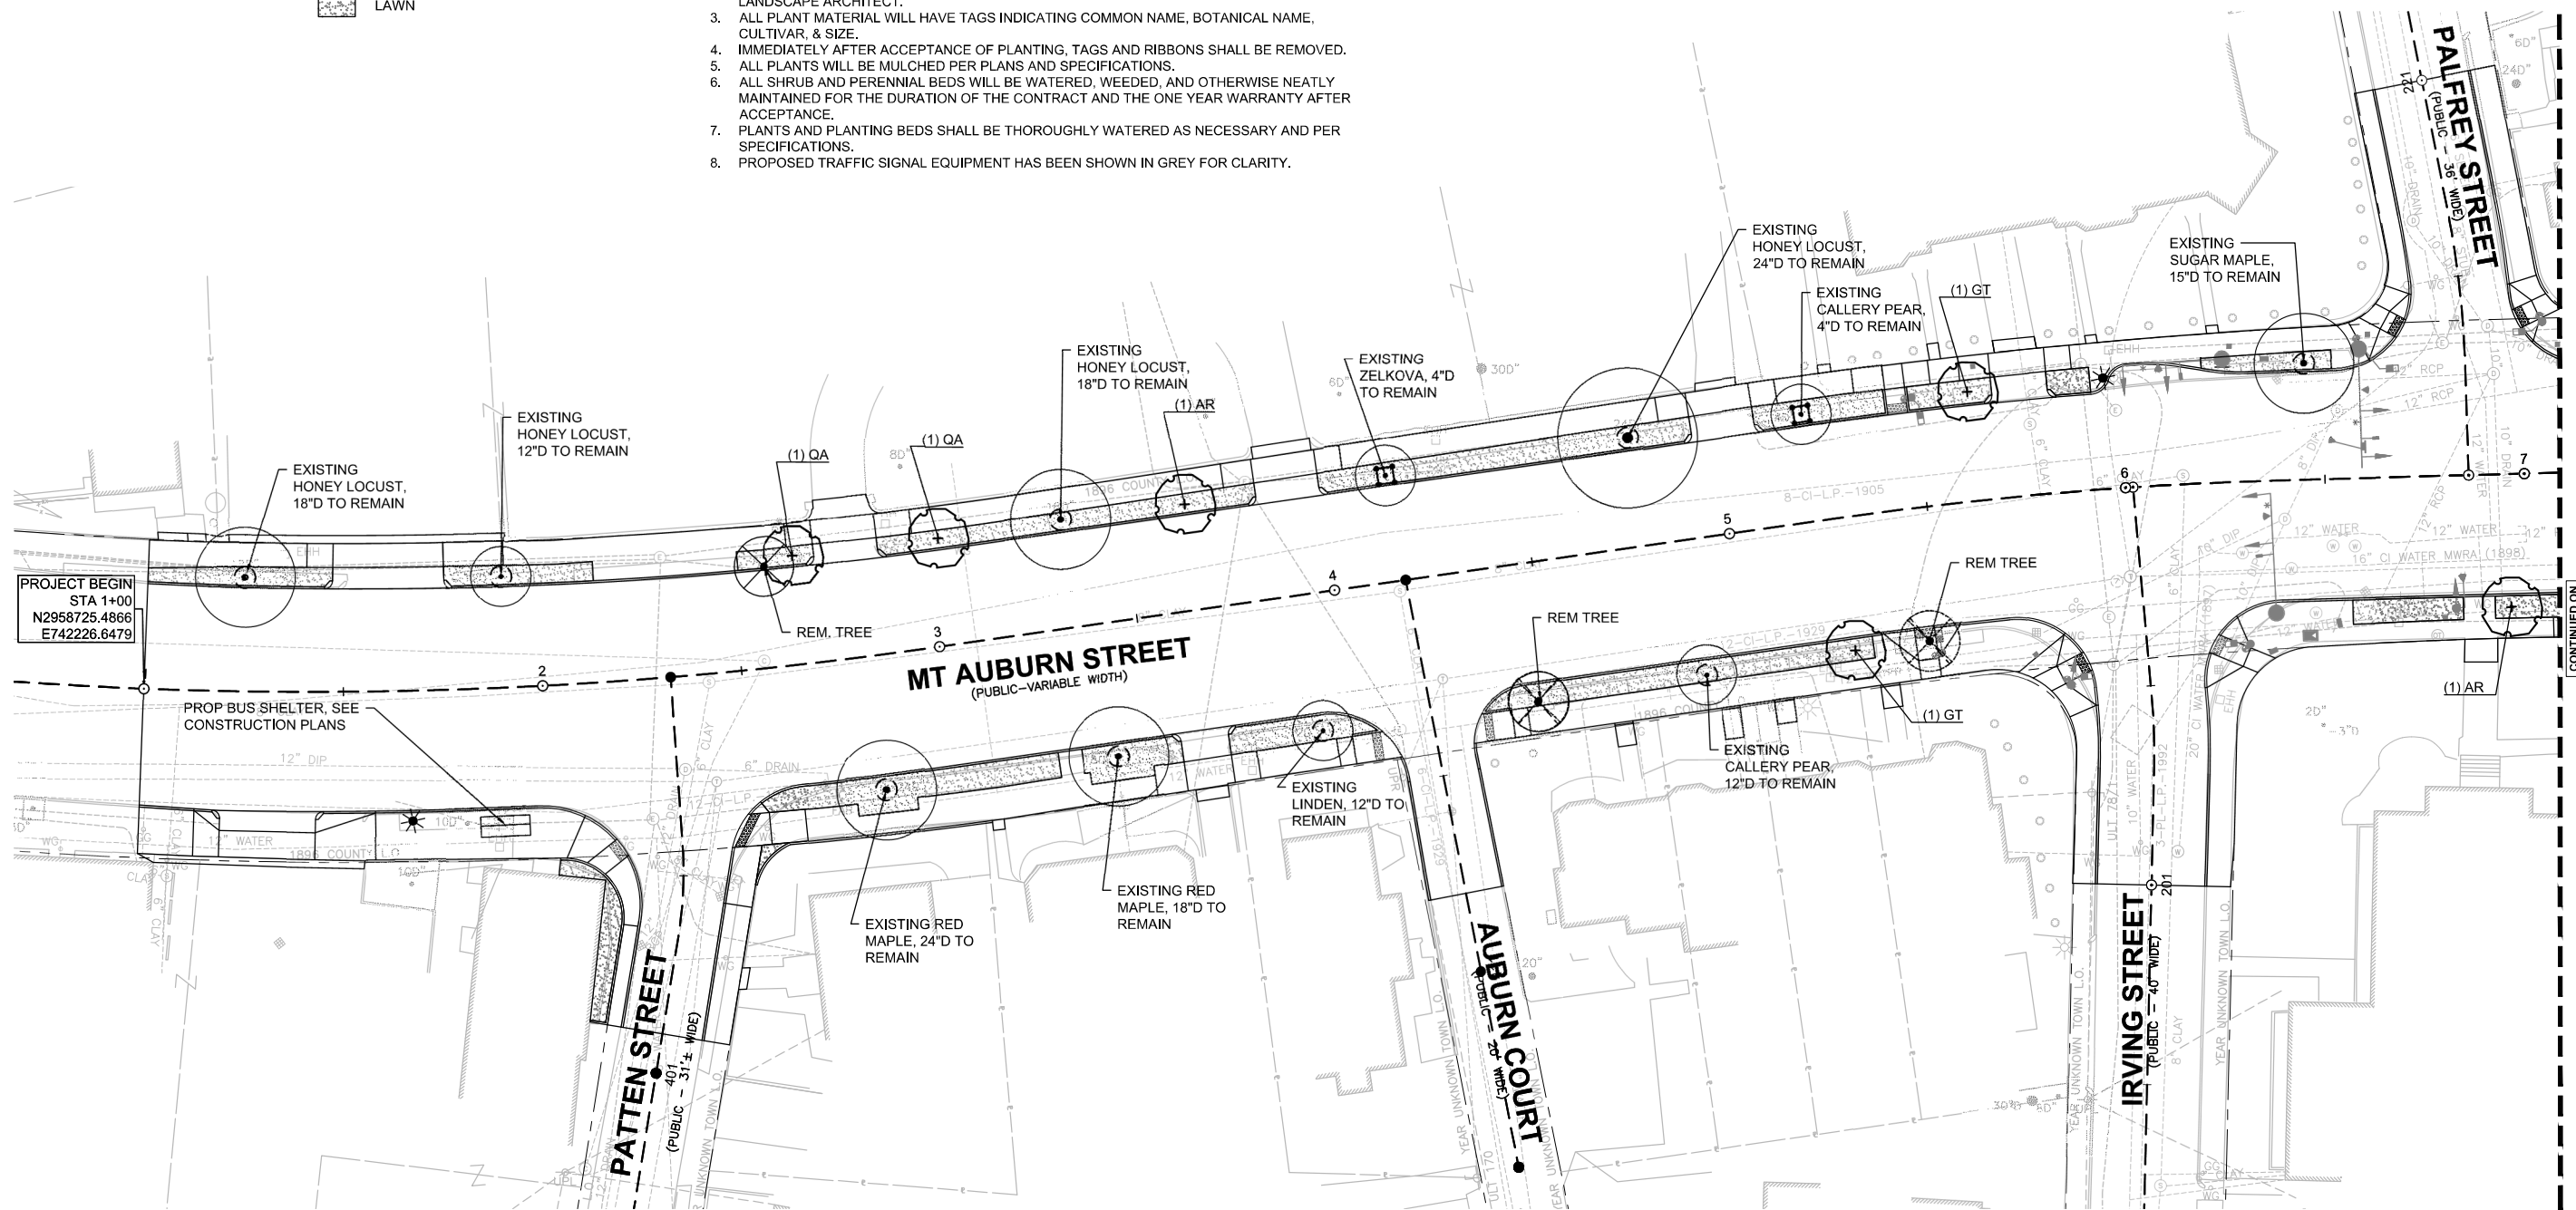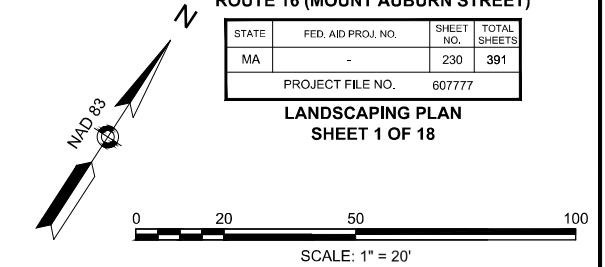



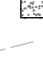

PROJECT FILE NO. 607777

**LANDSCAPING PLAN  
SHEET 1 OF 18**



CONTINUED ON  
SHEET NO. 231

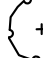**LEGEND**

-  BENCH
-  TABLE
-  TRASH RECEPTACLE TYPE A
-  TRASH RECEPTACLE TYPE B
-  BICYCLE PARKING POST
-  EXISTING SMALL TREE WITH TREE PROTECTION (< 4" CAL.)
-  EXISTING LARGE TREE WITH TREE PROTECTION
-  PROPOSED DECIDUOUS SHADE TREE
-  PROPOSED ORNAMENTAL TREE
-  PROPOSED EVERGREEN TREE
-  PROPOSED SHRUBS
-  PROPOSED PERENNIALS, ORNAMENTAL GRASSES, & GROUNDCOVERS
-  LAWN

**SHEET 2 PLANT LIST**

SYM	QTY	BOTANICAL NAME	COMMON NAME	SIZE	ROOT	COMMENTS
<b>DECIDUOUS SHADE TREES</b>						
AR	1	<i>Acer rubrum</i> 'October Glory'	October Glory Red Maple	2.5-3" cal.	B&B	Limb to 7' ht.
GB	3	<i>Ginkgo biloba</i> 'Princeton Sentry'	Princeton Sentry Maidenhair Tree	2.5-3" cal.	B&B	Limb to 7' ht.
QP	2	<i>Quercus palustris</i>	Pin Oak	2.5-3" cal.	B&B	Limb to 7' ht.
<b>ORNAMENTAL TREES</b>						
AL	1	<i>Amelanchier laevis</i> 'Snowcloud'	Snowcloud Serviceberry	2.5-3" cal.	B&B	Single Stem
BN	2	<i>Betula nigra</i> 'Heritage'	Heritage River Birch	2.5-3" cal.	B&B	Single Stem
SR	3	<i>Syringa reticulata</i> 'Ivory Silk'	Ivory Silk Japanese Tree Lilac	2.5-3" cal.	B&B	Single Stem
<b>SHRUBS</b>						
RA	56	<i>Rhus aromatica</i> 'Gro-Low'	Gro-Low Fragrant Sumac	2 gal.	CONT.	30" O.C. Spacing
<b>PERENNIALS, ORNAMENTAL GRASSES &amp; GROUNDCOVERS</b>						
VM	228	<i>Vinca minor</i> 'Bowles'	Bowles Periwinkle	4" pot	CONT.	12" O.C. Spacing



**NOTES:**

1. FOR PLANTING NOTES, REFER TO SHEET 230.
2. FOR MASTER PLANT LIST, REFER TO SHEET 256.
3. FOR LANDSCAPING DETAILS, REFER TO SHEETS 254-256.

**WATERTOWN ROUTE 16 (MOUNT AUBURN STREET)**

STATE	FED. AID PROJ. NO.	SHEET NO.	TOTAL SHEETS
MA	-	231	391
PROJECT FILE NO.		607777	

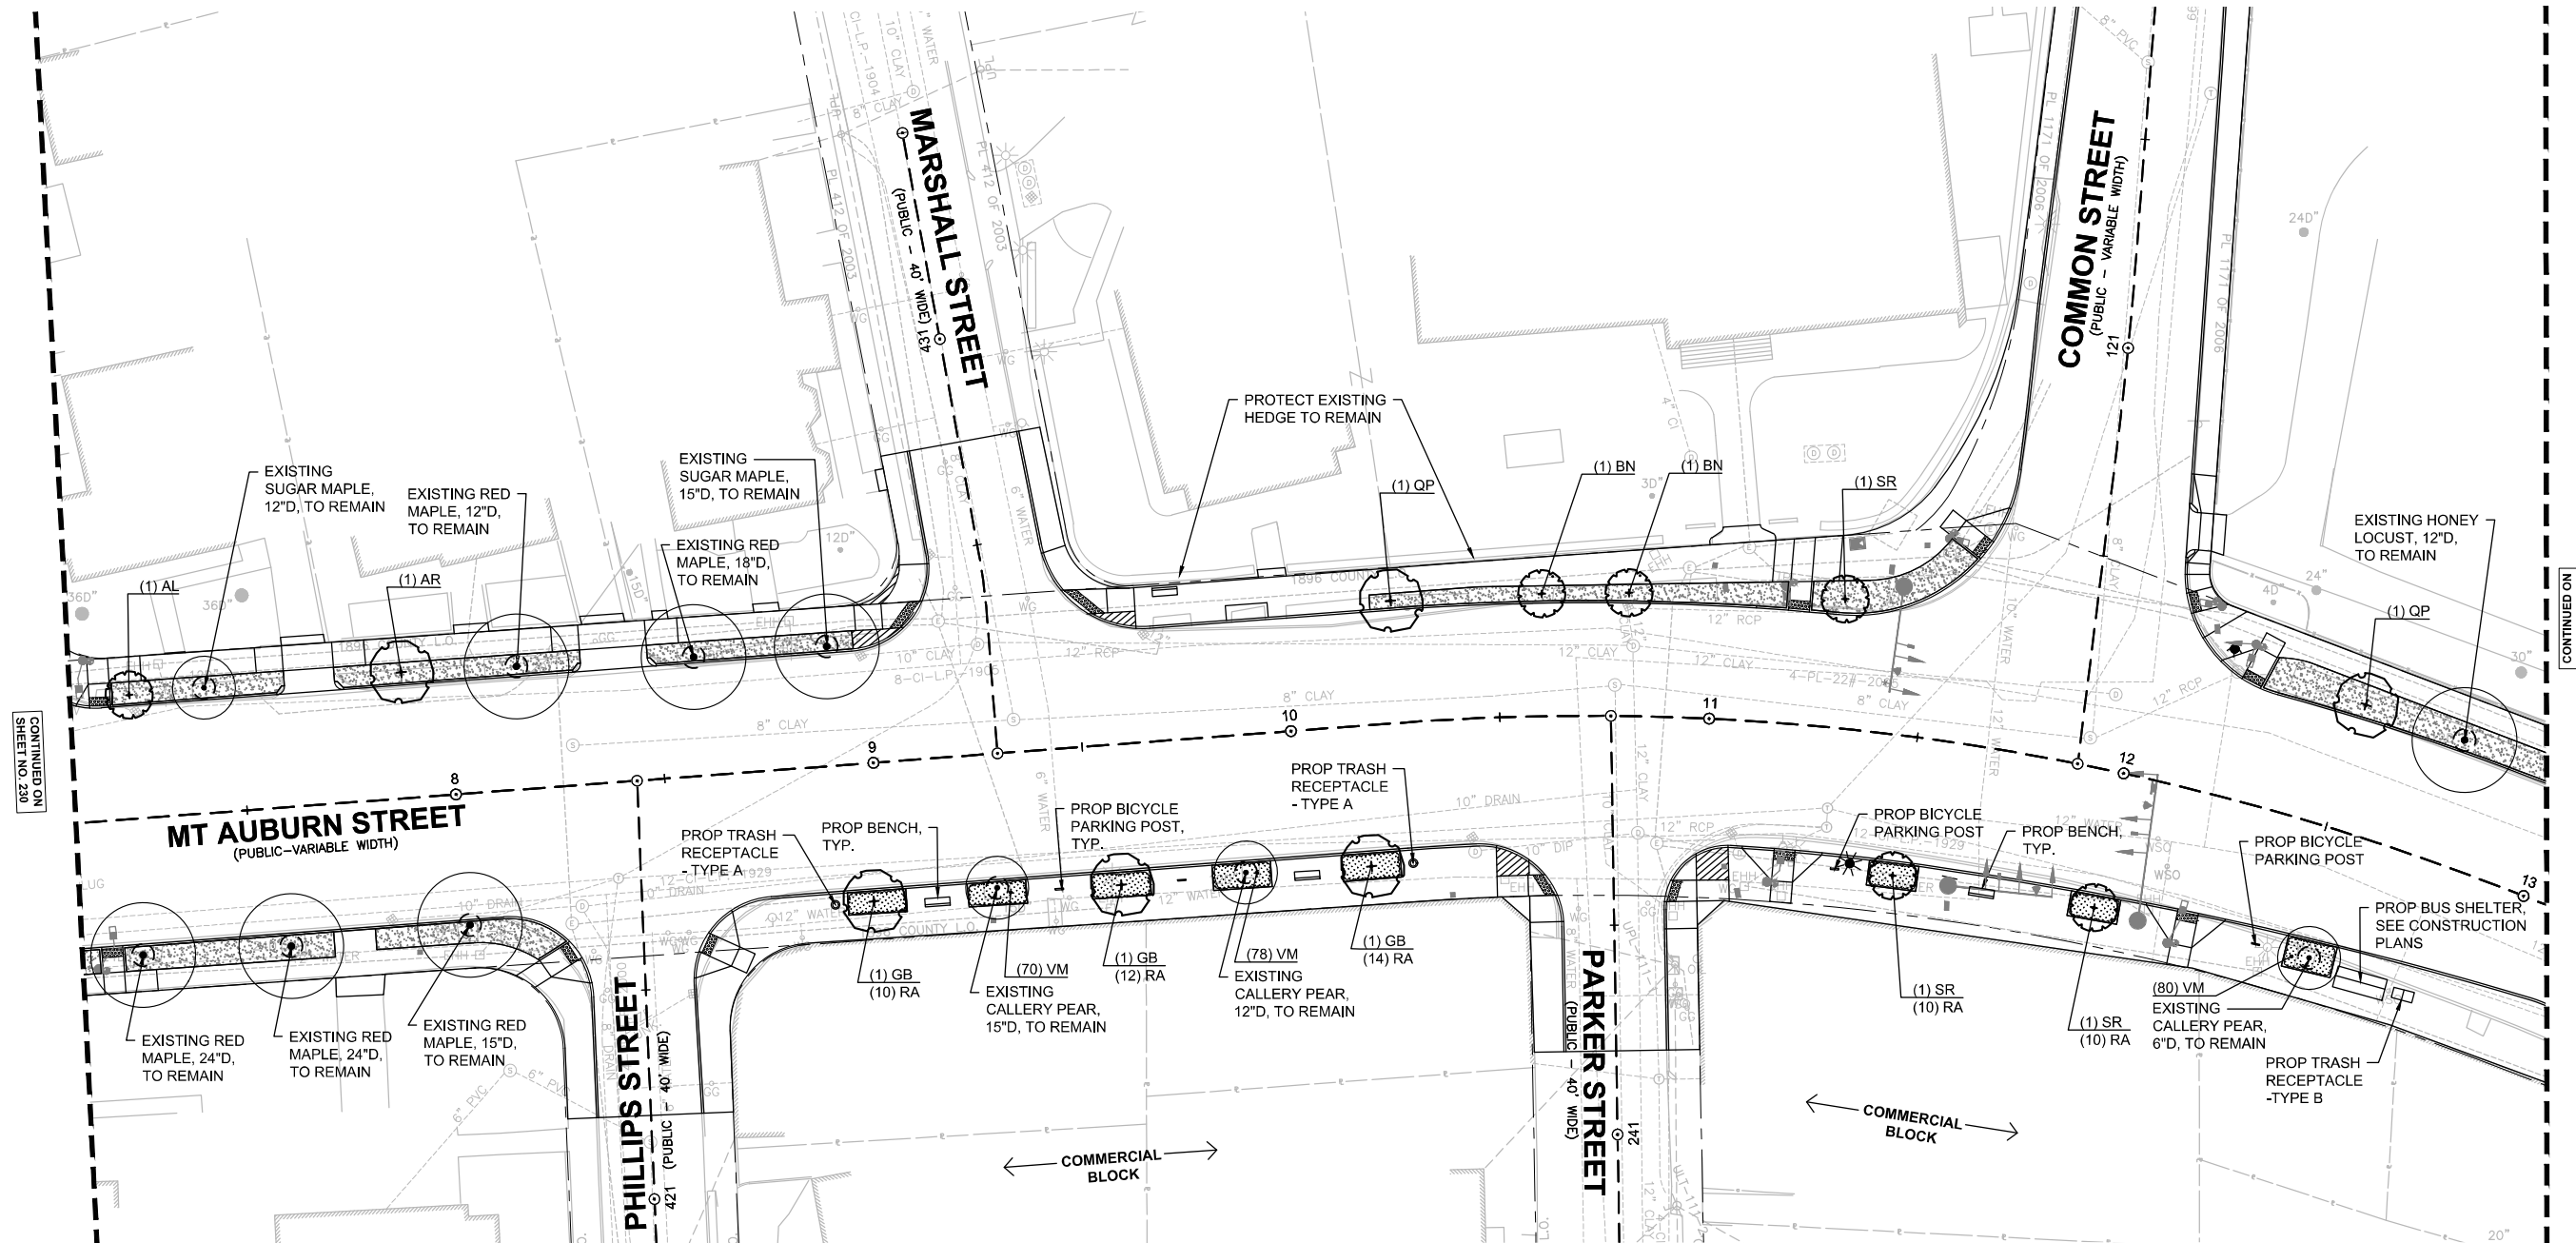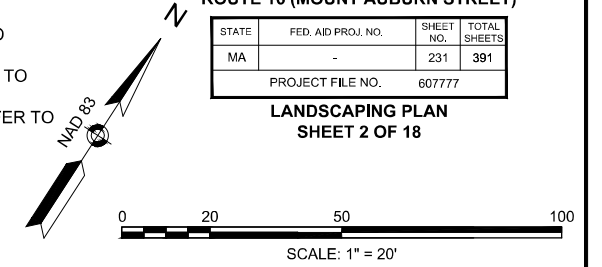


 





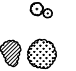
 


**LANDSCAPING PLAN SHEET 2 OF 18**



CONTINUED ON SHEET NO. 230

CONTINUED ON SHEET NO. 232

**LEGEND**

-  BENCH
-  TABLE
-  TRASH RECEPTACLE TYPE A
-  TRASH RECEPTACLE TYPE B
-  BICYCLE PARKING POST
-  EXISTING SMALL TREE WITH TREE PROTECTION (< 4" CAL.)
-  EXISTING LARGE TREE WITH TREE PROTECTION
-  PROPOSED DECIDUOUS SHADE TREE
-  PROPOSED ORNAMENTAL TREE
-  PROPOSED EVERGREEN TREE
-  PROPOSED SHRUBS
-  PROPOSED PERENNIALS, ORNAMENTAL GRASSES, & GROUNDCOVERS
-  LAWN

**SHEET 3 PLANT LIST**

SYM	QTY	BOTANICAL NAME	COMMON NAME	SIZE	ROOT	COMMENTS
<b>DECIDUOUS SHADE TREES</b>						
LT	4	Liriodendron tulipifera 'Emerald City'	Emerald City Tulip Tree	2.5-3" cal.	B&B	Limb to 7' ht.
PA	1	Platanus x acerifolia 'Exclamation'	Exclamation London Planetree	2.5-3" cal.	B&B	Limb to 7' ht.
QP	3	Quercus palustris	Pin Oak	2.5-3" cal.	B&B	Limb to 7' ht.
ZS	2	Zelkova serrata 'Green Vase'	Green Vase Zelkova	2.5-3" cal.	B&B	Limb to 7' ht.
<b>ORNAMENTAL TREES</b>						
AL	2	Amelanchier laevis 'Snowcloud'	Snowcloud Serviceberry	2.5-3" cal.	B&B	Single Stem
BN	4	Betula nigra 'Heritage'	Heritage River Birch	2.5-3" cal.	B&B	Single Stem
PS	1	Prunus serrulata 'Kwanzan'	Kwanzan Japanese Cherry	2.5-3" cal.	B&B	
PC	3	Prunus virginiana 'Canada Red Select'	Canada Red Select Chokecherry	2.5-3" cal.	B&B	
<b>SHRUBS</b>						
RA	8	Rhus aromatica 'Gro-Low'	Gro-Low Fragrant Sumac	2 gal.	CONT.	30" O.C.Spacing


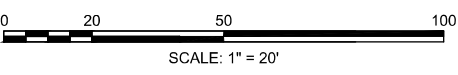
**NOTES:**


1. FOR PLANTING NOTES, REFER TO SHEET 230.
2. FOR MASTER PLANT LIST, REFER TO SHEET 256.
3. FOR LANDSCAPING DETAILS, REFER TO SHEETS 254-256.

**WATERTOWN**  
**ROUTE 16 (MOUNT AUBURN STREET)**

STATE	FED. AID PROJ. NO.	SHEET NO.	TOTAL SHEETS
MA	-	232	391
PROJECT FILE NO.		607777	

**LANDSCAPING PLAN**  
**SHEET 3 OF 18**



 


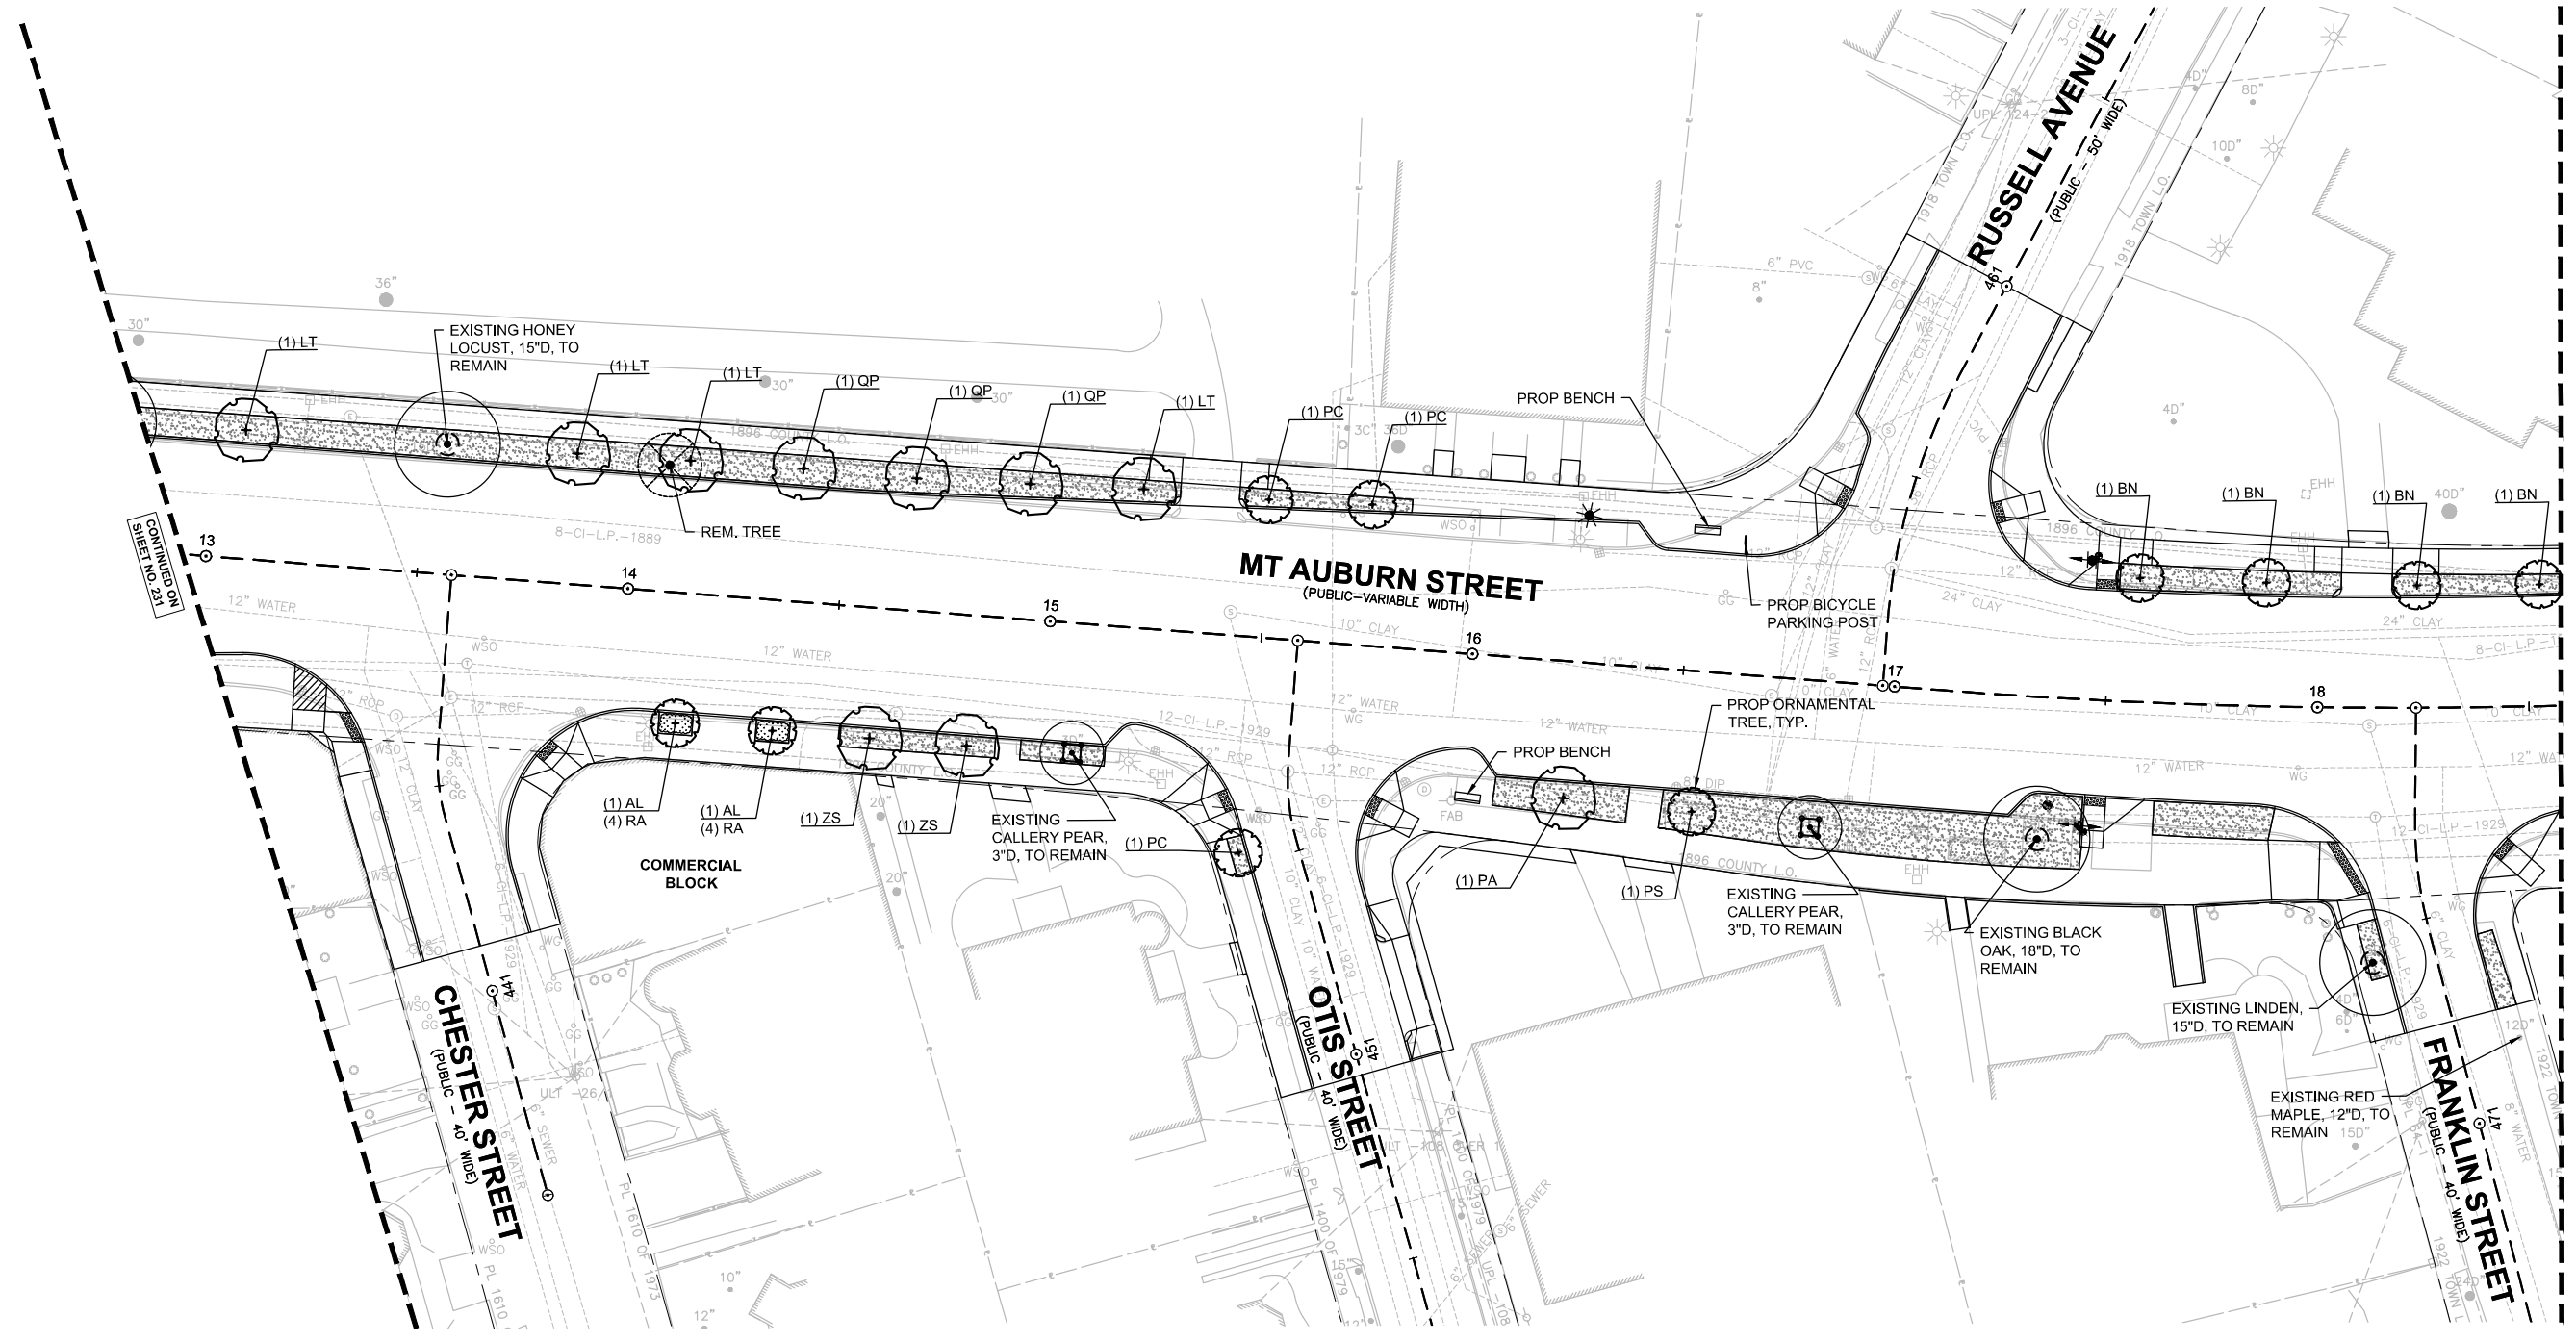







 




CONTINUED ON SHEET NO. 231

CONTINUED ON SHEET NO. 233

**LEGEND**

-  BENCH
-  TABLE
-  TRASH RECEPTACLE TYPE A
-  TRASH RECEPTACLE TYPE B
-  BICYCLE PARKING POST
-  EXISTING SMALL TREE WITH TREE PROTECTION (< 4" CAL.)
-  EXISTING LARGE TREE WITH TREE PROTECTION
-  PROPOSED DECIDUOUS SHADE TREE
-  PROPOSED ORNAMENTAL TREE
-  PROPOSED EVERGREEN TREE
-  PROPOSED SHRUBS
-  PROPOSED PERENNIALS, ORNAMENTAL GRASSES, & GROUNDCOVERS
-  LAWN

**SHEET 4 PLANT LIST**

SYM	QTY	BOTANICAL NAME	COMMON NAME	SIZE	ROOT	COMMENTS
<b>DECIDUOUS SHADE TREES</b>						
PA	2	Platanus x acerifolia 'Exclamation'	Exclamation London Planetree	2.5-3" cal.	B&B	Limb to 7' ht.
QP	1	Quercus palustris	Pin Oak	2.5-3" cal.	B&B	Limb to 7' ht.
<b>ORNAMENTAL TREES</b>						
AL	1	Amelanchier laevis 'Snowcloud'	Snowcloud Serviceberry	2.5-3" cal.	B&B	Single Stem
BN	1	Betula nigra 'Heritage'	Heritage River Birch	2.5-3" cal.	B&B	Single Stem
MA	1	Malus 'Adirondack'	Adirondack Crabapple	2.5-3" cal.	B&B	
PS	2	Prunus serrulata 'Kwanzan'	Kwanzan Japanese Cherry	2.5-3" cal.	B&B	



**NOTES:**

1. FOR PLANTING NOTES, REFER TO SHEET 230.
2. FOR MASTER PLANT LIST, REFER TO SHEET 256.
3. FOR LANDSCAPING DETAILS, REFER TO SHEETS 254-256.

**WATERTOWN  
ROUTE 16 (MOUNT AUBURN STREET)**

STATE	FED. AID PROJ. NO.	SHEET NO.	TOTAL SHEETS
MA	-	233	391

**LANDSCAPING PLAN  
SHEET 4 OF 18**

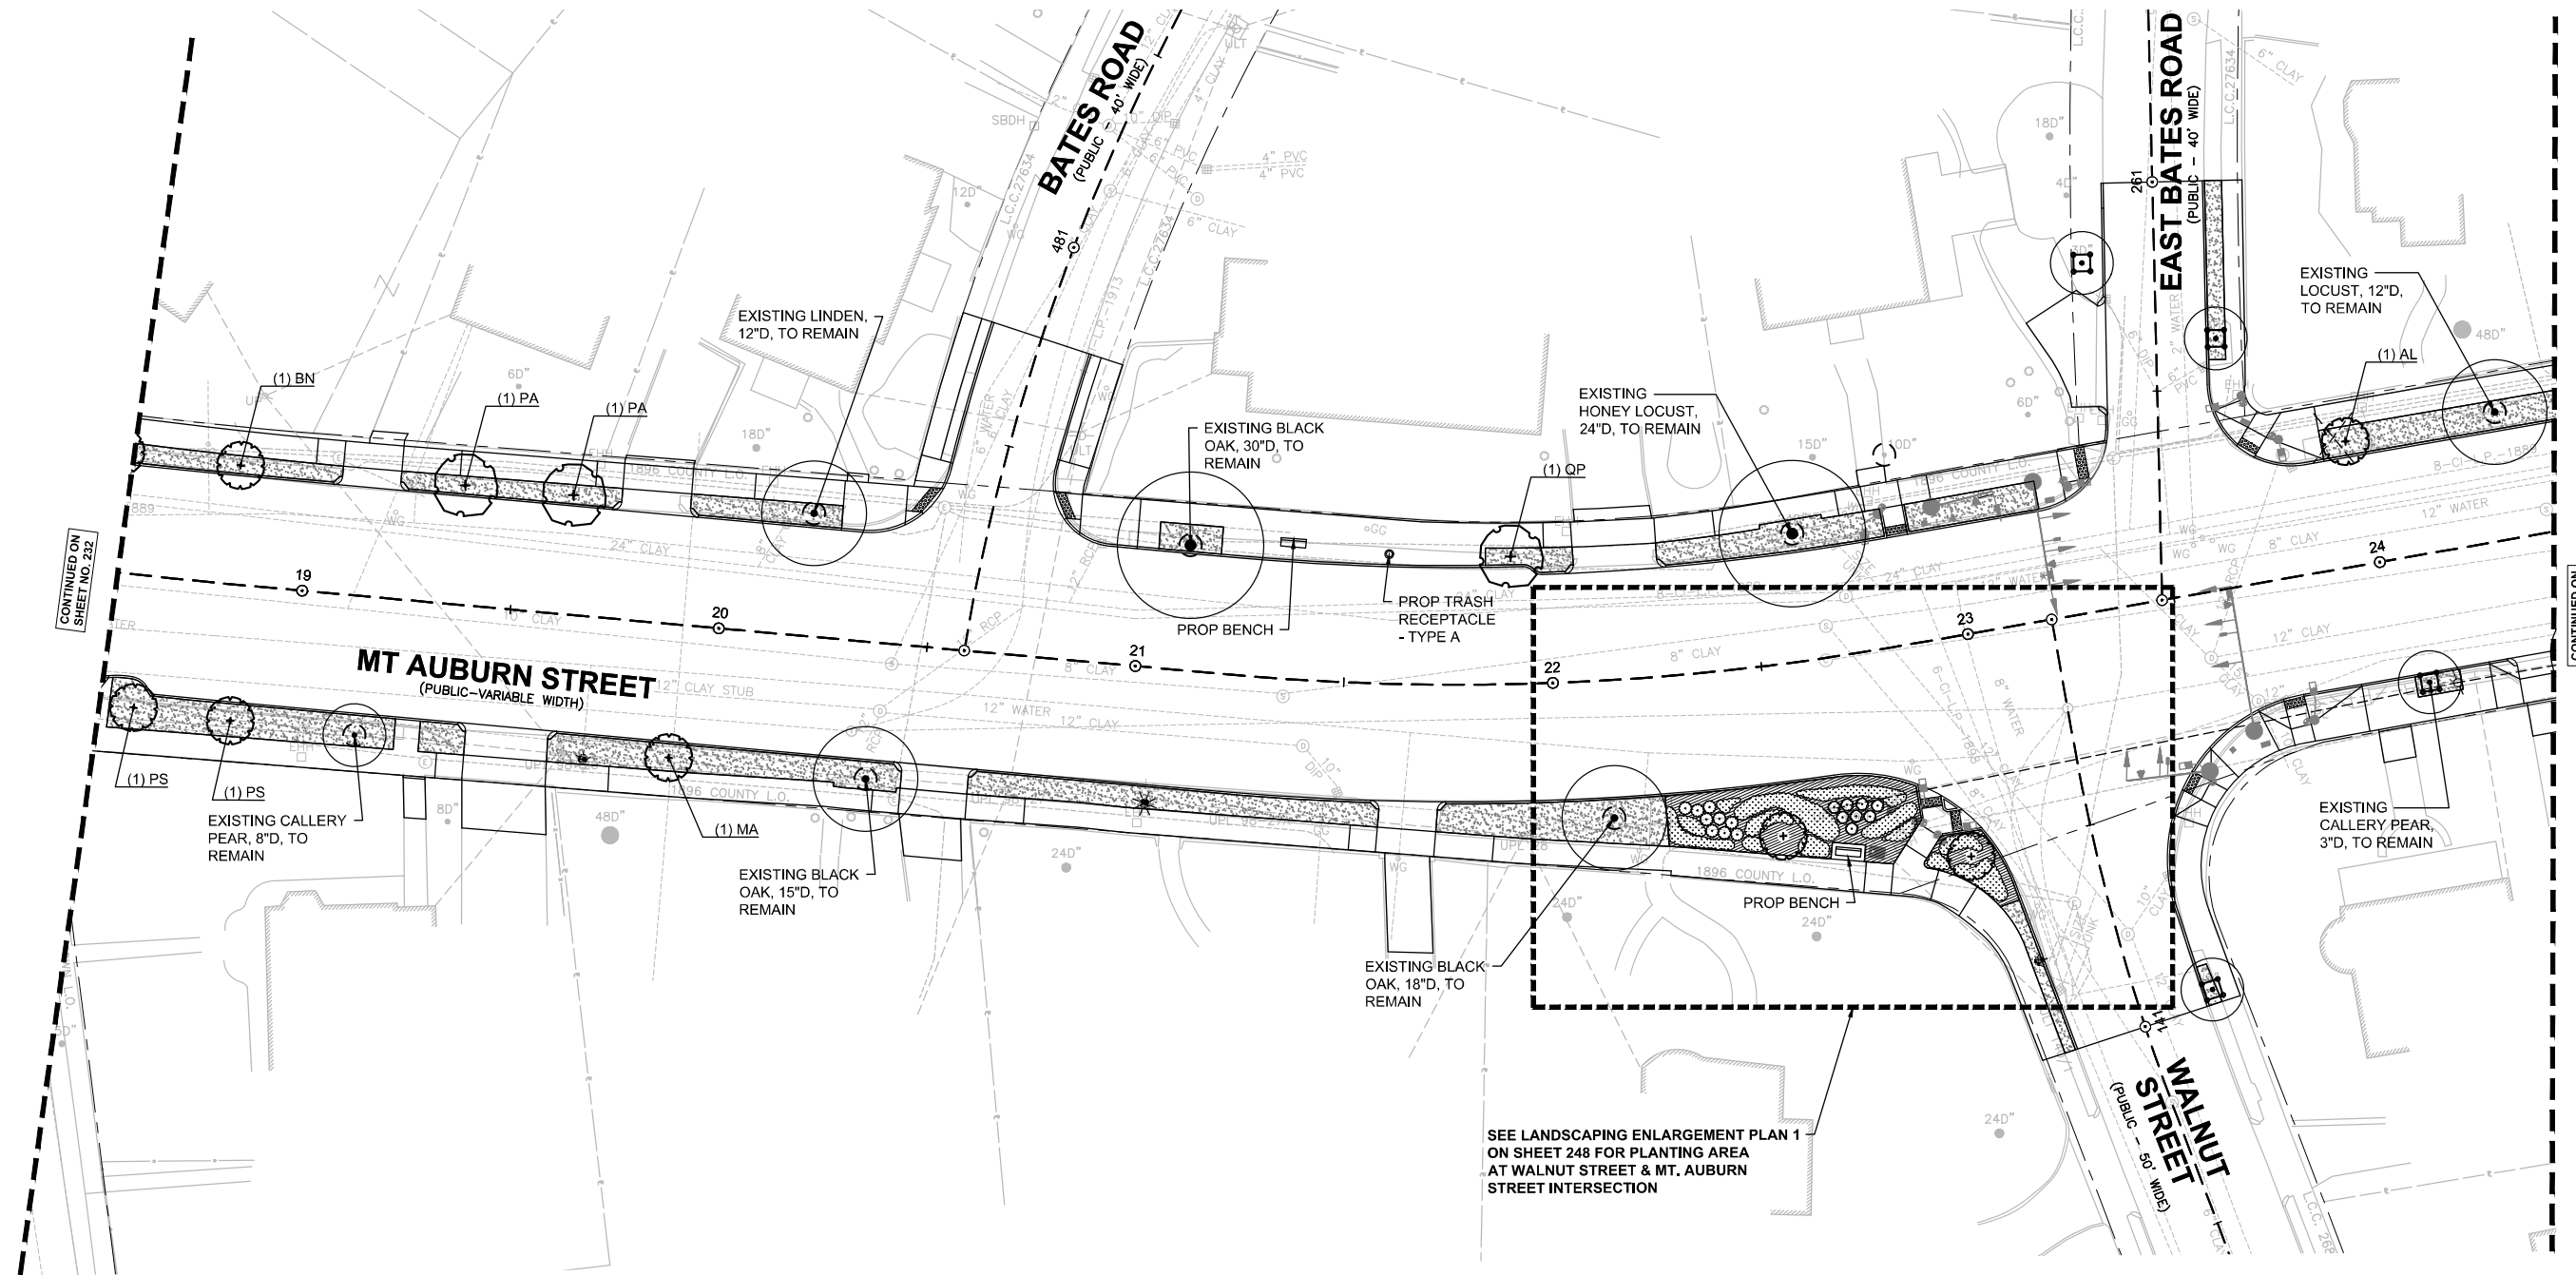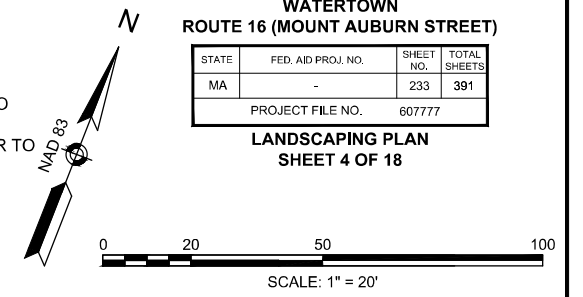


 











CONTINUED ON SHEET NO. 232

CONTINUED ON SHEET NO. 234

SEE LANDSCAPING ENLARGEMENT PLAN 1 ON SHEET 248 FOR PLANTING AREA AT WALNUT STREET & MT. AUBURN STREET INTERSECTION

**LEGEND**

-  BENCH
-  TABLE
-  TRASH RECEPTACLE TYPE A
-  TRASH RECEPTACLE TYPE B
-  BICYCLE PARKING POST
-  EXISTING SMALL TREE WITH TREE PROTECTION (< 4" CAL.)
-  EXISTING LARGE TREE WITH TREE PROTECTION
-  PROPOSED DECIDUOUS SHADE TREE
-  PROPOSED ORNAMENTAL TREE
-  PROPOSED EVERGREEN TREE
-  PROPOSED SHRUBS
-  PROPOSED PERENNIALS, ORNAMENTAL GRASSES, & GROUNDCOVERS
-  LAWN

**SHEET 5 PLANT LIST**

SYM	QTY	BOTANICAL NAME	COMMON NAME	SIZE	ROOT	COMMENTS
<b>DECIDUOUS SHADE TREES</b>						
QP	1	<i>Quercus palustris</i>	Pin Oak	2.5-3" cal.	B&B	Limb to 7' ht.
ZS	2	<i>Zelkova serrata</i> 'Green Vase'	Green Vase Zelkova	2.5-3" cal.	B&B	Limb to 7' ht.
<b>ORNAMENTAL TREES</b>						
AL	2	<i>Amelanchier laevis</i> 'Snowcloud'	Snowcloud Serviceberry	2.5-3" cal.	B&B	Single Stem
CC	5	<i>Cercis canadensis</i>	Eastern Redbud	2.5-3" cal.	B&B	Single Stem
CA	2	<i>Cornus</i> 'Aurora'	Aurora Dogwood	2.5-3" cal.	B&B	
SR	2	<i>Syringa reticulata</i> 'Ivory Silk'	Ivory Silk Japanese Tree Lilac	2.5-3" cal.	B&B	Single Stem



**NOTES:**

1. FOR PLANTING NOTES, REFER TO SHEET 230.
2. FOR MASTER PLANT LIST, REFER TO SHEET 256.
3. FOR LANDSCAPING DETAILS, REFER TO SHEETS 254-256.

**WATERTOWN  
ROUTE 16 (MOUNT AUBURN STREET)**

STATE	FED. AID PROJ. NO.	SHEET NO.	TOTAL SHEETS
MA	-	234	391

**LANDSCAPING PLAN  
SHEET 5 OF 18**

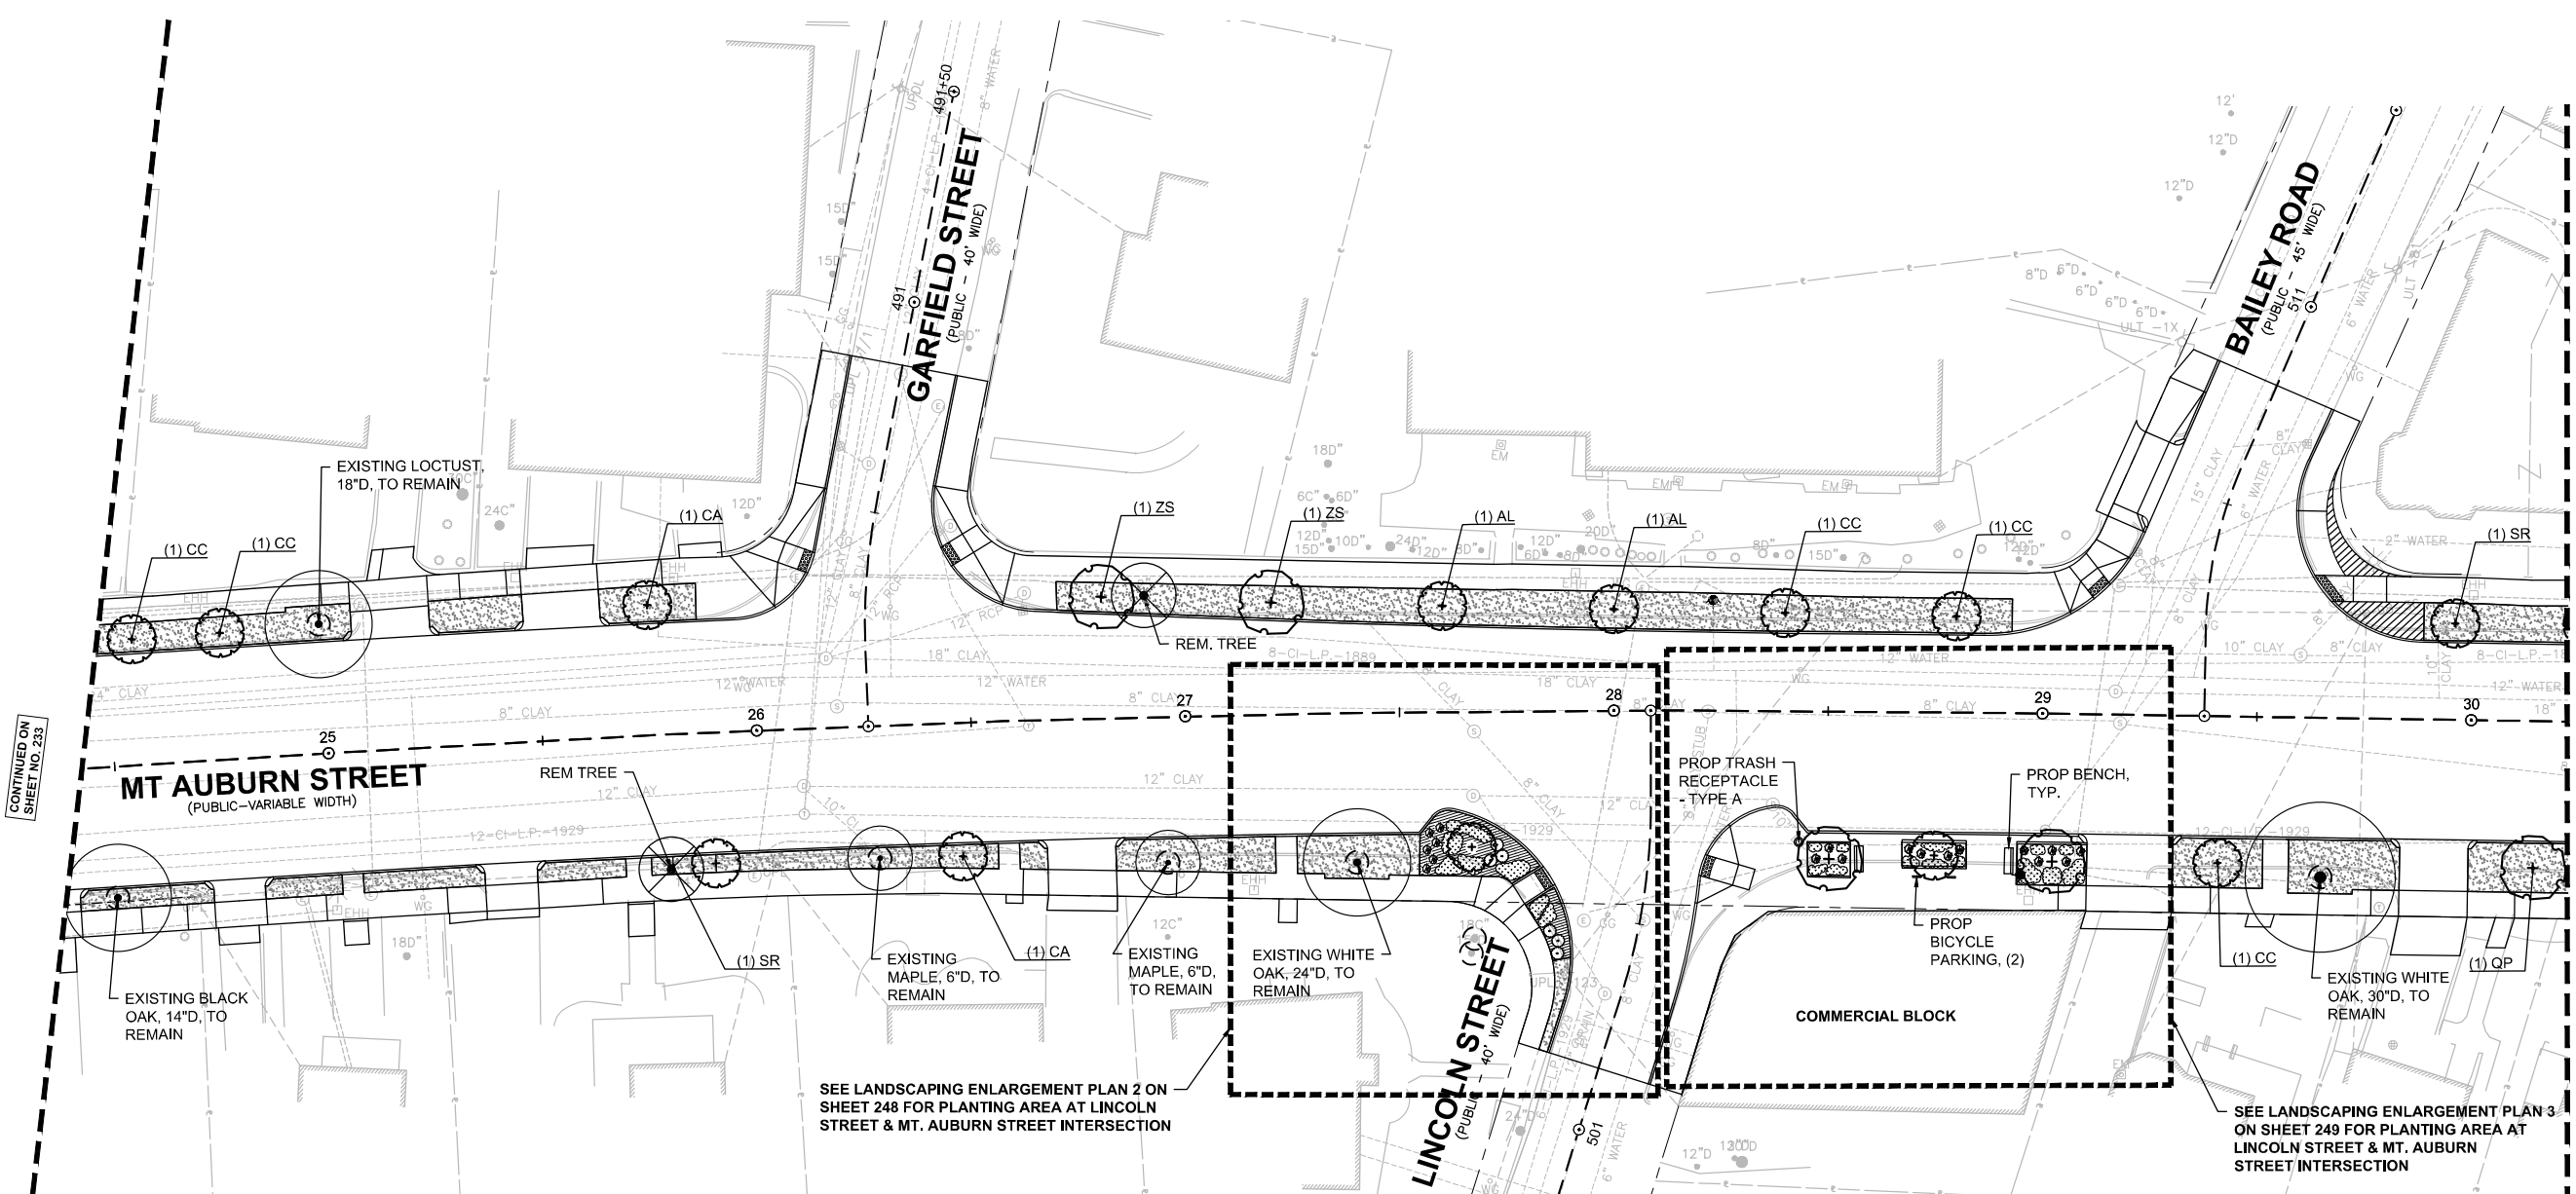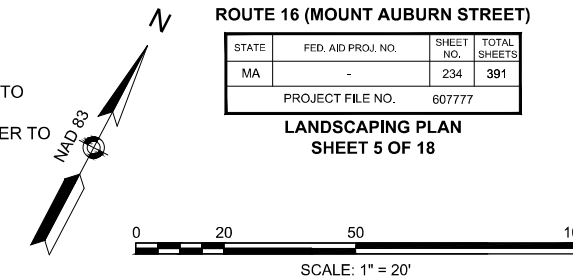









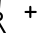




CONTINUED ON SHEET NO. 233

 CONTINUED ON SHEET NO. 235

  SEE LANDSCAPING ENLARGEMENT PLAN 2 ON SHEET 248 FOR PLANTING AREA AT LINCOLN STREET & MT. AUBURN STREET INTERSECTION

SEE LANDSCAPING ENLARGEMENT PLAN 3 ON SHEET 249 FOR PLANTING AREA AT LINCOLN STREET & MT. AUBURN STREET INTERSECTION

**LEGEND**

-  BENCH
-  TABLE
-  TRASH RECEPTACLE TYPE A
-  TRASH RECEPTACLE TYPE B
-  BICYCLE PARKING POST
-  EXISTING SMALL TREE WITH TREE PROTECTION (< 4" CAL.)
-  EXISTING LARGE TREE WITH TREE PROTECTION
-  PROPOSED DECIDUOUS SHADE TREE
-  PROPOSED ORNAMENTAL TREE
-  PROPOSED EVERGREEN TREE
-  PROPOSED SHRUBS
-  PROPOSED PERENNIALS, ORNAMENTAL GRASSES, & GROUNDCOVERS
-  LAWN

**SHEET 6 PLANT LIST**

SYM	QTY	BOTANICAL NAME	COMMON NAME	SIZE	ROOT	COMMENTS
<b>DECIDUOUS SHADE TREES</b>						
LT	2	Liriodendron tulipifera 'Emerald City'	Emerald City Tulip Tree	2.5-3" cal.	B&B	Limb to 7' ht.
QA	2	Quercus alba	White Oak	2.5-3" cal.	B&B	Limb to 7' ht.
<b>ORNAMENTAL TREES</b>						
AL	3	Amelanchier laevis 'Snowcloud'	Snowcloud Serviceberry	2.5-3" cal.	B&B	Single Stem
CC	2	Cercis canadensis	Eastern Redbud	2.5-3" cal.	B&B	Single Stem
MS	3	Malus 'Spring Snow'	Spring Snow Crabapple	2.5-3" cal.	B&B	Fruitless variety
PS	1	Prunus serrulata 'Kwanzan'	Kwanzan Japanese Cherry	2.5-3" cal.	B&B	
SR	3	Syringa reticulata 'Ivory Silk'	Ivory Silk Japanese Tree Lilac	2.5-3" cal.	B&B	Single Stem
<b>SHRUBS</b>						
CS	9	Cornus sericea 'Arctic Fire'	Arctic Fire Red Twig Dogwood	18-24" ht.	CONT.	
IG	10	Ilex glabra 'Shamrock'	Shamrock Inkberry	24-30" ht.	CONT.	
<b>PERENNIALS, ORNAMENTAL GRASSES &amp; GROUNDCOVERS</b>						
HH	7	Hemerocallis 'Happy Returns'	Happy Returns Daylily	1 gal.	CONT.	18" O.C. Spacing
HJ	7	Hemerocallis 'Joan Senior'	Joan Senior Daylily	1 gal.	CONT.	18" O.C. Spacing


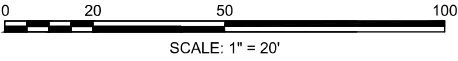
**NOTES:**


1. FOR PLANTING NOTES, REFER TO SHEET 230.
2. FOR MASTER PLANT LIST, REFER TO SHEET 256.
3. FOR LANDSCAPING DETAILS, REFER TO SHEETS 254-256.

**WATERTOWN**  
**ROUTE 16 (MOUNT AUBURN STREET)**








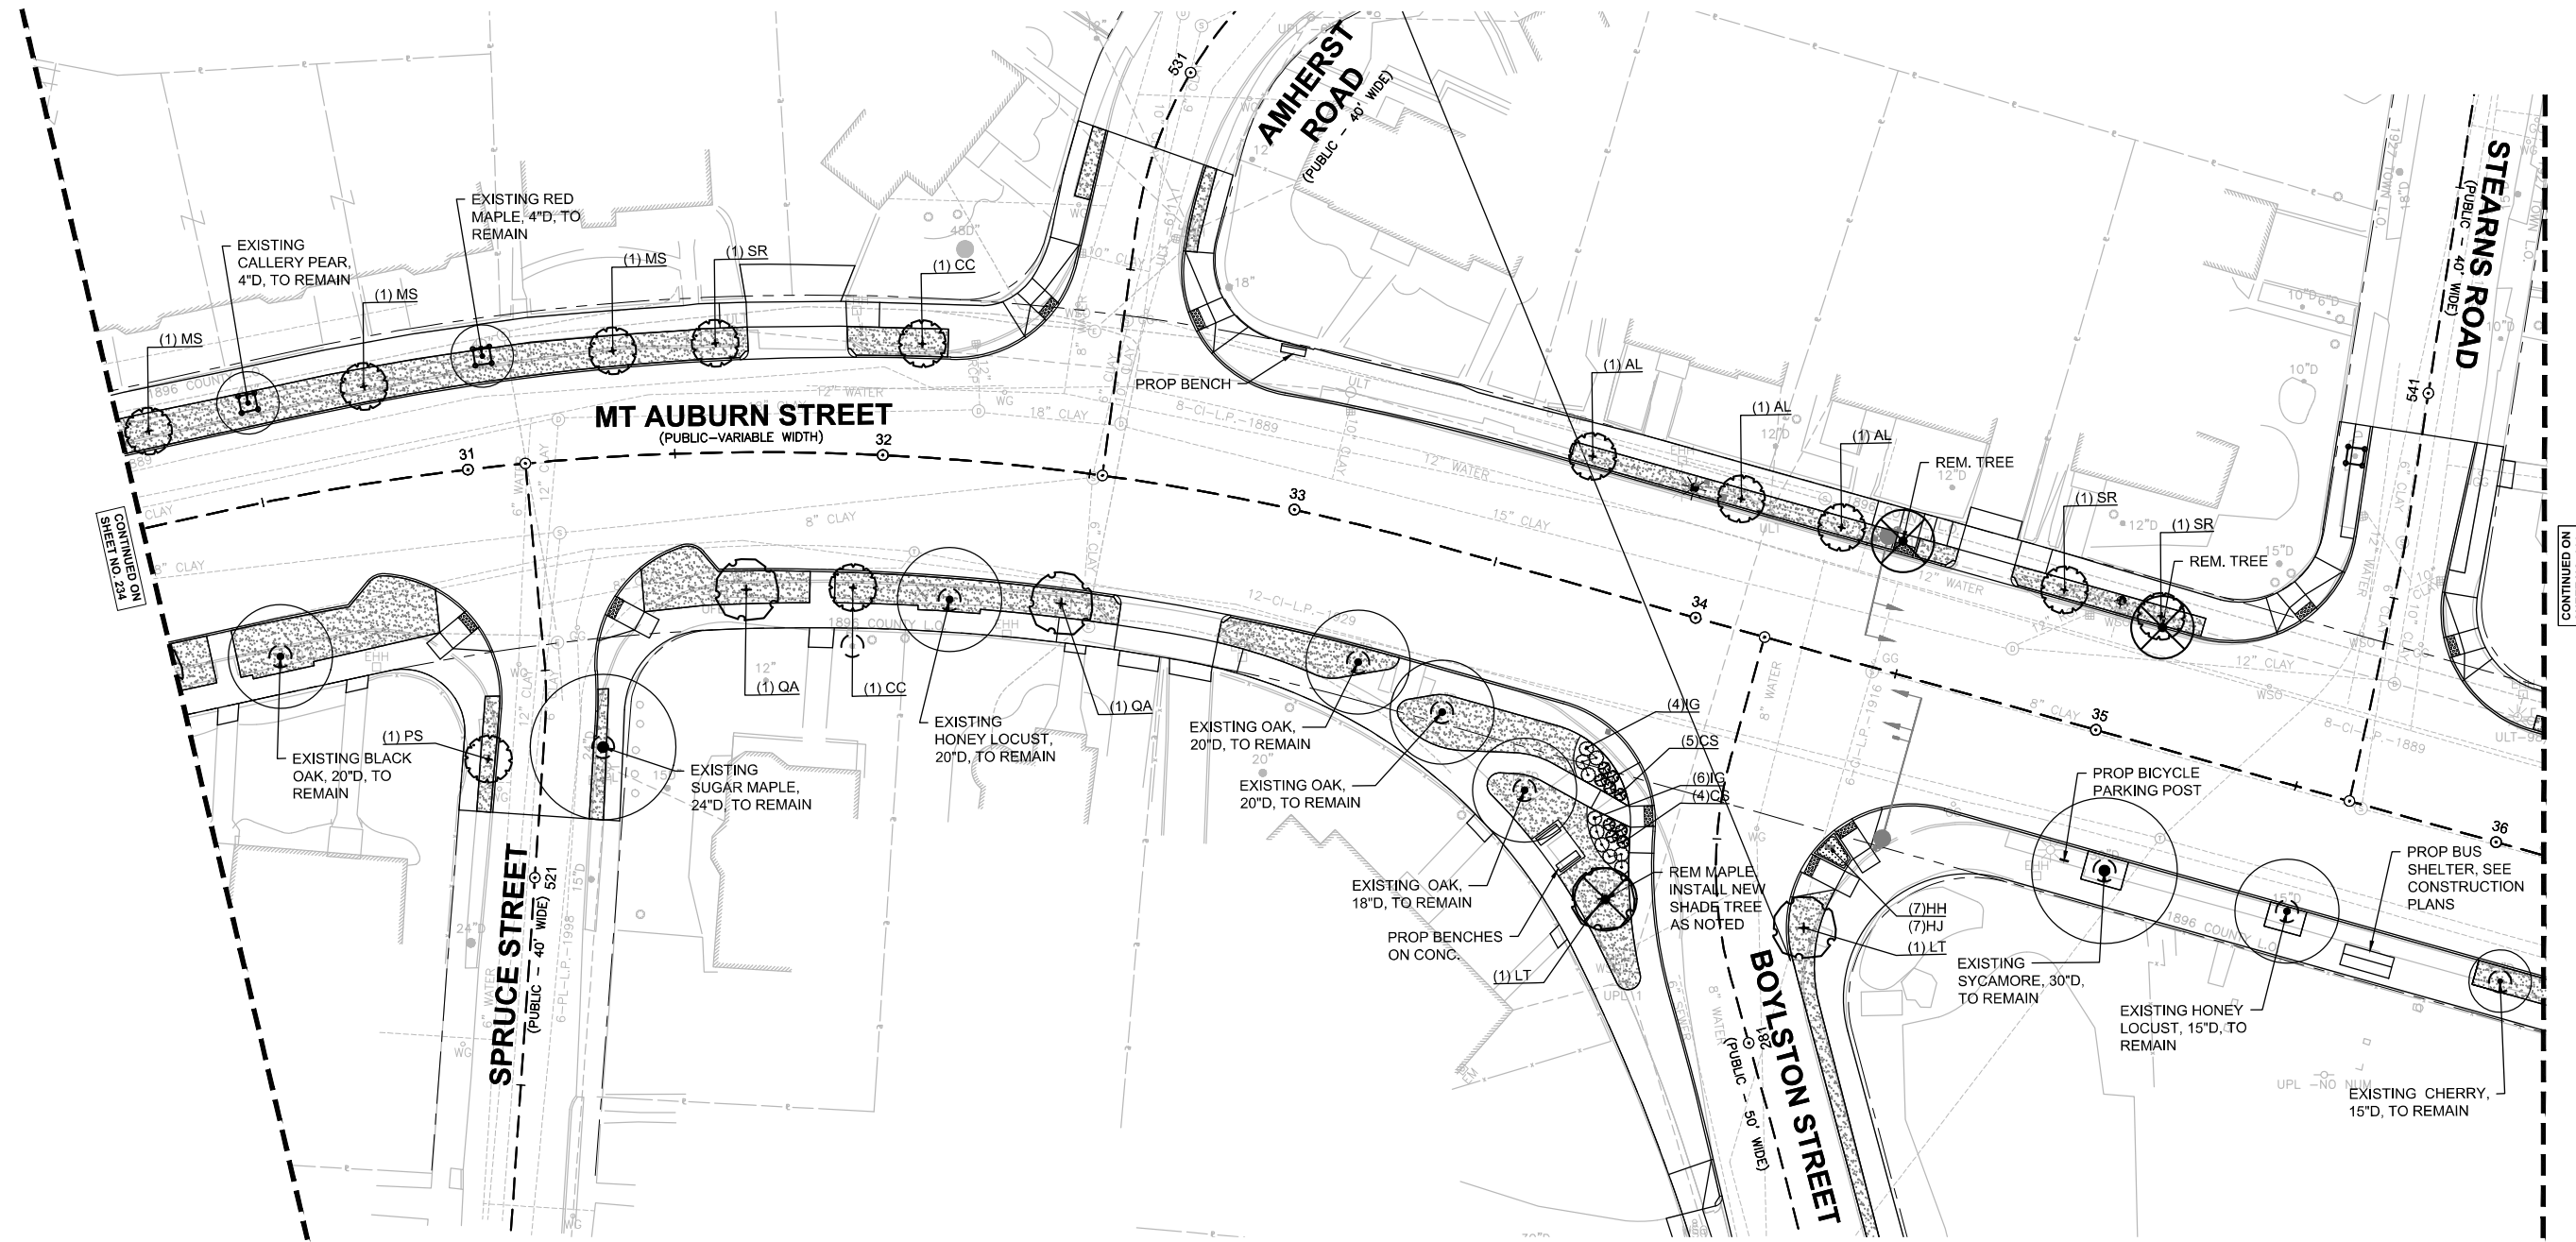


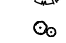

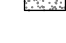
STATE	FED. AID PROJ. NO.	SHEET NO.	TOTAL SHEETS
MA	-	235	391
PROJECT FILE NO.		607777	

**LANDSCAPING PLAN**  
**SHEET 6 OF 18**

 

**LEGEND**

-  BENCH
-  TABLE
-  TRASH RECEPTACLE TYPE A
-  TRASH RECEPTACLE TYPE B
-  BICYCLE PARKING POST
-  EXISTING SMALL TREE WITH TREE PROTECTION (< 4" CAL.)
-  EXISTING LARGE TREE WITH TREE PROTECTION
-  PROPOSED DECIDUOUS SHADE TREE
-  PROPOSED ORNAMENTAL TREE
-  PROPOSED EVERGREEN TREE
-  PROPOSED SHRUBS
-  PROPOSED PERENNIALS, ORNAMENTAL GRASSES, & GROUNDCOVERS
-  LAWN

**SHEET 7 PLANT LIST**

SYM	QTY	BOTANICAL NAME	COMMON NAME	SIZE	ROOT	COMMENTS
<b>DECIDUOUS SHADE TREES</b>						
GB	1	Ginkgo biloba 'Princeton Sentry'	Princeton Sentry Maidenhair Tree	2.5-3" cal.	B&B	Limb to 7' ht.
LT	1	Liriodendron tulipifera 'Emerald City'	Emerald City Tulip Tree	2.5-3" cal.	B&B	Limb to 7' ht.
<b>ORNAMENTAL TREES</b>						
BN	2	Betula nigra 'Heritage'	Heritage River Birch	2.5-3" cal.	B&B	Single Stem
CC	1	Cercis canadensis	Eastern Redbud	2.5-3" cal.	B&B	Single Stem
MA	1	Malus 'Adirondack'	Adirondack Crabapple	2.5-3" cal.	B&B	
MS	2	Malus 'Spring Snow'	Spring Snow Crabapple	2.5-3" cal.	B&B	Fruitless variety
PS	1	Prunus serrulata 'Kwanzan'	Kwanzan Japanese Cherry	2.5-3" cal.	B&B	


**NOTES:**

1. FOR PLANTING NOTES, REFER TO SHEET 230.
2. FOR MASTER PLANT LIST, REFER TO SHEET 256.
3. FOR LANDSCAPING DETAILS, REFER TO SHEETS 254-256.


**WATERTOWN**  
**ROUTE 16 (MOUNT AUBURN STREET)**

STATE	FED. AID PROJ. NO.	SHEET NO.	TOTAL SHEETS
MA	-	236	391
PROJECT FILE NO.		607777	

**LANDSCAPING PLAN**  
**SHEET 7 OF 18**

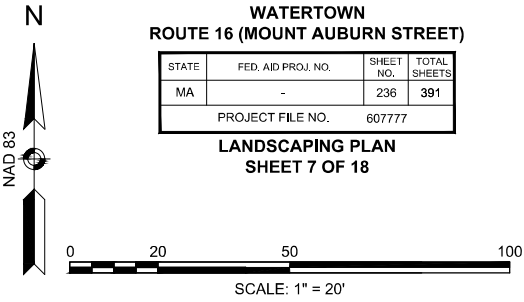



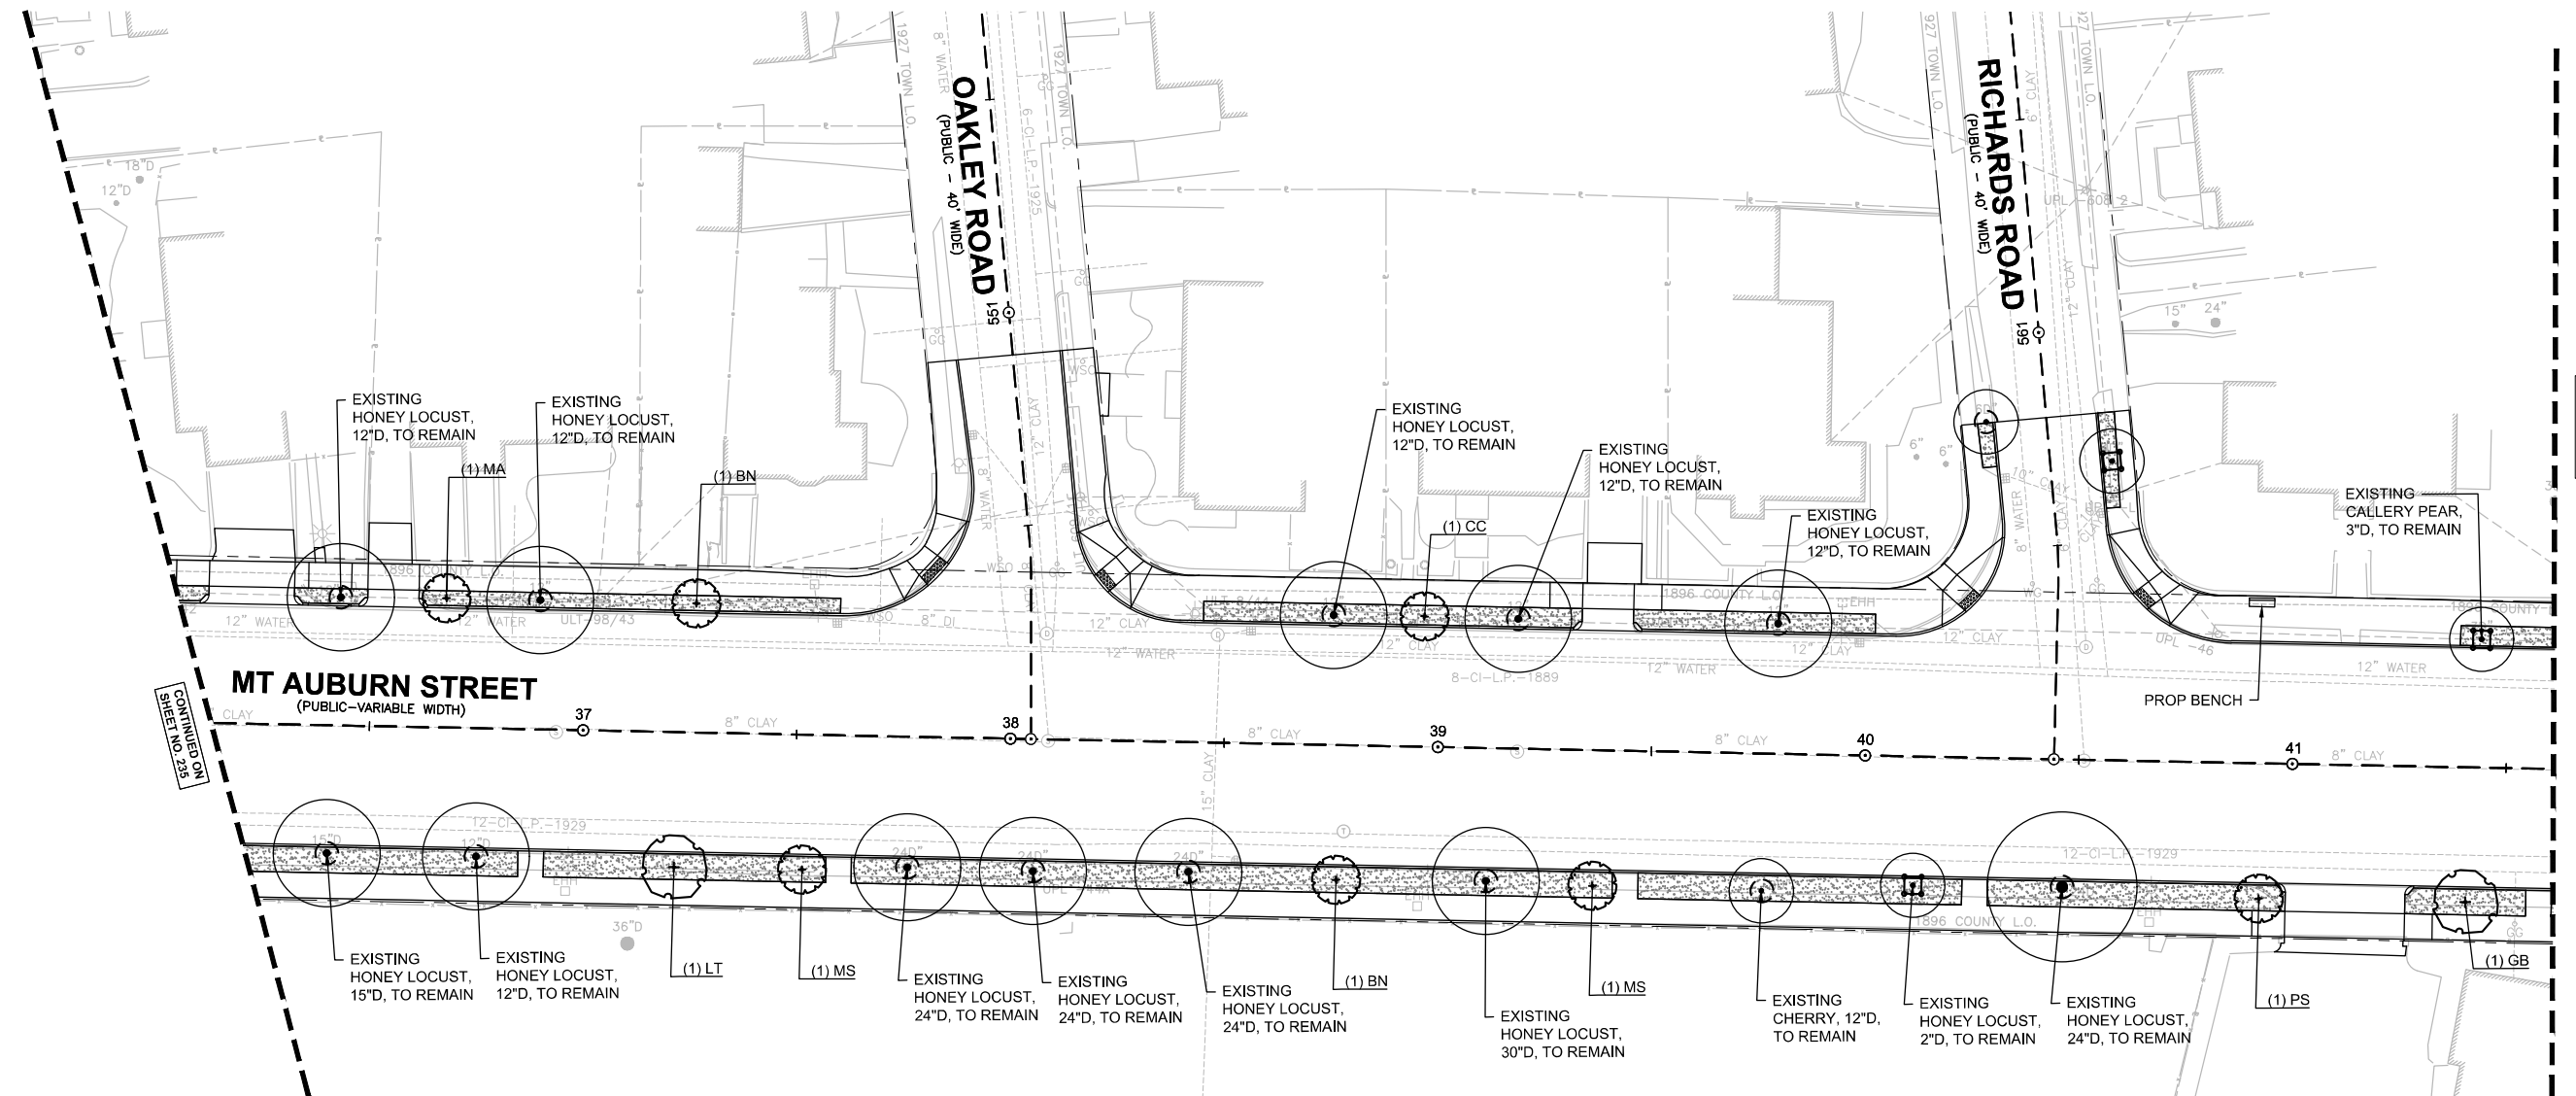









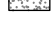
SCALE: 1" = 20'

 

CONTINUED ON SHEET NO. 235

CONTINUED ON SHEET NO. 237

**LEGEND**

-  BENCH
-  TABLE
-  TRASH RECEPTACLE TYPE A
-  TRASH RECEPTACLE TYPE B
-  BICYCLE PARKING POST
-  EXISTING SMALL TREE WITH TREE PROTECTION (< 4" CAL.)
-  EXISTING LARGE TREE WITH TREE PROTECTION
-  PROPOSED DECIDUOUS SHADE TREE
-  PROPOSED ORNAMENTAL TREE
-  PROPOSED EVERGREEN TREE
-  PROPOSED SHRUBS
-  PROPOSED PERENNIALS, ORNAMENTAL GRASSES, & GROUNDCOVERS
-  LAWN

**SHEET 8 PLANT LIST**

SYM	QTY	BOTANICAL NAME	COMMON NAME	SIZE	ROOT	COMMENTS
<b>DECIDUOUS SHADE TREES</b>						
GB	3	Ginkgo biloba 'Princeton Sentry'	Princeton Sentry Maidenhair Tree	2.5-3" cal.	B&B	Limb to 7' ht.
PR	2	Parrotia 'Ruby Vase'	Ruby Vase Parrotia	2.5-3" cal.	B&B	Limb to 7' ht.
<b>ORNAMENTAL TREES</b>						
AL	5	Amelanchier laevis 'Snowcloud'	Snowcloud Serviceberry	2.5-3" cal.	B&B	Single Stem
CC	1	Cercis canadensis	Eastern Redbud	2.5-3" cal.	B&B	Single Stem
CA	2	Cornus 'Aurora'	Aurora Dogwood	2.5-3" cal.	B&B	
MS	1	Malus 'Spring Snow'	Spring Snow Crabapple	2.5-3" cal.	B&B	Fruitless variety
PS	4	Prunus serrulata 'Kwanzan'	Kwanzan Japanese Cherry	2.5-3" cal.	B&B	
PC	1	Prunus virginiana 'Canada Red Select'	Canada Red Select Chokecherry	2.5-3" cal.	B&B	
SR	7	Syringa reticulata 'Ivory Silk'	Ivory Silk Japanese Tree Lilac	2.5-3" cal.	B&B	Single Stem
<b>GROUNDCOVERS</b>						
VM	90	Vinca minor 'Bowles'	Bowles Periwinkle	4" pot	CONT.	12" O.C. Spacing

**NOTES:**



1. FOR PLANTING NOTES, REFER TO SHEET 230.
2. FOR MASTER PLANT LIST, REFER TO SHEET 256.
3. FOR LANDSCAPING DETAILS, REFER TO SHEETS 254-256.



**WATERTOWN  
ROUTE 16 (MOUNT AUBURN STREET)**

STATE	FED. AID PROJ. NO.	SHEET NO.	TOTAL SHEETS
MA	-	237	391

**LANDSCAPING PLAN  
SHEET 8 OF 18**

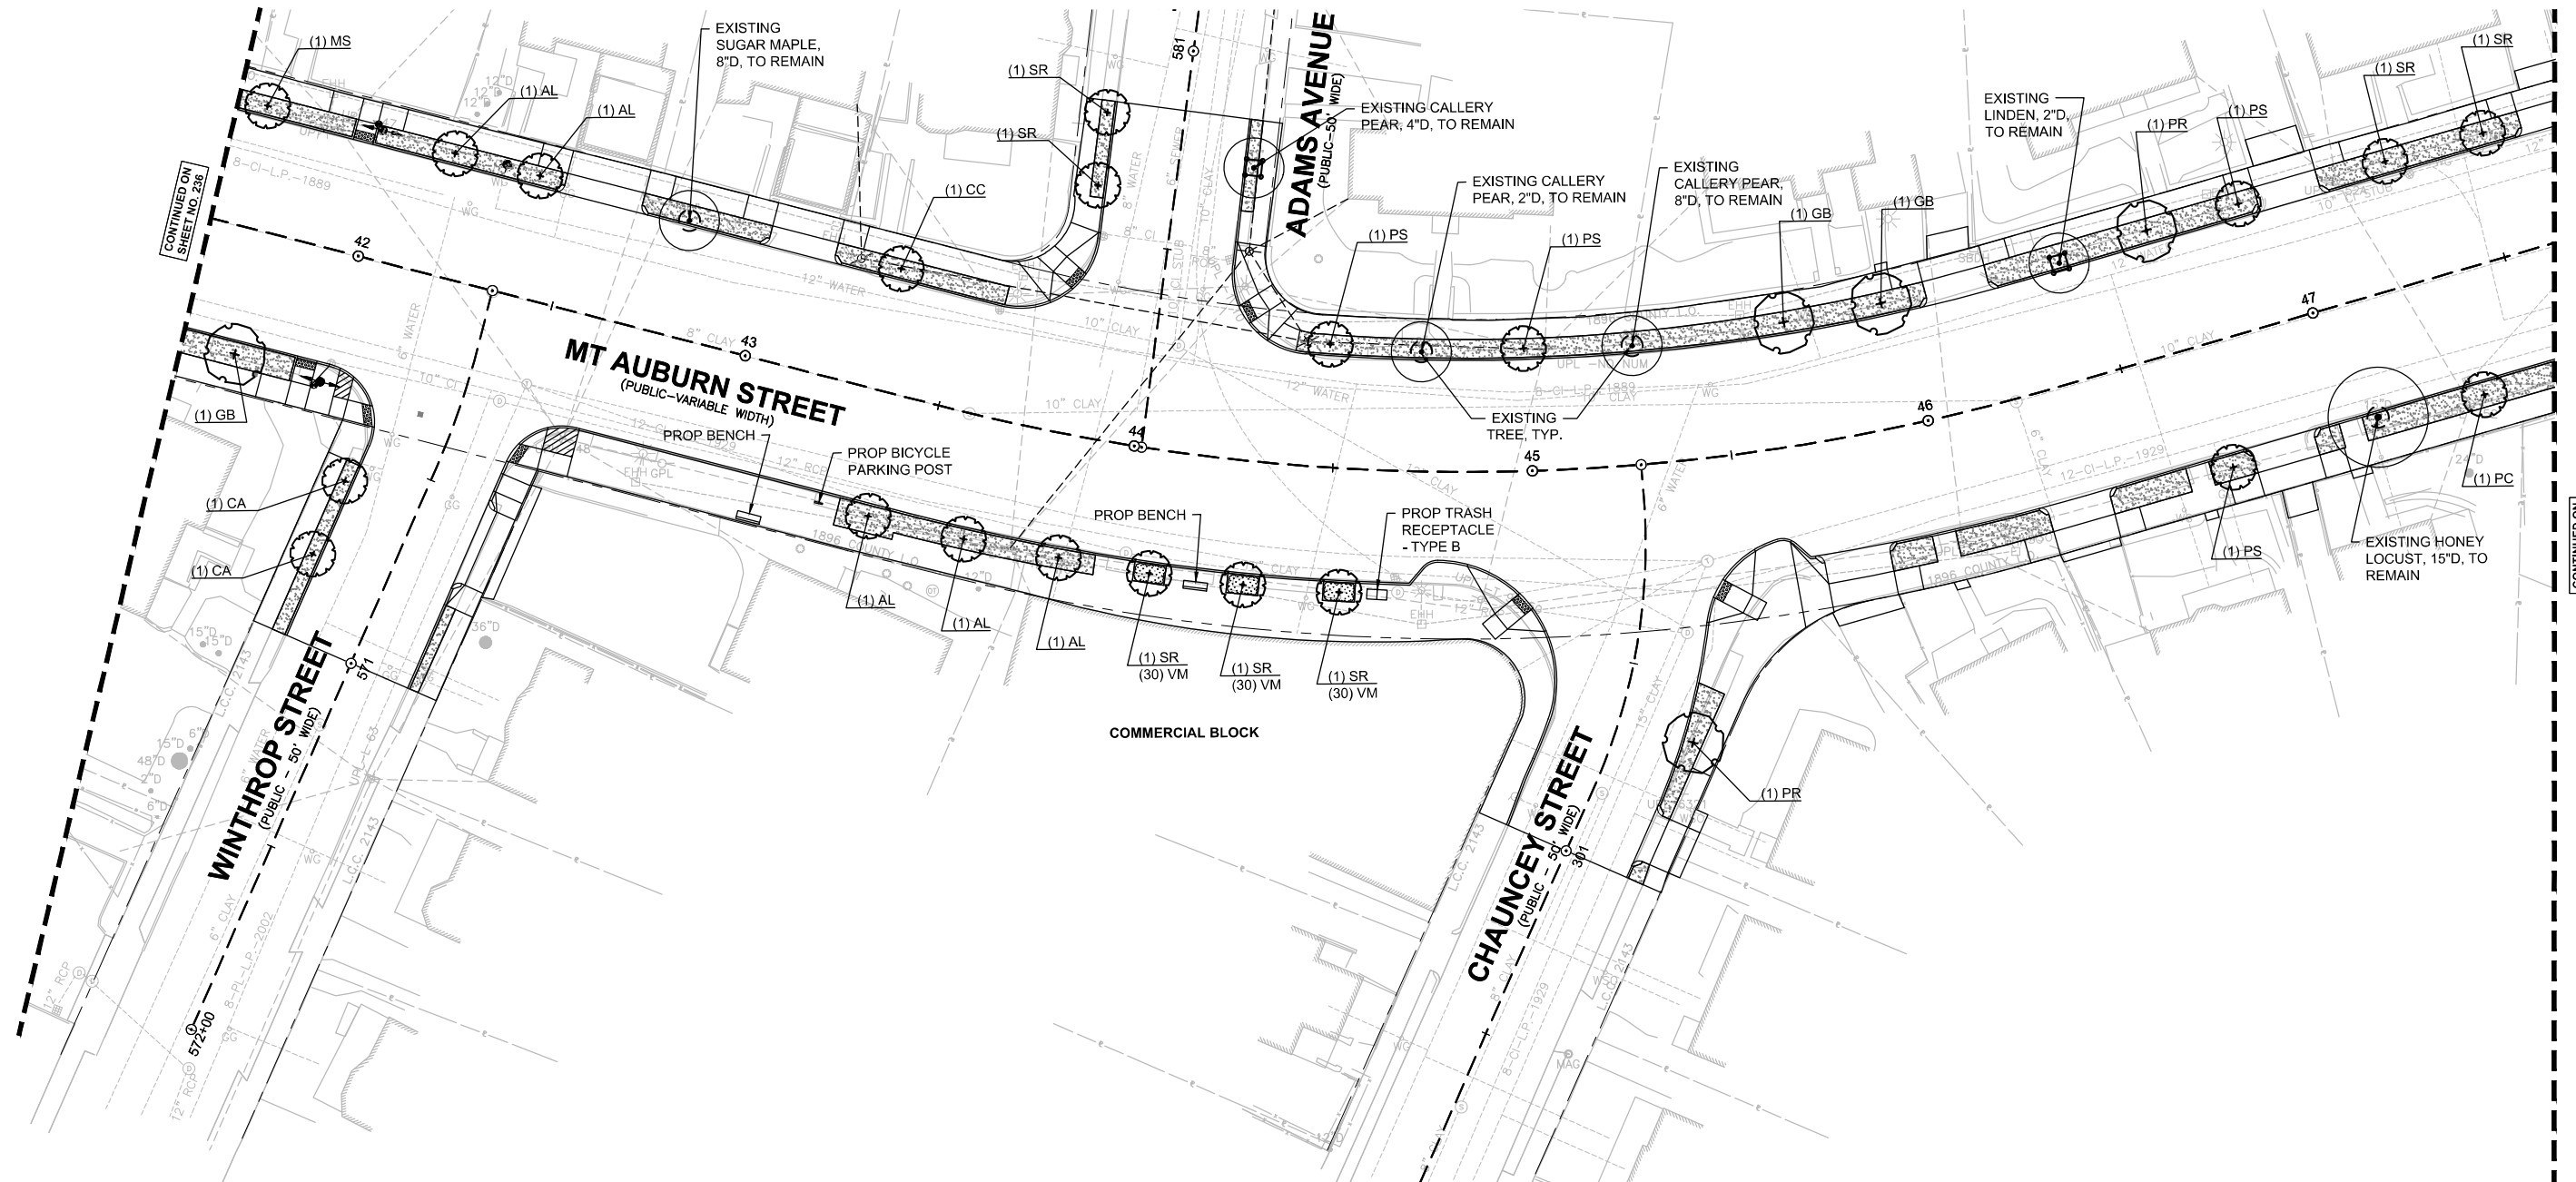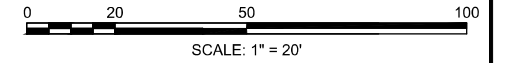










 



CONTINUED ON SHEET NO. 236

CONTINUED ON SHEET NO. 238



**LEGEND**

-  BENCH
-  TABLE
-  TRASH RECEPTACLE TYPE A
-  TRASH RECEPTACLE TYPE B
-  BICYCLE PARKING POST
-  EXISTING SMALL TREE WITH TREE PROTECTION (< 4" CAL.)
-  EXISTING LARGE TREE WITH TREE PROTECTION
-  PROPOSED DECIDUOUS SHADE TREE
-  PROPOSED ORNAMENTAL TREE
-  PROPOSED EVERGREEN TREE
-  PROPOSED SHRUBS
-  PROPOSED PERENNIALS, ORNAMENTAL GRASSES, & GROUNDCOVERS
-  LAWN

**SHEET 9 PLANT LIST**

SYM	QTY	BOTANICAL NAME	COMMON NAME	SIZE	ROOT	COMMENTS
<b>DECIDUOUS SHADE TREES</b>						
LS	2	Liquidambar styraciflua 'Rotundiloba'	Rotundiloba Sweetgum (fruitless)	2.5-3" cal.	B&B	Limb to 7' ht.
NS	2	Nyssa sylvatica 'Wildfire'	Wildfire Sour Gum	2.5-3" cal.	B&B	Limb to 7' ht.
QP	1	Quercus palustris	Pin Oak	2.5-3" cal.	B&B	Limb to 7' ht.
<b>ORNAMENTAL TREES</b>						
CC	2	Cercis canadensis	Eastern Redbud	2.5-3" cal.	B&B	Single Stem
MA	3	Malus 'Adirondack'	Adirondack Crabapple	2.5-3" cal.	B&B	
PC	2	Prunus virginiana 'Canada Red Select'	Canada Red Select Chokecherry	2.5-3" cal.	B&B	



**NOTES:**

1. FOR PLANTING NOTES, REFER TO SHEET 230.
2. FOR MASTER PLANT LIST, REFER TO SHEET 256.
3. FOR LANDSCAPING DETAILS, REFER TO SHEETS 254-256.





 




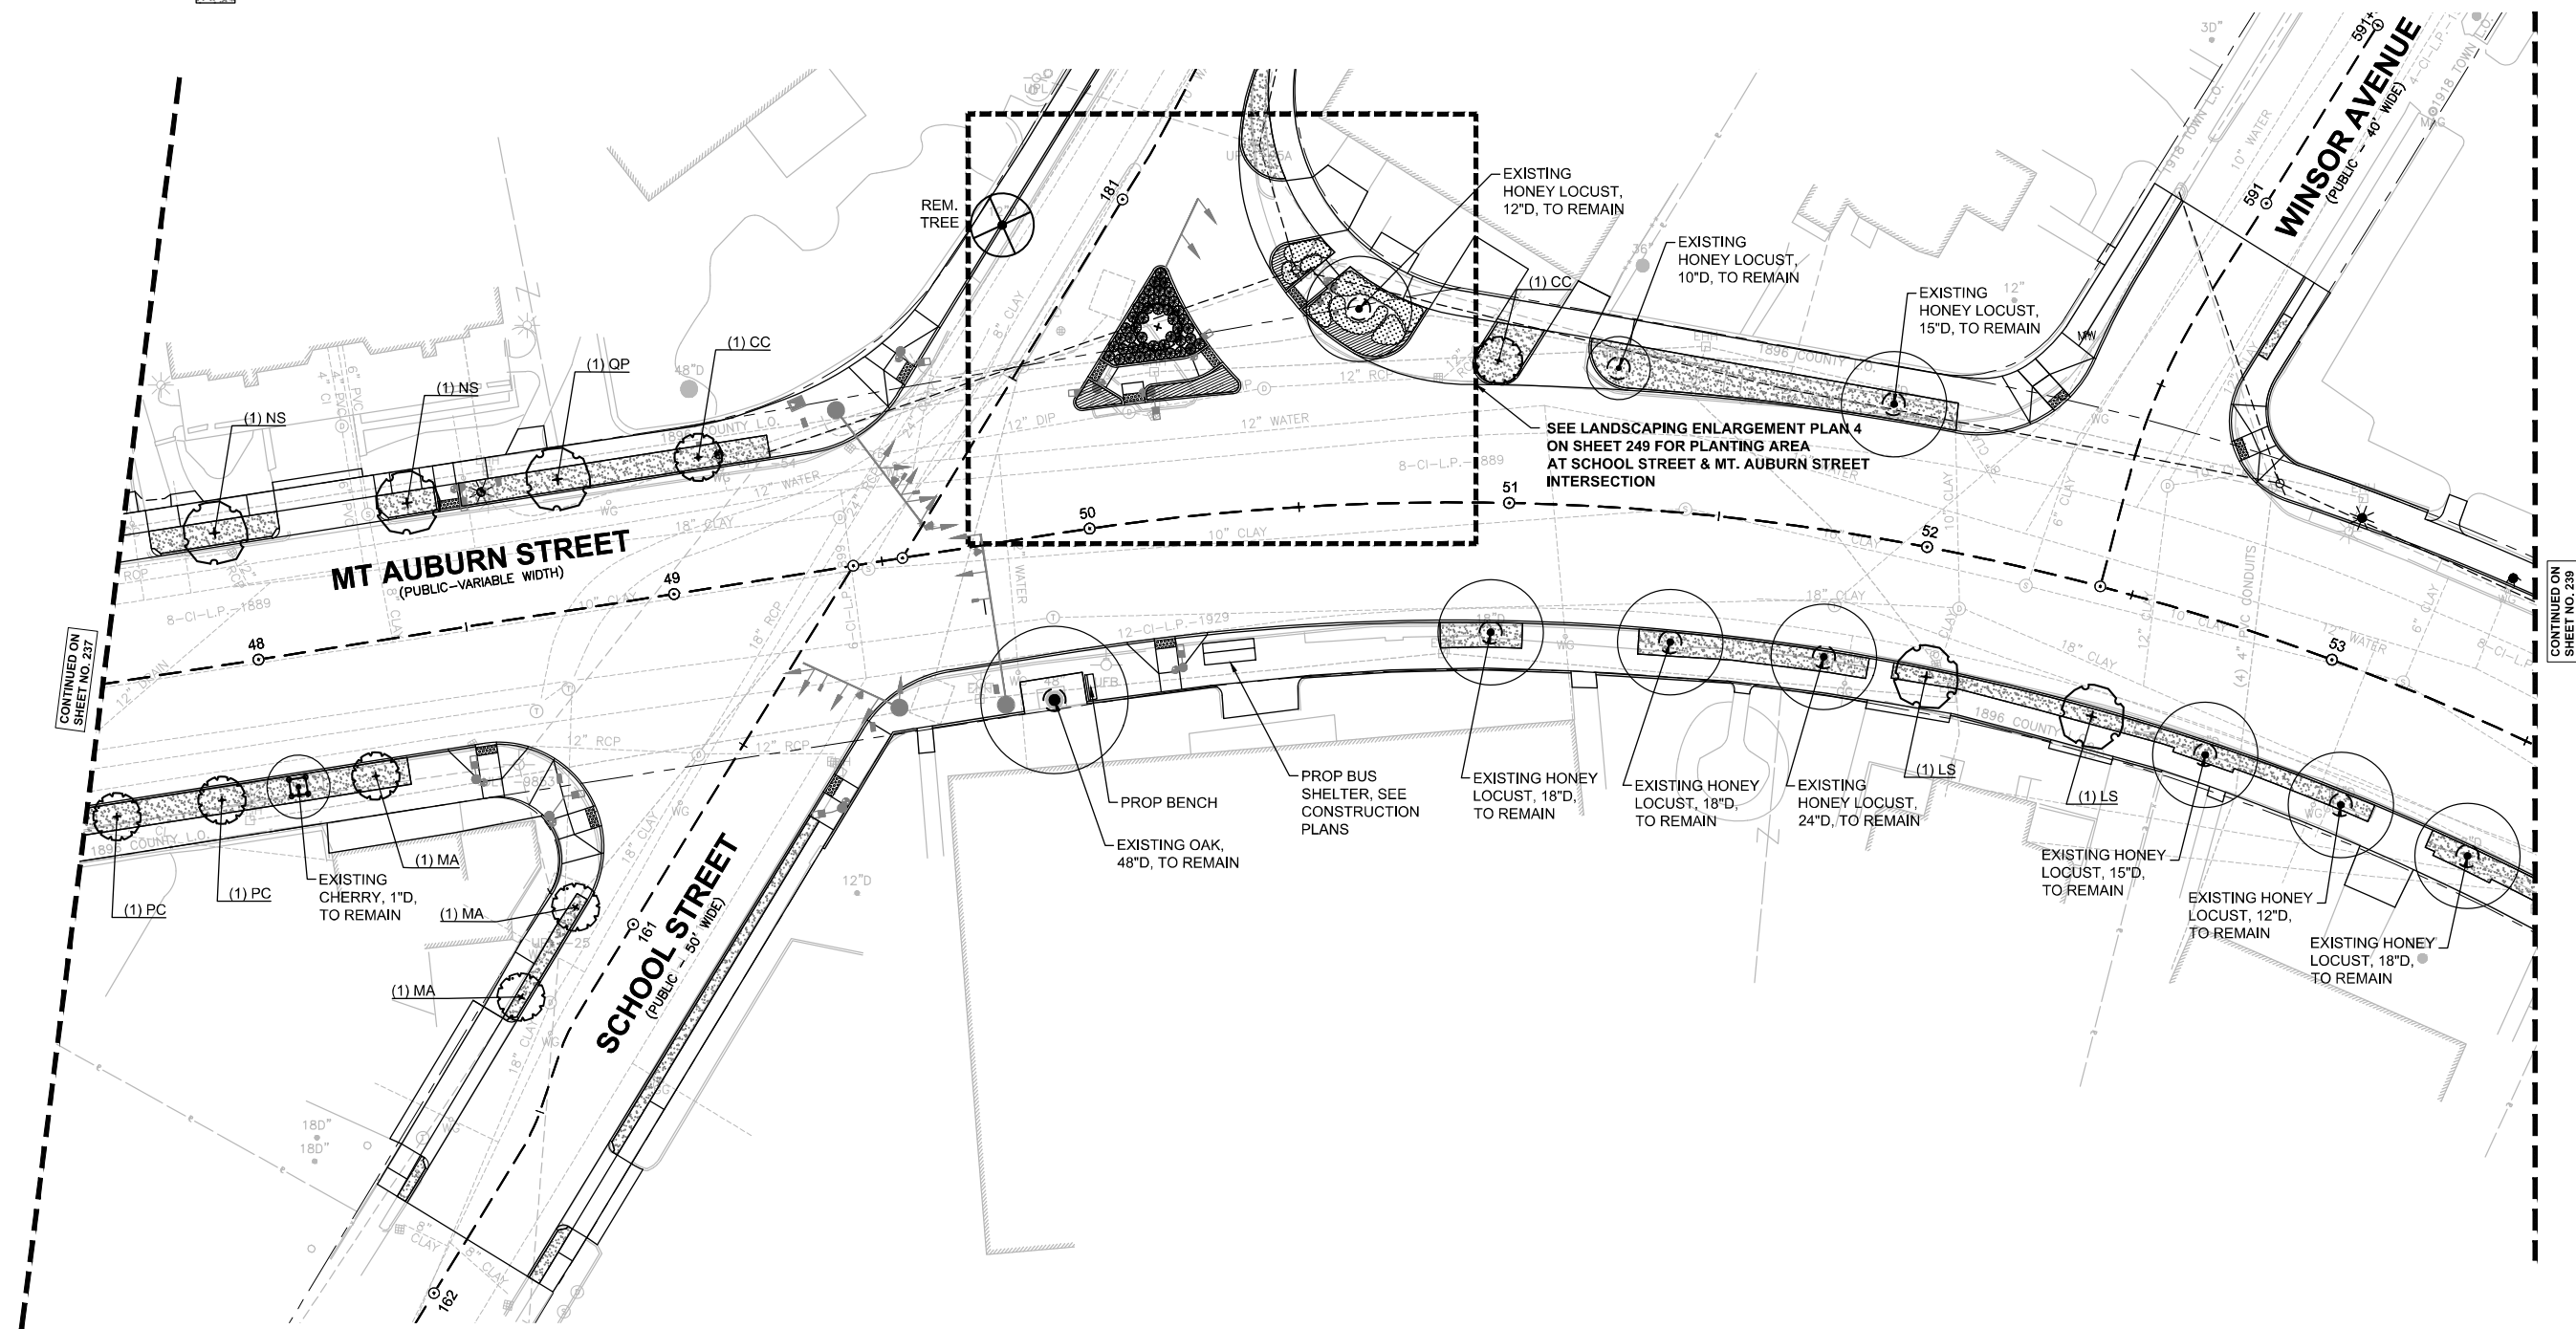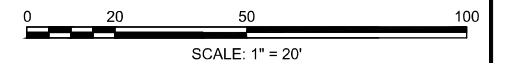

 

**WATERTOWN  
ROUTE 16 (MOUNT AUBURN STREET)**

STATE	FED. AID PROJ. NO.	SHEET NO.	TOTAL SHEETS
MA	-	238	391

**LANDSCAPING PLAN  
SHEET 9 OF 18**



**LEGEND**

-  BENCH
-  TABLE
-  TRASH RECEPTACLE TYPE A
-  TRASH RECEPTACLE TYPE B
-  BICYCLE PARKING POST
-  EXISTING SMALL TREE WITH TREE PROTECTION (< 4" CAL.)
-  EXISTING LARGE TREE WITH TREE PROTECTION
-  PROPOSED DECIDUOUS SHADE TREE
-  PROPOSED ORNAMENTAL TREE
-  PROPOSED EVERGREEN TREE
-  PROPOSED SHRUBS
-  PROPOSED PERENNIALS, ORNAMENTAL GRASSES, & GROUNDCOVERS
-  LAWN

**SHEET 10 PLANT LIST**

SYM	QTY	BOTANICAL NAME	COMMON NAME	SIZE	ROOT	COMMENTS
<b>DECIDUOUS SHADE TREES</b>						
LS	1	Liquidambar styraciflua 'Rotundiloba'	Rotundiloba Sweetgum (fruitless)	2.5-3" cal.	B&B	Limb to 7' ht.
ZS	2	Zelkova serrata 'Green Vase'	Green Vase Japanese Zelkova	2.5-3" cal.	B&B	Limb to 7' ht.
<b>ORNAMENTAL TREES</b>						
AL	4	Amelanchier laevis 'Snowcloud'	Snowcloud Serviceberry	2.5-3" cal.	B&B	Single Stem
CA	2	Cornus 'Aurora'	Aurora Dogwood	2.5-3" cal.	B&B	
PS	2	Prunus serrulata 'Kwanzan'	Kwanzan Japanese Cherry	2.5-3" cal.	B&B	
SR	1	Syringa reticulata 'Ivory Silk'	Ivory Silk Japanese Tree Lilac	2.5-3" cal.	B&B	Single Stem
<b>PERENNIALS, ORNAMENTAL GRASSES &amp; GROUNDCOVERS</b>						
CR	190	Carex amphiloeba	Creek Sedge		PLUG	12" O.C. Spacing



**NOTES:**

1. FOR PLANTING NOTES, REFER TO SHEET 230.
2. FOR MASTER PLANT LIST, REFER TO SHEET 256.
3. FOR LANDSCAPING DETAILS, REFER TO SHEETS 254-256.

**WATERTOWN  
ROUTE 16 (MOUNT AUBURN STREET)**

STATE	FED. AID PROJ. NO.	SHEET NO.	TOTAL SHEETS
MA	-	239	391

**LANDSCAPING PLAN  
SHEET 10 OF 18**

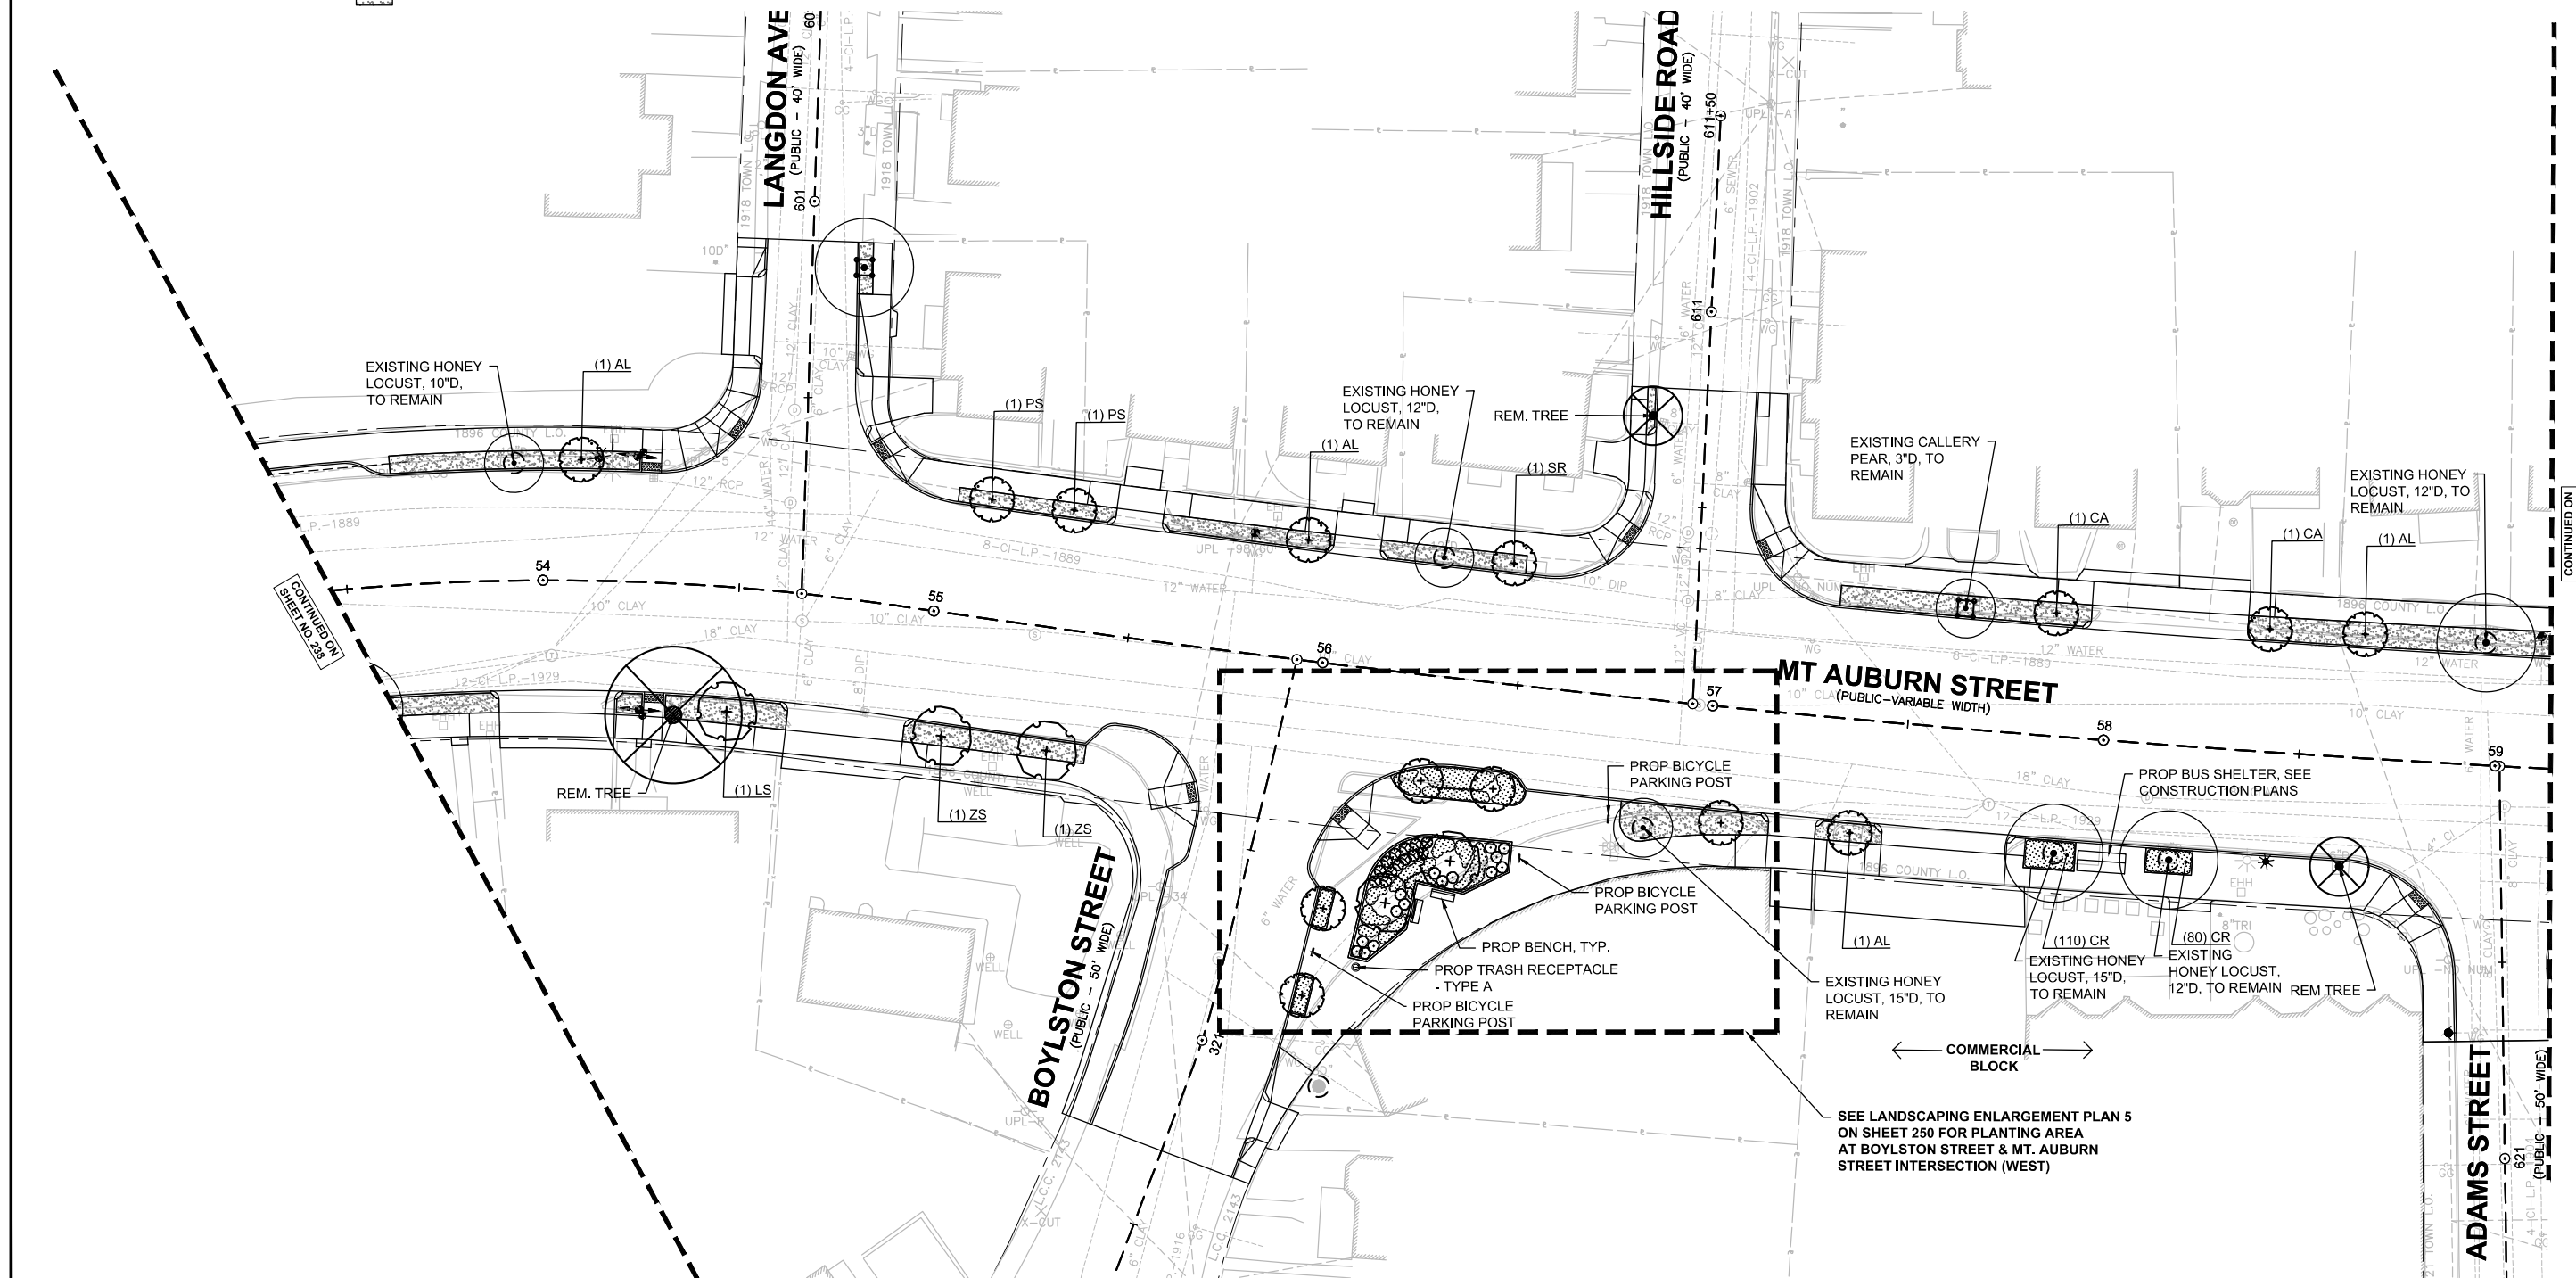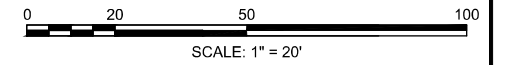






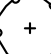







CONTINUED ON  
SHEET NO. 238

CONTINUED ON  
SHEET NO. 240

SEE LANDSCAPING ENLARGEMENT PLAN 5  
ON SHEET 250 FOR PLANTING AREA  
AT BOYLSTON STREET & MT. AUBURN  
STREET INTERSECTION (WEST)

**LEGEND**

-  BENCH
-  TABLE
-  TRASH RECEPTACLE TYPE A
-  TRASH RECEPTACLE TYPE B
-  BICYCLE PARKING POST
-  EXISTING SMALL TREE WITH TREE PROTECTION (<4" CAL.)
-  EXISTING LARGE TREE WITH TREE PROTECTION
-  PROPOSED DECIDUOUS SHADE TREE
-  PROPOSED ORNAMENTAL TREE
-  PROPOSED EVERGREEN TREE
-  PROPOSED SHRUBS
-  PROPOSED PERENNIALS, ORNAMENTAL GRASSES, & GROUNDCOVERS
-  LAWN

**SHEET 11 PLANT LIST**

SYM	QTY	BOTANICAL NAME	COMMON NAME	SIZE	ROOT	COMMENTS
<b>DECIDUOUS SHADE TREES</b>						
NS	1	<i>Nyssa sylvatica</i> 'Wildfire'	Wildfire Sour Gum	2.5-3" cal.	B&B	Limb to 7' ht.
PR	9	<i>Parrotia</i> 'Ruby Vase'	Ruby Vase Parrotia	2.5-3" cal.	B&B	Limb to 7' ht.
ZS	2	<i>Zelkova serrata</i> 'Green Vase'	Green Vase Japanese Zelkova	2.5-3" cal.	B&B	Limb to 7' ht.
<b>ORNAMENTAL TREES</b>						
AL	1	<i>Amelanchier laevis</i> 'Snowcloud'	Snowcloud Serviceberry	2.5-3" cal.	B&B	Single Stem
MS	3	<i>Malus</i> 'Spring Snow'	Spring Snow Crabapple	2.5-3" cal.	B&B	
PS	2	<i>Prunus serrulata</i> 'Kwanzan'	Kwanzan Japanese Cherry	2.5-3" cal.	B&B	
PC	1	<i>Prunus virginiana</i> 'Canada Red Select'	Canada Red Select Chokecherry	2.5-3" cal.	B&B	
<b>SHRUBS</b>						
RA	16	<i>Rhus aromatica</i> 'Gro-Low'	Gro-Low Fragrant Sumac	2 gal.	CONT.	30" O.C. Spacing
<b>PERENNIALS, ORNAMENTAL GRASSES &amp; GROUNDCOVERS</b>						
CR	140	<i>Carex amphiloeba</i>	Creek Sedge		PLUG	12" O.C. Spacing


**NOTES:**

1. FOR PLANTING NOTES, REFER TO SHEET 230.
2. FOR MASTER PLANT LIST, REFER TO SHEET 256.
3. FOR LANDSCAPING DETAILS, REFER TO SHEETS 254-256.


**WATERTOWN**  
**ROUTE 16 (MOUNT AUBURN STREET)**

STATE	FED. AID PROJ. NO.	SHEET NO.	TOTAL SHEETS
MA	-	240	391
PROJECT FILE NO.		607777	


**LANDSCAPING PLAN**  
**SHEET 11 OF 18**



NAD 83

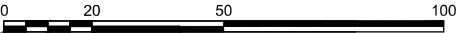



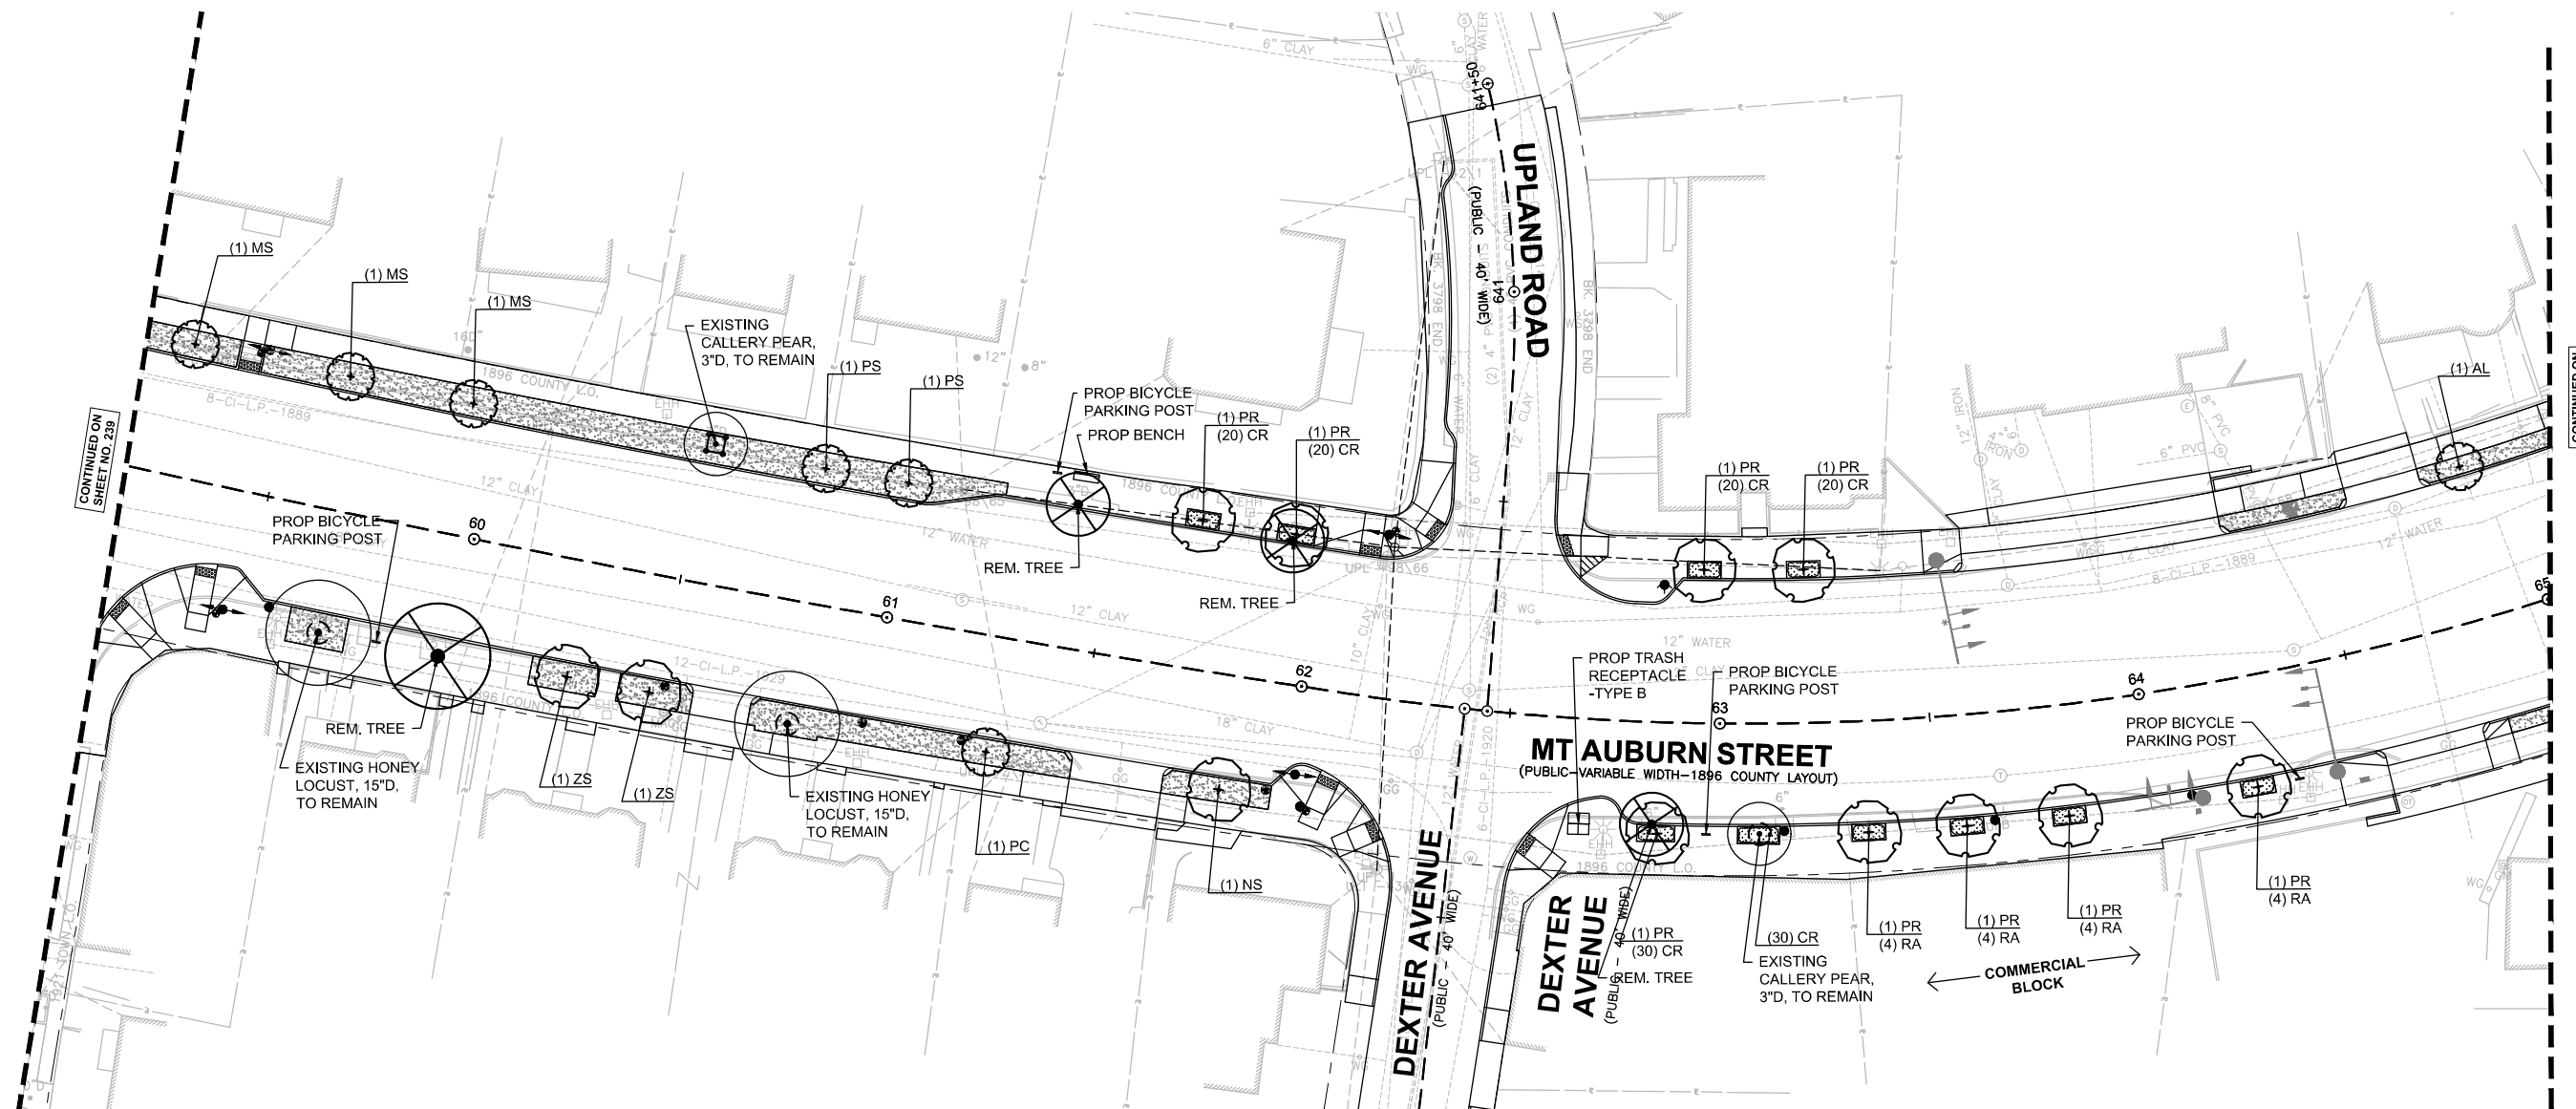







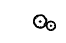


SCALE: 1" = 20'

 

CONTINUED ON SHEET NO. 239

CONTINUED ON SHEET NO. 241

**LEGEND**

-  BENCH
-  TABLE
-  TRASH RECEPTACLE TYPE A
-  TRASH RECEPTACLE TYPE B
-  BICYCLE PARKING POST
-  EXISTING SMALL TREE WITH TREE PROTECTION (< 4" CAL.)
-  EXISTING LARGE TREE WITH TREE PROTECTION
-  PROPOSED DECIDUOUS SHADE TREE
-  PROPOSED ORNAMENTAL TREE
-  PROPOSED EVERGREEN TREE
-  PROPOSED SHRUBS
-  PROPOSED PERENNIALS, ORNAMENTAL GRASSES, & GROUNDCOVERS
-  LAWN

**SHEET 12 PLANT LIST**

SYM	QTY	BOTANICAL NAME	COMMON NAME	SIZE	ROOT	COMMENTS
<b>DECIDUOUS SHADE TREES</b>						
GT	1	Gleditsia triacanthos v. inermis 'Skyline'	Skyline Honeylocust	2.5-3" cal.	B&B	Limb to 7' ht.
PA	1	Platanus x acerifolia 'Exclamation'	Exclamation London Planetree	2.5-3" cal.	B&B	Limb to 7' ht.
<b>ORNAMENTAL TREES</b>						
AL	2	Amelanchier laevis 'Snowcloud'	Snowcloud Serviceberry	2.5-3" cal.	B&B	Single Stem
SR	3	Syringa reticulata 'Ivory Silk'	Ivory Silk Japanese Tree Lilac	2.5-3" cal.	B&B	Single Stem
<b>SHRUBS</b>						
RA	12	Rhus aromatica 'Gro-Low'	Gro-Low Fragrant Sumac	2 gal.	CONT.	30" O.C. Spacing
<b>PERENNIALS, ORNAMENTAL GRASSES &amp; GROUNDCOVERS</b>						
CR	100	Carex amphiloba	Creek Sedge		PLUG	12" O.C. Spacing
HH	25	Hemerocallis 'Happy Returns'	Happy Returns Daylily	1 gal.	CONT.	18" O.C. Spacing
HJ	25	Hemerocallis 'Joan Senior'	Joan Senior Daylily	1 gal.	CONT.	18" O.C. Spacing
VM	255	Vinca minor 'Bowles'	Bowles Periwinkle	4" pot	CONT.	12" O.C. Spacing



**NOTES:**

1. FOR PLANTING NOTES, REFER TO SHEET 230.
2. FOR MASTER PLANT LIST, REFER TO SHEET 256.
3. FOR LANDSCAPING DETAILS, REFER TO SHEETS 254-256.




 
 



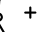


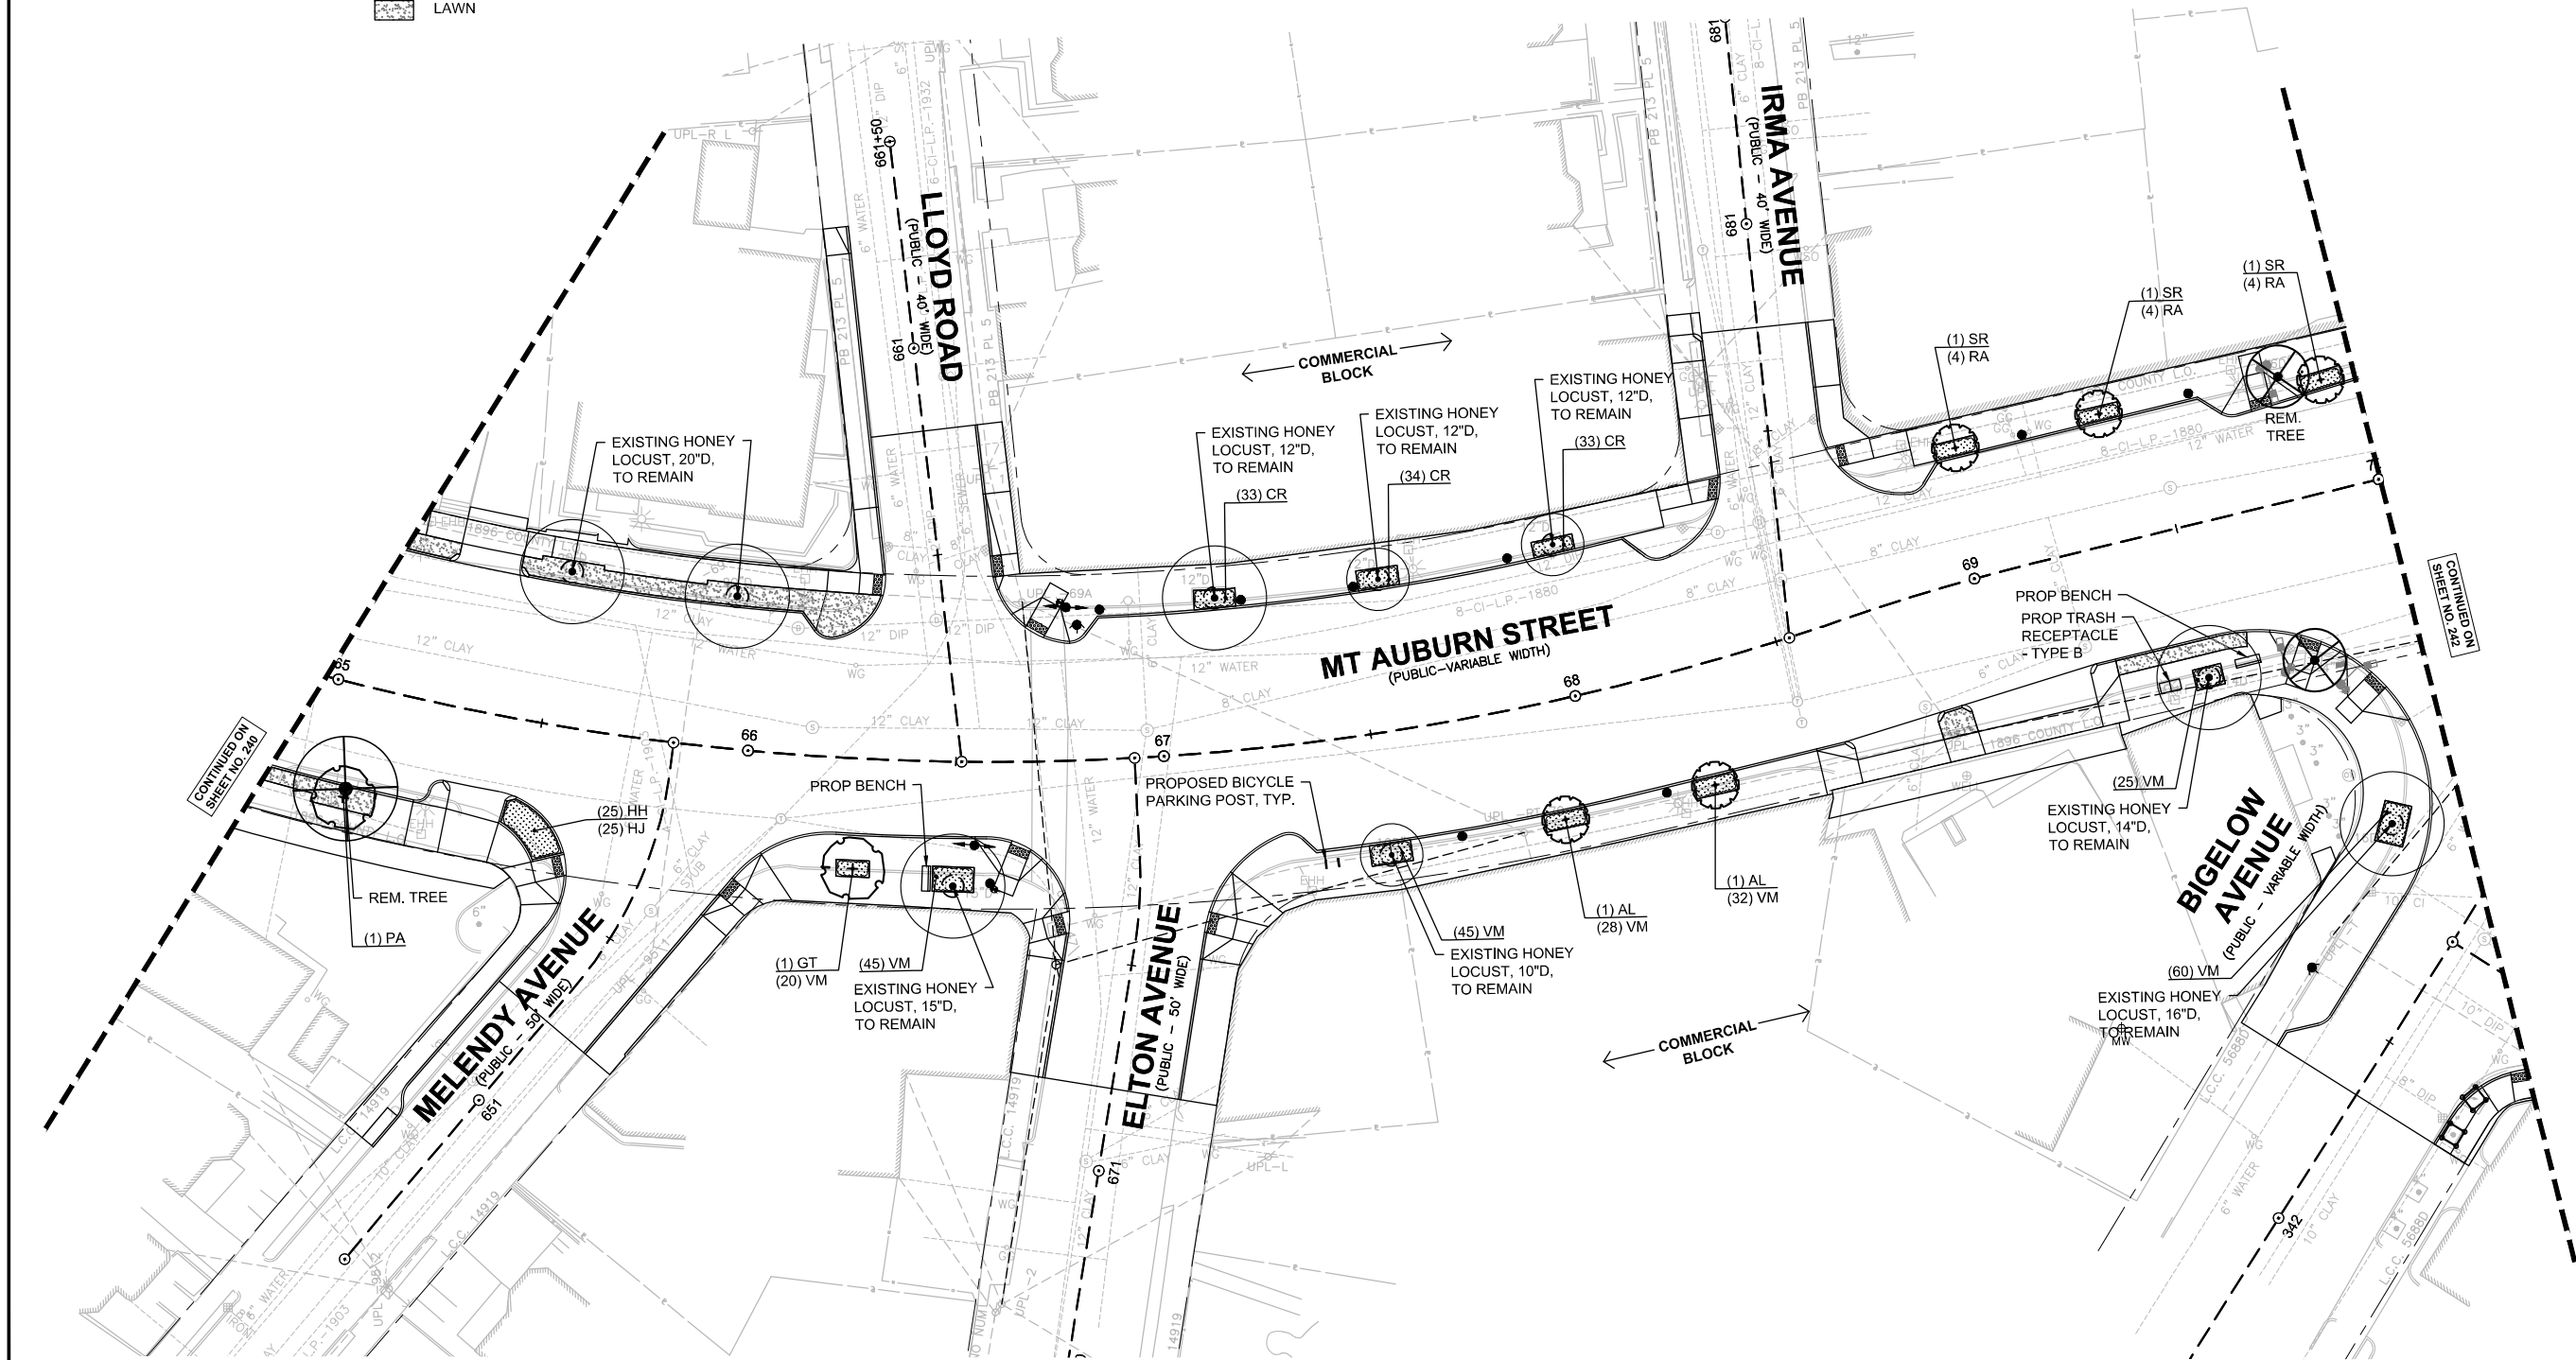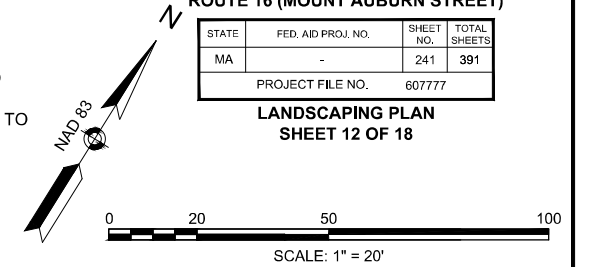

**WATERTOWN  
ROUTE 16 (MOUNT AUBURN STREET)**

STATE	FED. AID PROJ. NO.	SHEET NO.	TOTAL SHEETS
MA	-	241	391
PROJECT FILE NO.		607777	

**LANDSCAPING PLAN  
SHEET 12 OF 18**



**LEGEND**

-  BENCH
-  TABLE
-  TRASH RECEPTACLE TYPE A
-  TRASH RECEPTACLE TYPE B
-  BICYCLE PARKING POST
-  EXISTING SMALL TREE WITH TREE PROTECTION (< 4" CAL.)
-  EXISTING LARGE TREE WITH TREE PROTECTION
-  PROPOSED DECIDUOUS SHADE TREE
-  PROPOSED ORNAMENTAL TREE
-  PROPOSED EVERGREEN TREE
-  PROPOSED SHRUBS
-  PROPOSED PERENNIALS, ORNAMENTAL GRASSES, & GROUNDCOVERS
-  LAWN

**SHEET 13 PLANT LIST**

SYM	QTY	BOTANICAL NAME	COMMON NAME	SIZE	ROOT	COMMENTS
<b>DECIDUOUS SHADE TREES</b>						
AR	1	Acer rubrum 'October Glory'	October Glory Red Maple	2.5-3" cal.	B&B	Limb to 7' ht.
QA	1	Quercus alba	White Oak	2.5-3" cal.	B&B	Limb to 7' ht.
<b>ORNAMENTAL TREES</b>						
AL	1	Amelanchier laevis 'Snowcloud'	Snowcloud Serviceberry	2.5-3" cal.	B&B	Single Stem
<b>PERENNIALS, ORNAMENTAL GRASSES &amp; GROUNDCOVERS</b>						
CR	210	Carex amphibia	Creek Sedge		PLUG	12" O.C. Spacing
HH	11	Hemerocallis 'Happy Returns'	Happy Returns Daylily	1 gal.	CONT	18" O.C. Spacing
HJ	11	Hemerocallis 'Joan Senior'	Joan Senior Daylily	1 gal.	CONT	18" O.C. Spacing




**NOTES:**

1. FOR PLANTING NOTES, REFER TO SHEET 230.
2. FOR MASTER PLANT LIST, REFER TO SHEET 256.
3. FOR LANDSCAPING DETAILS, REFER TO SHEETS 254-256.








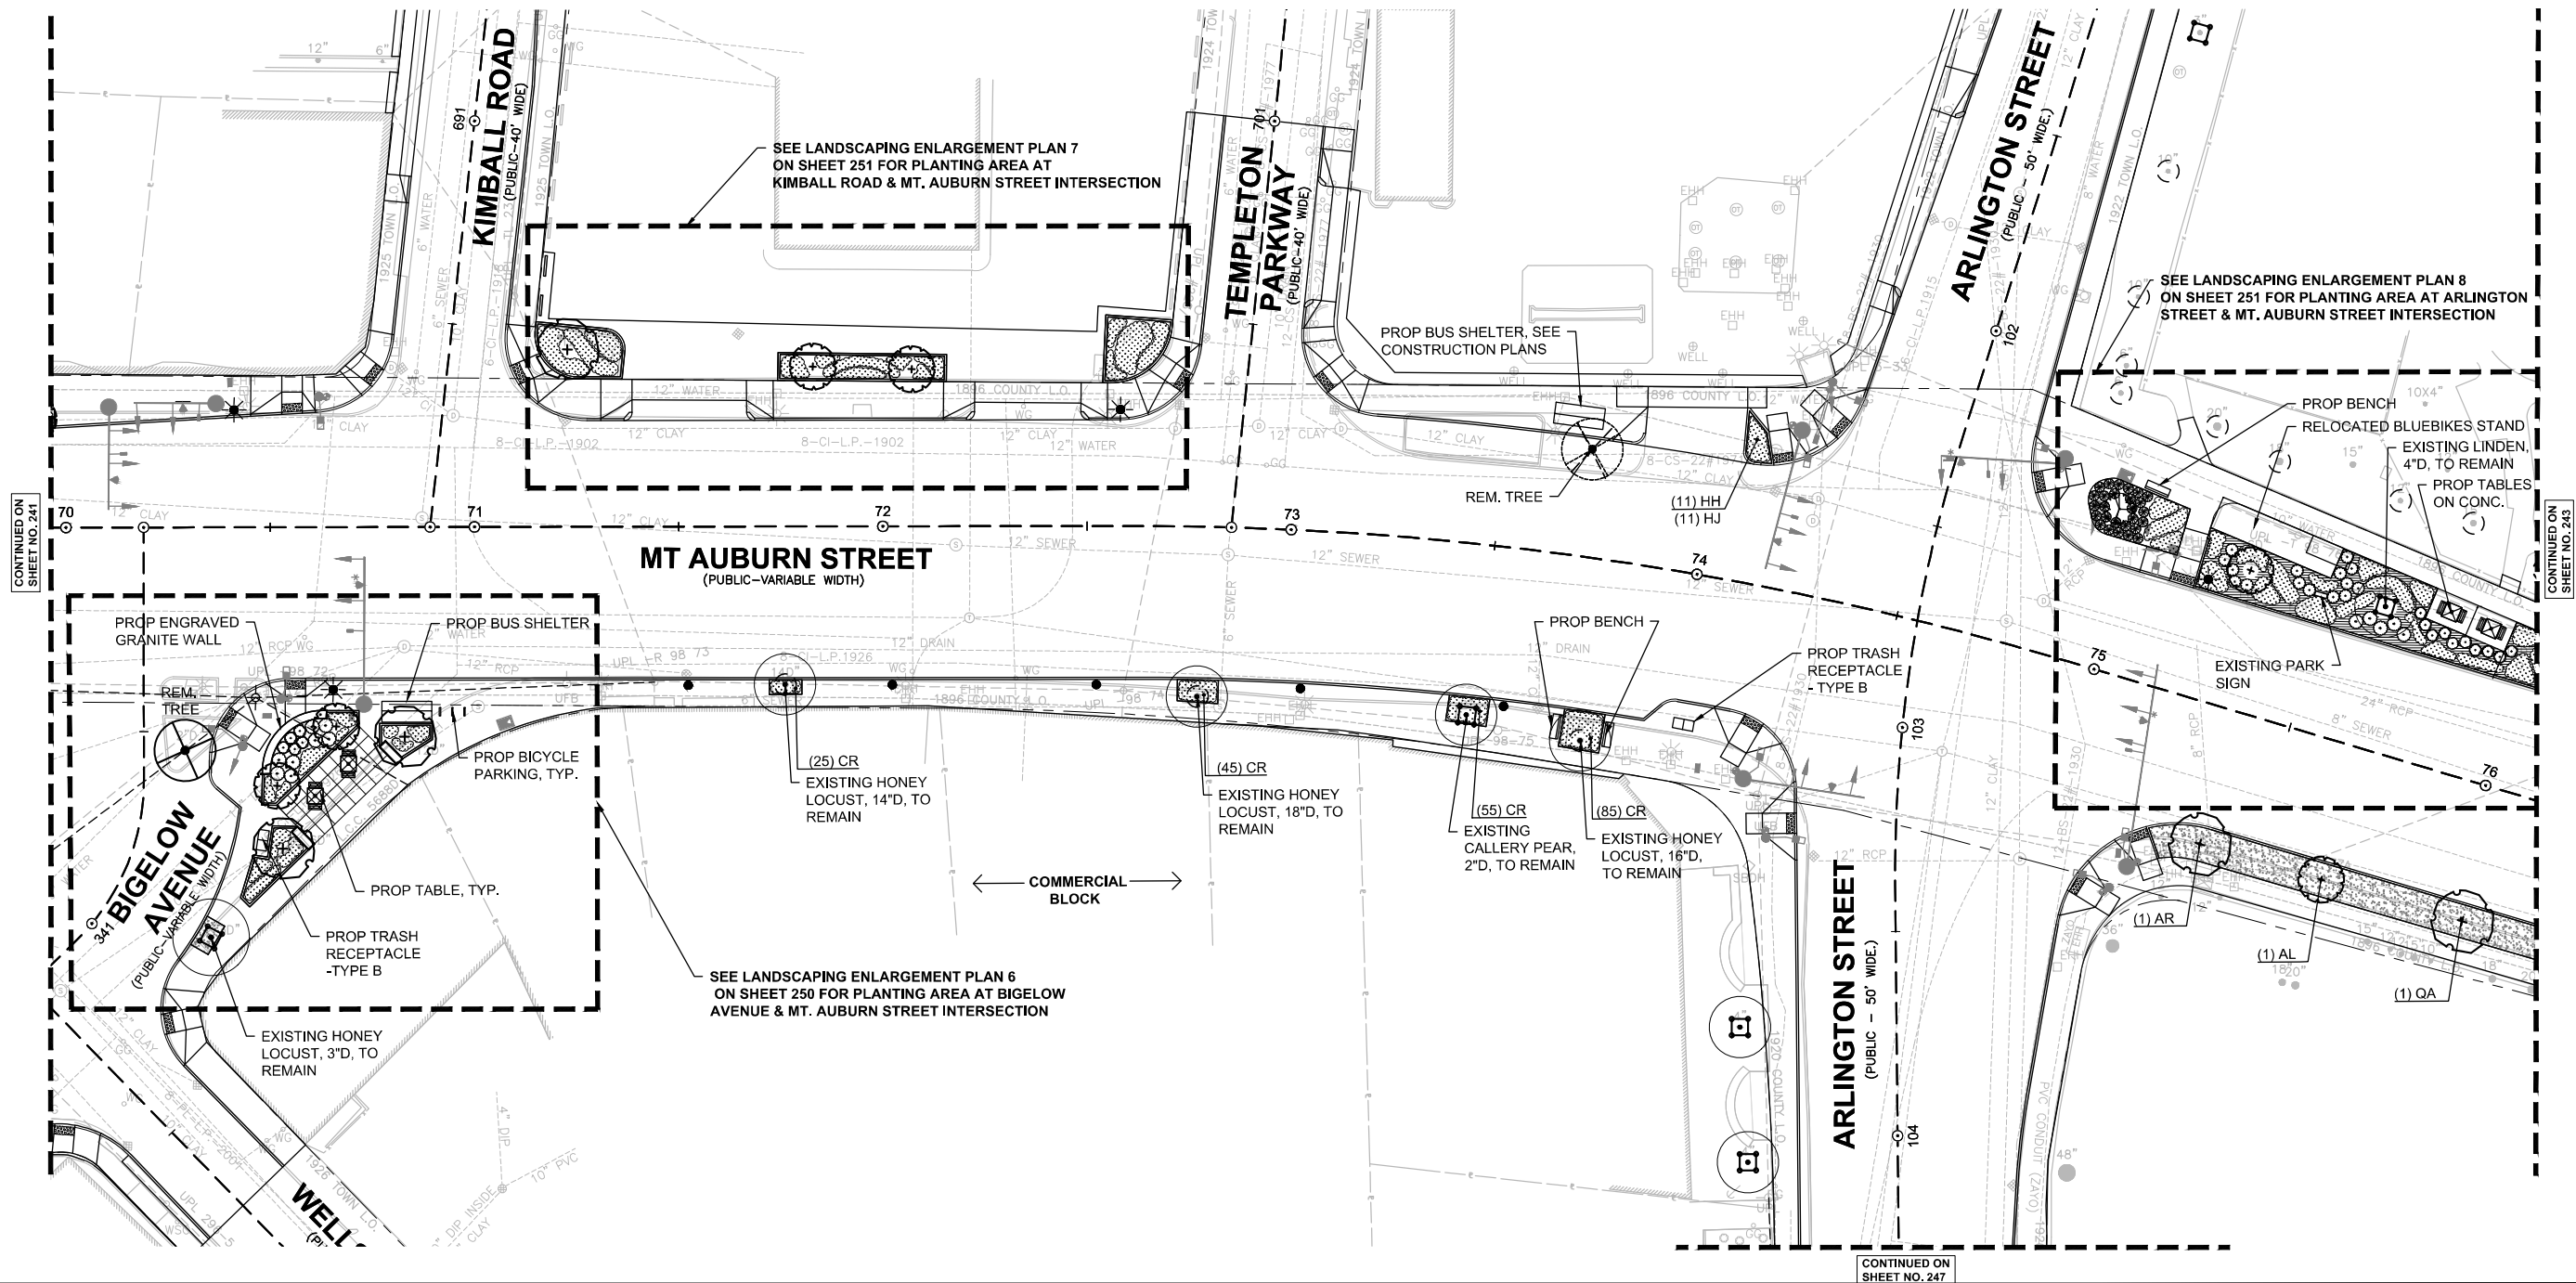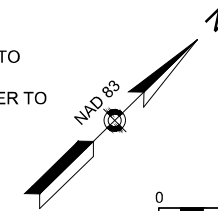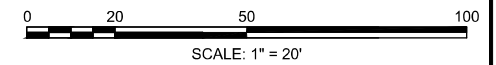



 

**WATERTOWN  
ROUTE 16 (MOUNT AUBURN STREET)**

STATE	FED. AID PROJ. NO.	SHEET NO.	TOTAL SHEETS
MA	-	242	391

**LANDSCAPING PLAN  
SHEET 13 OF 18**



**LEGEND**

-  BENCH
-  TABLE
-  TRASH RECEPTACLE TYPE A
-  TRASH RECEPTACLE TYPE B
-  BICYCLE PARKING POST
-  EXISTING SMALL TREE WITH TREE PROTECTION (< 4" CAL.)
-  EXISTING LARGE TREE WITH TREE PROTECTION
-  PROPOSED DECIDUOUS SHADE TREE
-  PROPOSED ORNAMENTAL TREE
-  PROPOSED EVERGREEN TREE
-  PROPOSED SHRUBS
-  PROPOSED PERENNIALS, ORNAMENTAL GRASSES, & GROUNDCOVERS
-  LAWN

**SHEET 14 PLANT LIST**

SYM	QTY	BOTANICAL NAME	COMMON NAME	SIZE	ROOT	COMMENTS
<b>DECIDUOUS SHADE TREES</b>						
GB	1	Ginkgo biloba 'Princeton Sentry'	Princeton Sentry Maidenhair Tree	2.5-3" cal.	B&B	Limb to 7' ht.
LS	2	Liquidambar styraciflua 'Rotundiloba'	Rotundiloba Sweetgum (fruitless)	2.5-3" cal.	B&B	Limb to 7' ht.
NS	3	Nyssa sylvatica 'Wildfire'	Wildfire Sour Gum	2.5-3" cal.	B&B	Limb to 7' ht.
PA	2	Platanus x acerifolia 'Exclamation'	Exclamation London Planetree	2.5-3" cal.	B&B	Limb to 7' ht.
QA	1	Quercus alba	White Oak	2.5-3" cal.	B&B	Limb to 7' ht.
<b>ORNAMENTAL TREES</b>						
AL	1	Amelanchier laevis 'Snowcloud'	Snowcloud Serviceberry	2.5-3" cal.	B&B	Single Stem
CA	2	Cornus 'Aurora'	Aurora Dogwood	2.5-3" cal.	B&B	
MS	1	Malus 'Spring Snow'	Spring Snow Crabapple	2.5-3" cal.	B&B	Fruitless variety
PS	3	Prunus serrulata 'Kwanzan'	Kwanzan Japanese Cherry	2.5-3" cal.	B&B	
<b>SHRUBS</b>						
RA	30	Rhus aromatica 'Gro-Low'	Gro-Low Fragrant Sumac	2 gal.	CONT.	30" O.C. Spacing



**NOTES:**

1. FOR PLANTING NOTES, REFER TO SHEET 230.
2. FOR MASTER PLANT LIST, REFER TO SHEET 256.
3. FOR LANDSCAPING DETAILS, REFER TO SHEETS 254-256.


**WATERTOWN**  
**ROUTE 16 (MOUNT AUBURN STREET)**

STATE	FED. AID PROJ. NO.	SHEET NO.	TOTAL SHEETS
MA	-	243	391
PROJECT FILE NO.		607777	

**LANDSCAPING PLAN**  
**SHEET 14 OF 18**

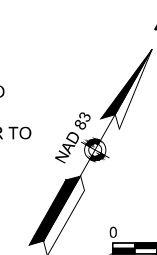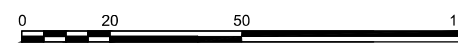



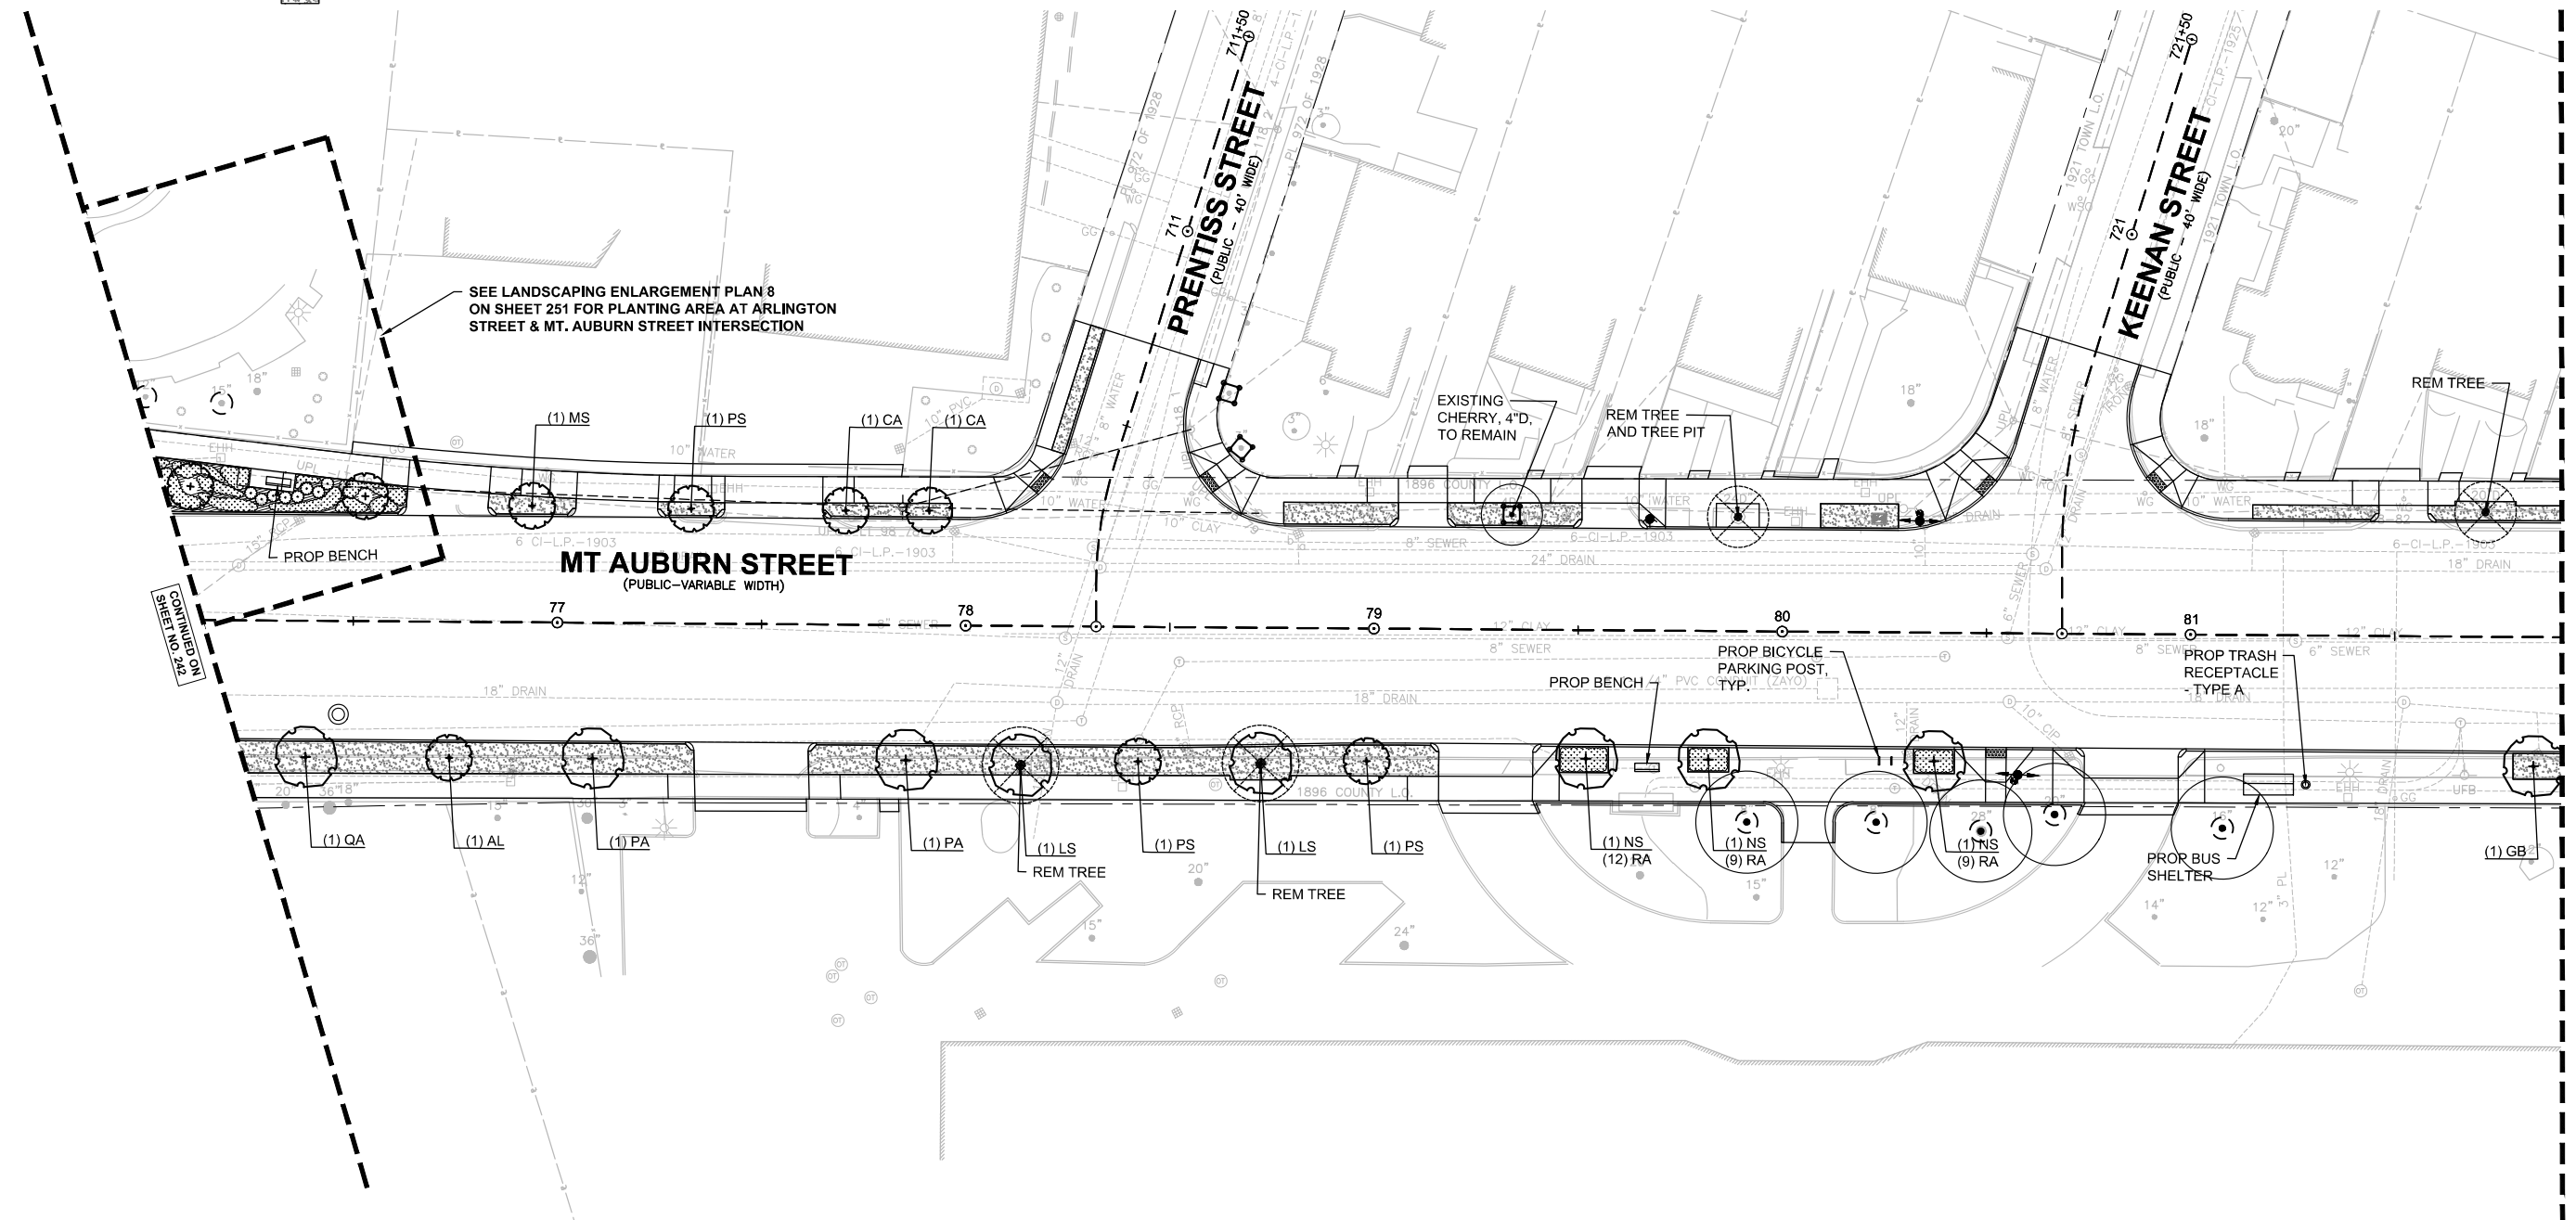








SCALE: 1" = 20'



CONTINUED ON SHEET NO. 242

CONTINUED ON SHEET NO. 244

**LEGEND**

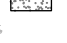-  BENCH
-  TABLE
-  TRASH RECEPTACLE TYPE A
-  TRASH RECEPTACLE TYPE B
-  BICYCLE PARKING POST
-  EXISTING SMALL TREE WITH TREE PROTECTION (< 4" CAL.)
-  EXISTING LARGE TREE WITH TREE PROTECTION
-  PROPOSED DECIDUOUS SHADE TREE
-  PROPOSED ORNAMENTAL TREE
-  PROPOSED EVERGREEN TREE
-  PROPOSED SHRUBS
-  PROPOSED PERENNIALS, ORNAMENTAL GRASSES, & GROUNDCOVERS
-  LAWN

**SHEET 15 PLANT LIST**

SYM	QTY	BOTANICAL NAME	COMMON NAME	SIZE	ROOT	COMMENTS
<b>DECIDUOUS SHADE TREES</b>						
GB	4	Ginkgo biloba 'Princeton Sentry'	Princeton Sentry Maidenhair Tree	2.5-3" cal.	B&B	Limb to 7' ht.
LT	4	Liriodendron tulipifera 'Emerald City'	Emerald City Tulip Tree	2.5-3" cal.	B&B	Limb to 7' ht.
NS	1	Nyssa sylvatica 'Wildfire'	Wildfire Sour Gum	2.5-3" cal.	B&B	Limb to 7' ht.
ZS	3	Zelkova serrata 'Green Vase'	Green Vase Japanese Zelkova	2.5-3" cal.	B&B	Limb to 7' ht.
<b>ORNAMENTAL TREES</b>						
CC	2	Cercis canadensis	Eastern Redbud	2.5-3" cal.	B&B	Single stem
MA	1	Malus 'Adirondack'	Adirondack Crabapple	2.5-3" cal.	B&B	
PS	2	Prunus serrulata 'Kwanzan'	Kwanzan Japanese Cherry	2.5-3" cal.	B&B	
<b>SHRUBS</b>						
RA	12	Rhus aromatica 'Gro-Low'	Gro-Low Fragrant Sumac	2 gal.	CONT.	30" O.C. Spacing


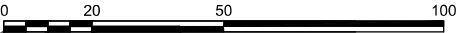
**NOTES:**

1. FOR PLANTING NOTES, REFER TO SHEET 230.
2. FOR MASTER PLANT LIST, REFER TO SHEET 256.
3. FOR LANDSCAPING DETAILS, REFER TO SHEETS 254-256.


**WATERTOWN**  
**ROUTE 16 (MOUNT AUBURN STREET)**

STATE	FED. AID PROJ. NO.	SHEET NO.	TOTAL SHEETS
MA	-	244	391
PROJECT FILE NO.		607777	

**LANDSCAPING PLAN**  
**SHEET 15 OF 18**





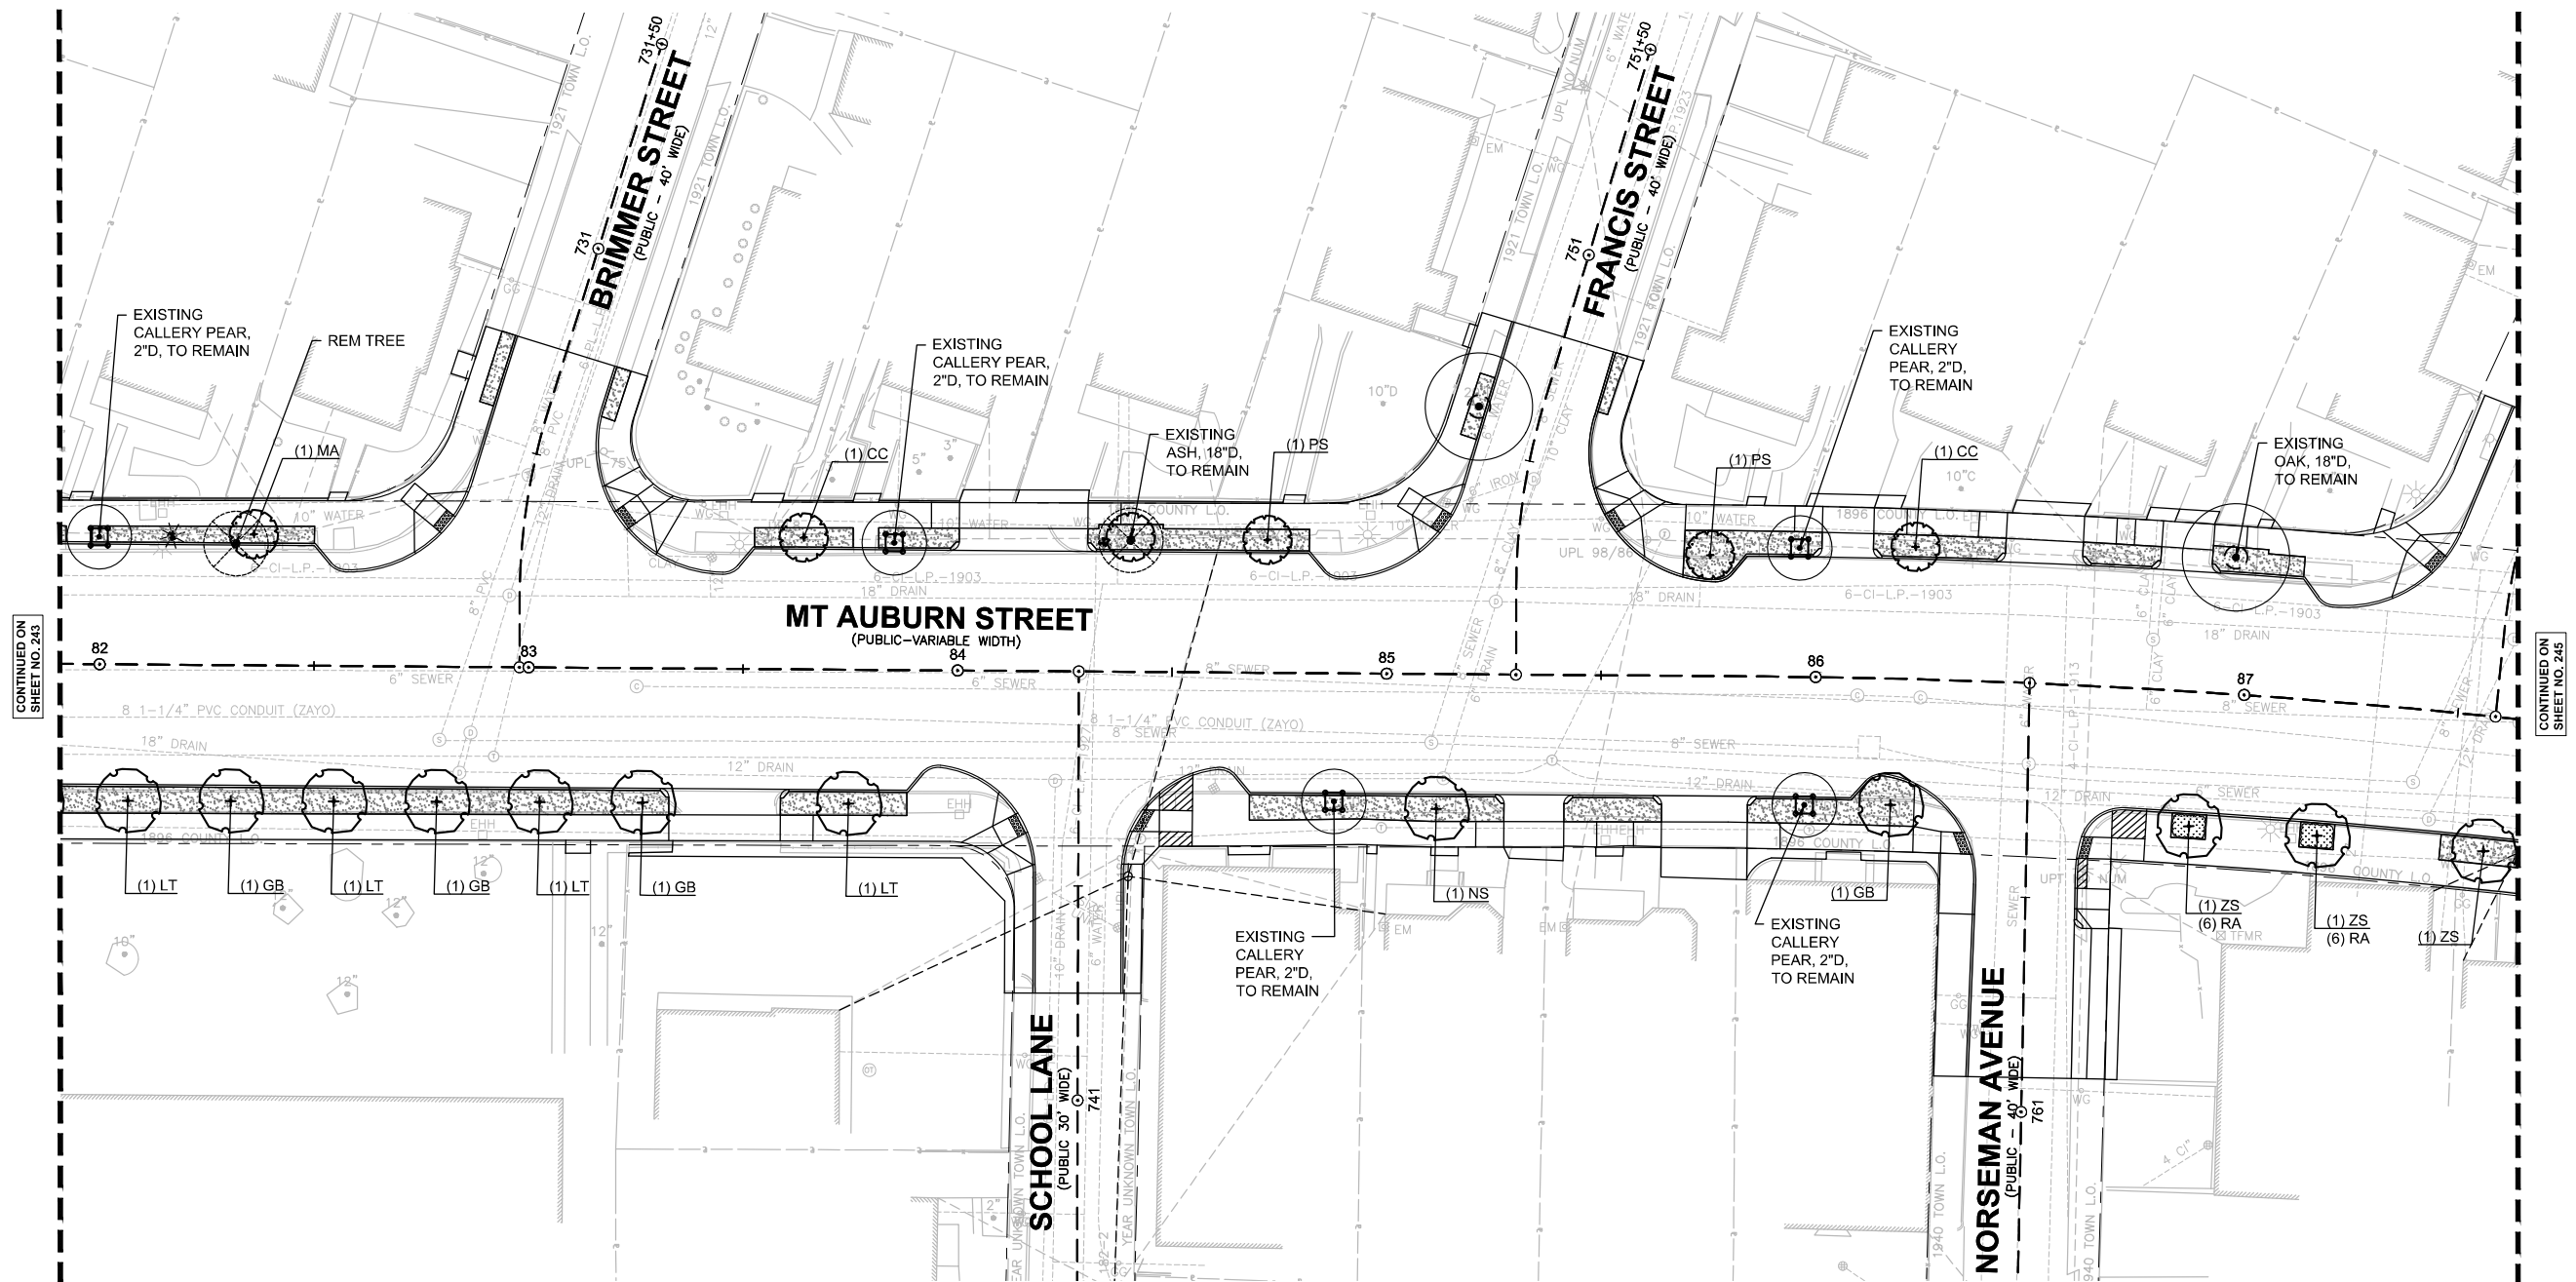








SCALE: 1" = 20'



CONTINUED ON SHEET NO. 243

CONTINUED ON SHEET NO. 245

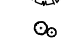**LEGEND**

-  BENCH
-  TABLE
-  TRASH RECEPTACLE TYPE A
-  TRASH RECEPTACLE TYPE B
-  BICYCLE PARKING POST
-  EXISTING SMALL TREE WITH TREE PROTECTION (< 4" CAL.)
-  EXISTING LARGE TREE WITH TREE PROTECTION
-  PROPOSED DECIDUOUS SHADE TREE
-  PROPOSED ORNAMENTAL TREE
-  PROPOSED EVERGREEN TREE
-  PROPOSED SHRUBS
-  PROPOSED PERENNIALS, ORNAMENTAL GRASSES, & GROUNDCOVERS
-  LAWN

**SHEET 16 PLANT LIST**

SYM	QTY	BOTANICAL NAME	COMMON NAME	SIZE	ROOT	COMMENTS
<b>DECIDUOUS SHADE TREES</b>						
AF	1	<i>Acer x freemanii</i> 'Armstrong'	Armstrong Red Maple	2.5-3" cal.	B&B	Limb to 7' ht.
LS	3	<i>Liquidambar styraciflua</i> 'Rotundiloba'	Rotundiloba Sweetgum (fruitless)	2.5-3" cal.	B&B	Limb to 7' ht.
QA	2	<i>Quercus alba</i>	White Oak	2.5-3" cal.	B&B	Limb to 7' ht.
ZS	1	<i>Zelkova serrata</i> 'Green Vase'	Green Vase Japanese Zelkova	2.5-3" cal.	B&B	Limb to 7' ht.
<b>ORNAMENTAL TREES</b>						
AL	1	<i>Amelanchier laevis</i> 'Snowcloud'	Snowcloud Serviceberry	2.5-3" cal.	B&B	Single Stem
CC	1	<i>Cercis canadensis</i>	Eastern Redbud	2.5-3" cal.	B&B	Single Stem
MA	2	<i>Malus</i> 'Adirondack'	Adirondack Crabapple	2.5-3" cal.	B&B	
PC	3	<i>Prunus virginiana</i> 'Canada Red Select'	Canada Red Select Chokecherry	2.5-3" cal.	B&B	
SR	1	<i>Syringa reticulata</i> 'Ivory Silk'	Ivory Silk Japanese Tree Lilac	2.5-3" cal.	B&B	Single Stem
<b>PERENNIALS, ORNAMENTAL GRASSES &amp; GROUNDCOVERS</b>						
CR	38	<i>Carex amphiloeba</i>	Creek Sedge		PLUG	12" O.C. Spacing
VM	157	<i>Vinca minor</i> 'Bowles'	Bowles Periwinkle	4" pot	CONT.	12" O.C. Spacing



**NOTES:**

1. FOR PLANTING NOTES, REFER TO SHEET 230.
2. FOR MASTER PLANT LIST, REFER TO SHEET 256.
3. FOR LANDSCAPING DETAILS, REFER TO SHEETS 254-256.

**WATERTOWN  
ROUTE 16 (MOUNT AUBURN STREET)**

STATE	FED. AID PROJ. NO.	SHEET NO.	TOTAL SHEETS
MA	-	245	391

**LANDSCAPING PLAN  
SHEET 16 OF 18**

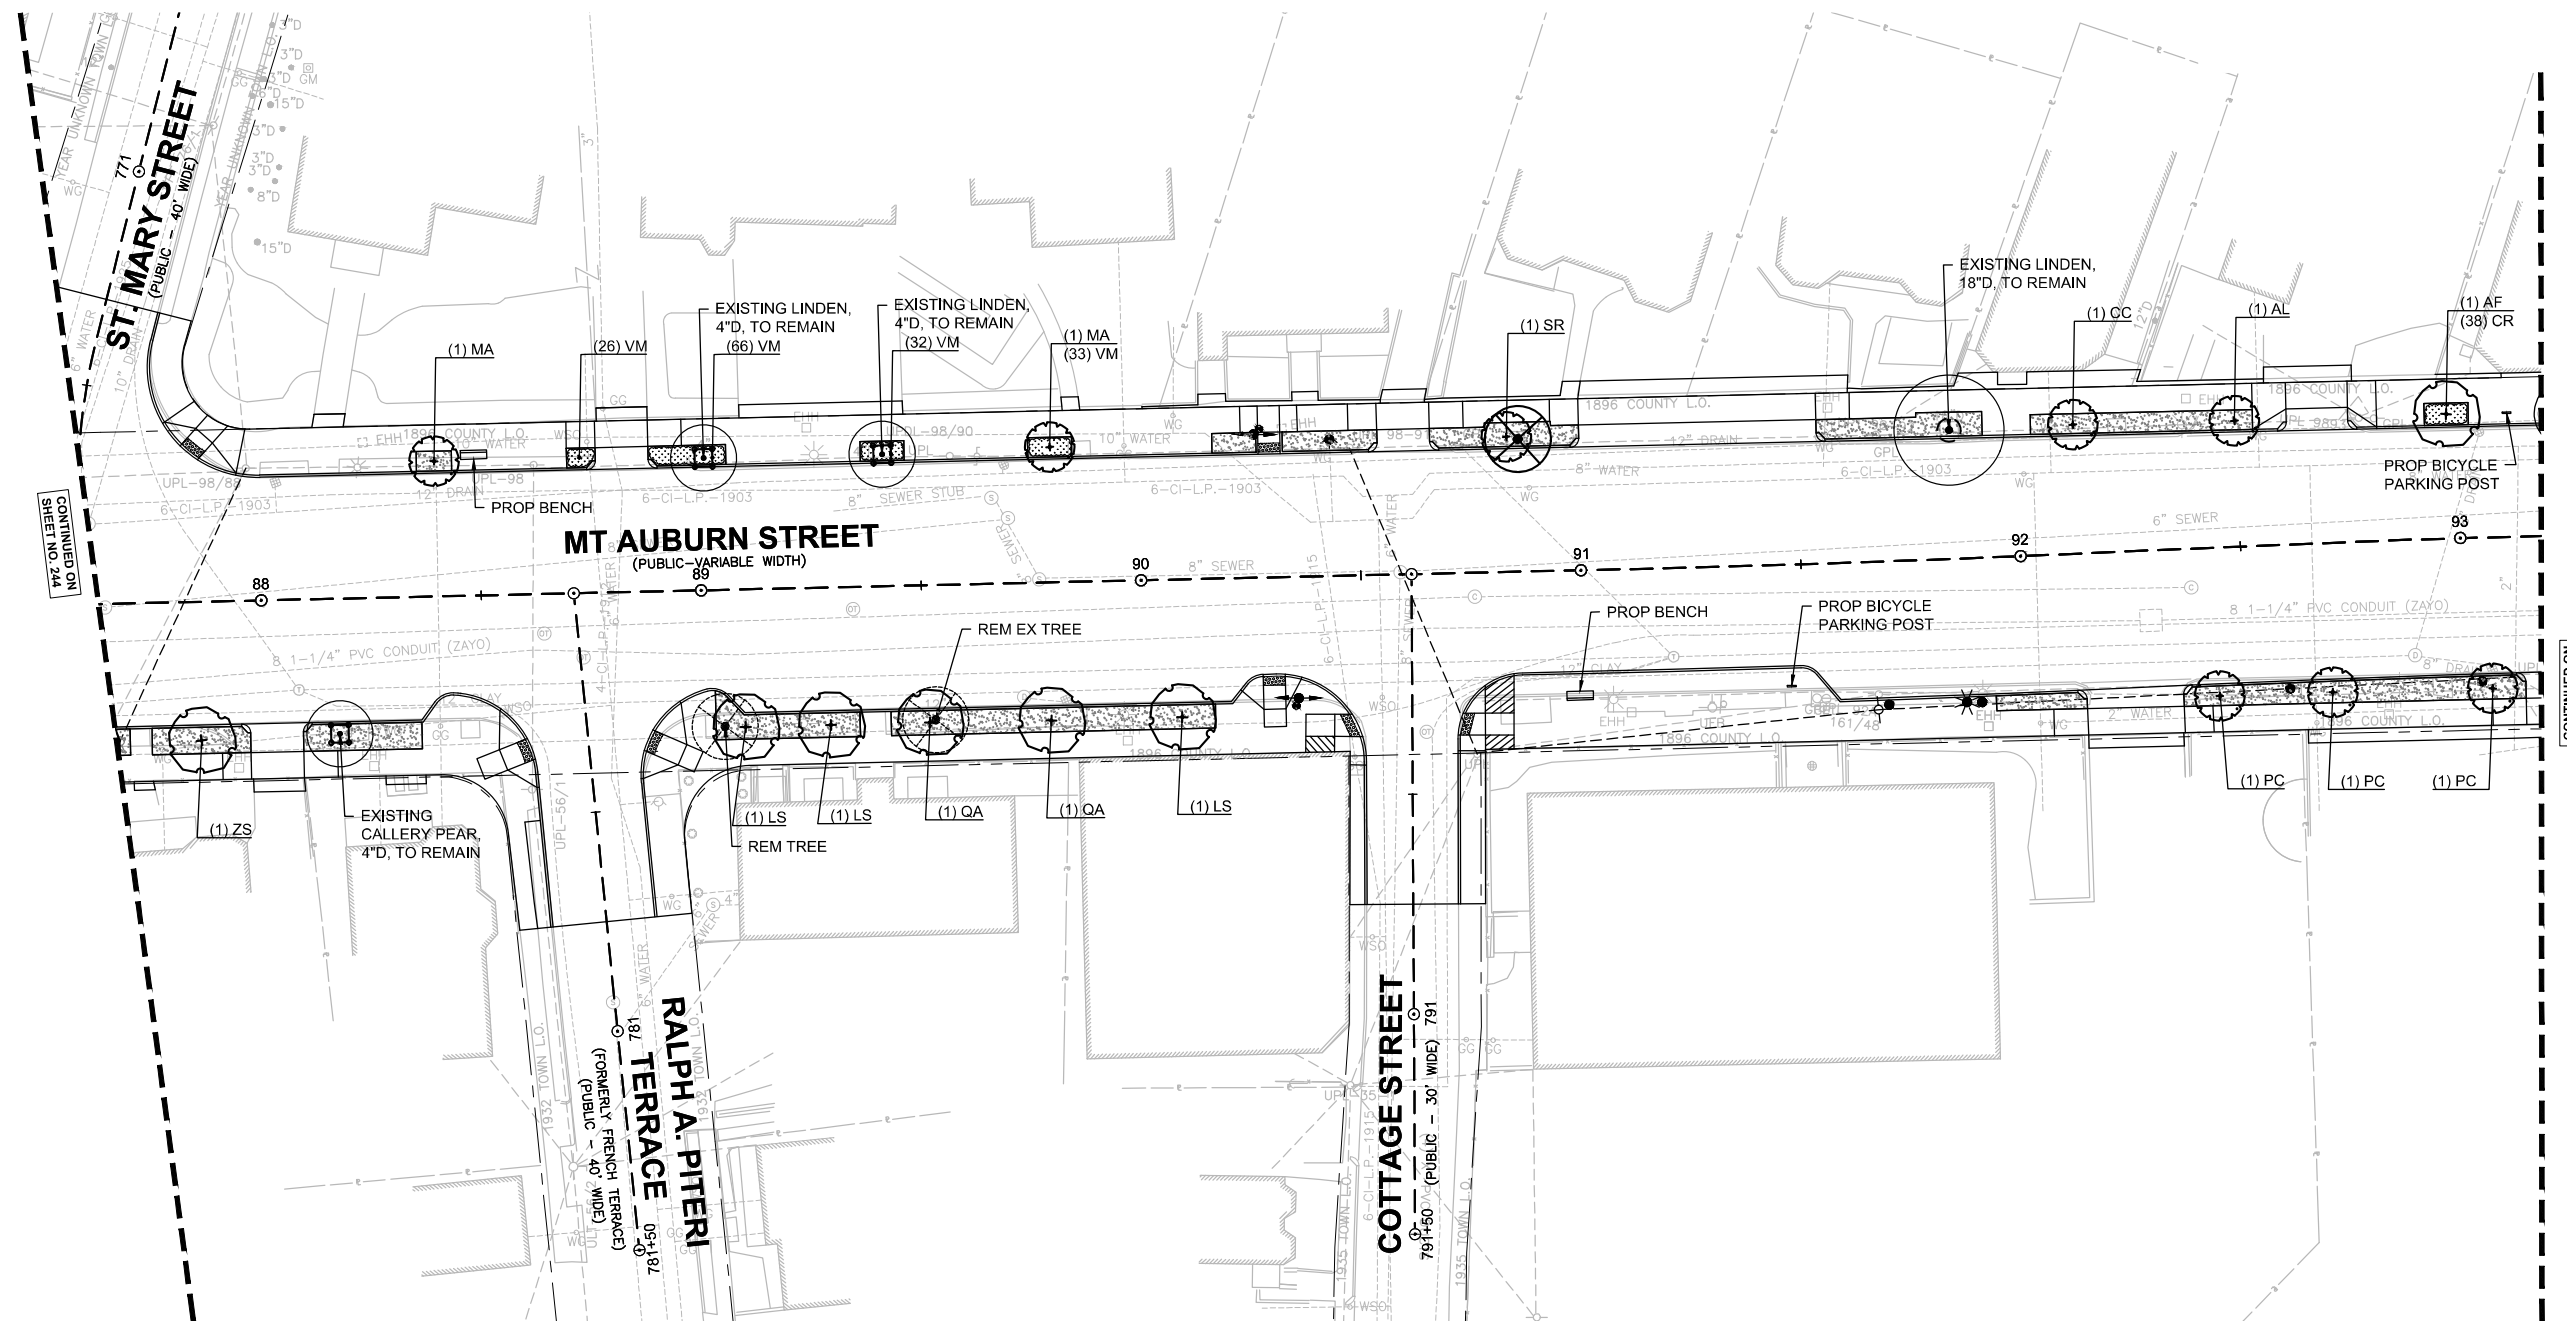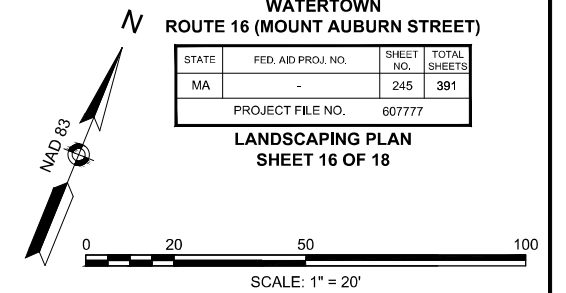














CONTINUED ON SHEET NO. 244

CONTINUED ON SHEET NO. 246

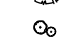

**LEGEND**

-  BENCH
-  TABLE
-  TRASH RECEPTACLE TYPE A
-  TRASH RECEPTACLE TYPE B
-  BICYCLE PARKING POST
-  EXISTING SMALL TREE WITH TREE PROTECTION (< 4" CAL.)
-  EXISTING LARGE TREE WITH TREE PROTECTION
-  PROPOSED DECIDUOUS SHADE TREE
-  PROPOSED ORNAMENTAL TREE
-  PROPOSED EVERGREEN TREE
-  PROPOSED SHRUBS
-  PROPOSED PERENNIALS, ORNAMENTAL GRASSES, & GROUNDCOVERS
-  LAWN

**SHEET 17 PLANT LIST**

SYM	QTY	BOTANICAL NAME	COMMON NAME	SIZE	ROOT	COMMENTS
<b>DECIDUOUS SHADE TREES</b>						
AF	2	<i>Acer x freemanii</i> 'Armstrong'	Armstrong Red Maple	2.5-3" cal.	B&B	Limb to 7' ht.
<b>ORNAMENTAL TREES</b>						
MA	2	<i>Malus</i> 'Adirondack'	Adirondack Crabapple	2.5-3" cal.	B&B	
<b>PERENNIALS, ORNAMENTAL GRASSES &amp; GROUNDCOVERS</b>						
CR	112	<i>Carex amphiloba</i>	Creek Sedge		PLUG	12" O.C. Spacing
VM	90	<i>Vinca minor</i> 'Bowles'	Bowles Periwinkle	4" pot	CONT.	12" O.C. Spacing



**NOTES:**

1. FOR PLANTING NOTES, REFER TO SHEET 230.
2. FOR MASTER PLANT LIST, REFER TO SHEET 256.
3. FOR LANDSCAPING DETAILS, REFER TO SHEETS 254-256.




 




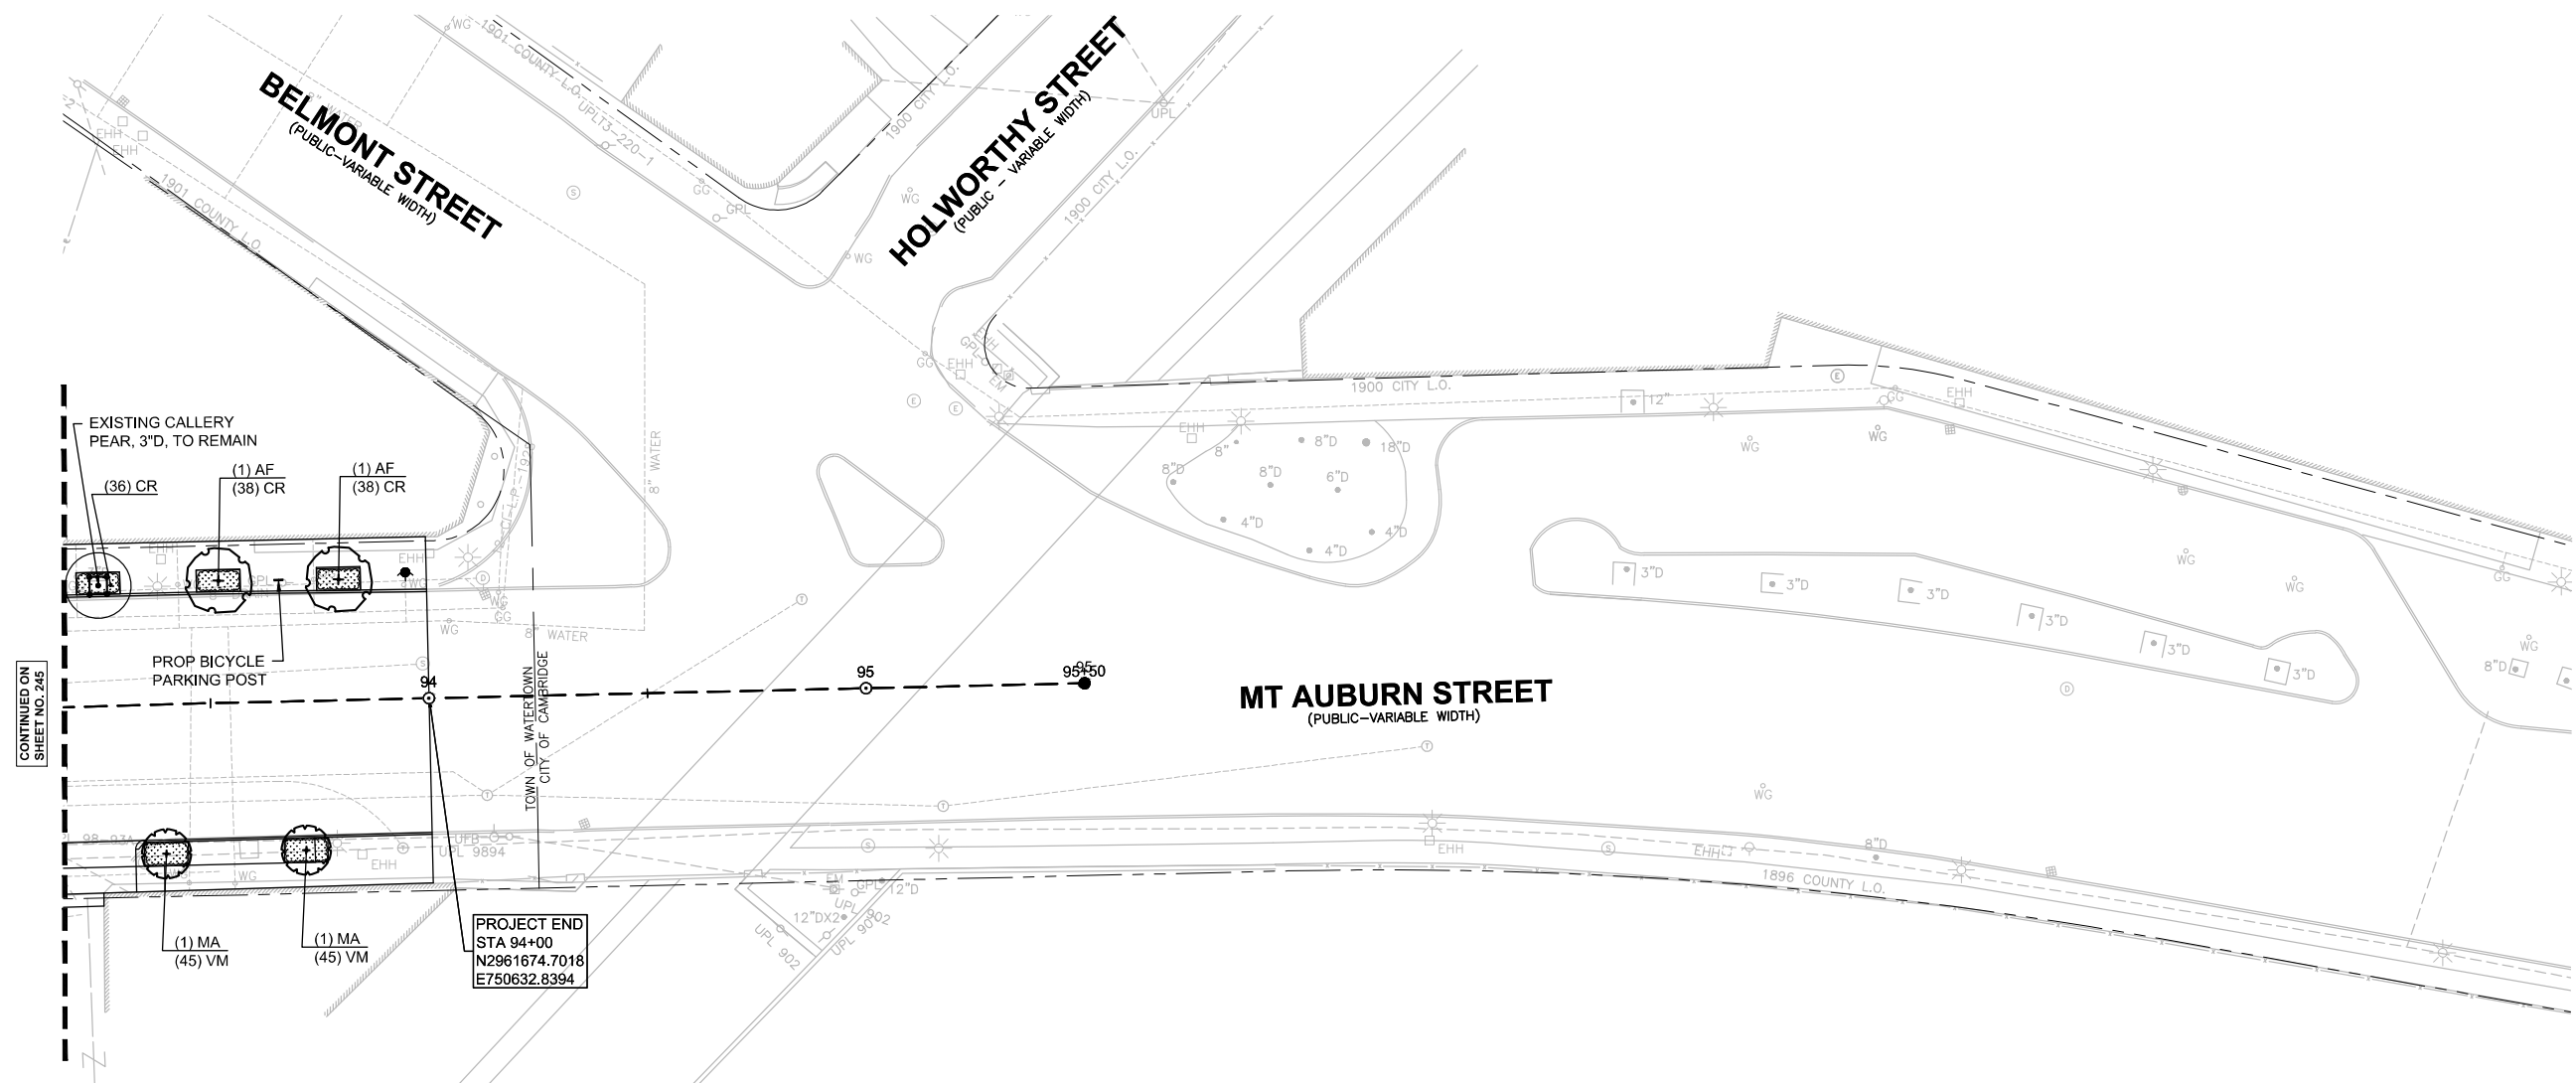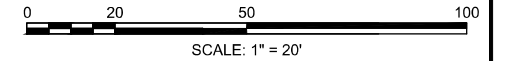




**WATERTOWN  
ROUTE 16 (MOUNT AUBURN STREET)**

STATE	FED. AID PROJ. NO.	SHEET NO.	TOTAL SHEETS
MA	-	246	391
PROJECT FILE NO.		607777	

**LANDSCAPING PLAN  
SHEET 17 OF 18**




**LEGEND**

-  BENCH
-  TABLE
-  TRASH RECEPTACLE TYPE A
-  TRASH RECEPTACLE TYPE B
-  BICYCLE PARKING POST
-  EXISTING SMALL TREE WITH TREE PROTECTION (< 4" CAL.)
-  EXISTING LARGE TREE WITH TREE PROTECTION
-  PROPOSED DECIDUOUS SHADE TREE
-  PROPOSED ORNAMENTAL TREE
-  PROPOSED EVERGREEN TREE
-  PROPOSED SHRUBS
-  PROPOSED PERENNIALS, ORNAMENTAL GRASSES, & GROUNDCOVERS
-  LAWN

**NOTES:**



1. FOR PLANTING NOTES, REFER TO SHEET 230.
2. FOR MASTER PLANT LIST, REFER TO SHEET 256.
3. FOR LANDSCAPING DETAILS, REFER TO SHEETS 254-256.

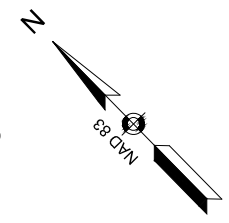

**WATERTOWN  
ROUTE 16 (MOUNT AUBURN STREET)**

STATE	FED. AID PROJ. NO.	SHEET NO.	TOTAL SHEETS
MA	-	247	391
PROJECT FILE NO.		607777	

**LANDSCAPING PLAN  
SHEET 18 OF 18**

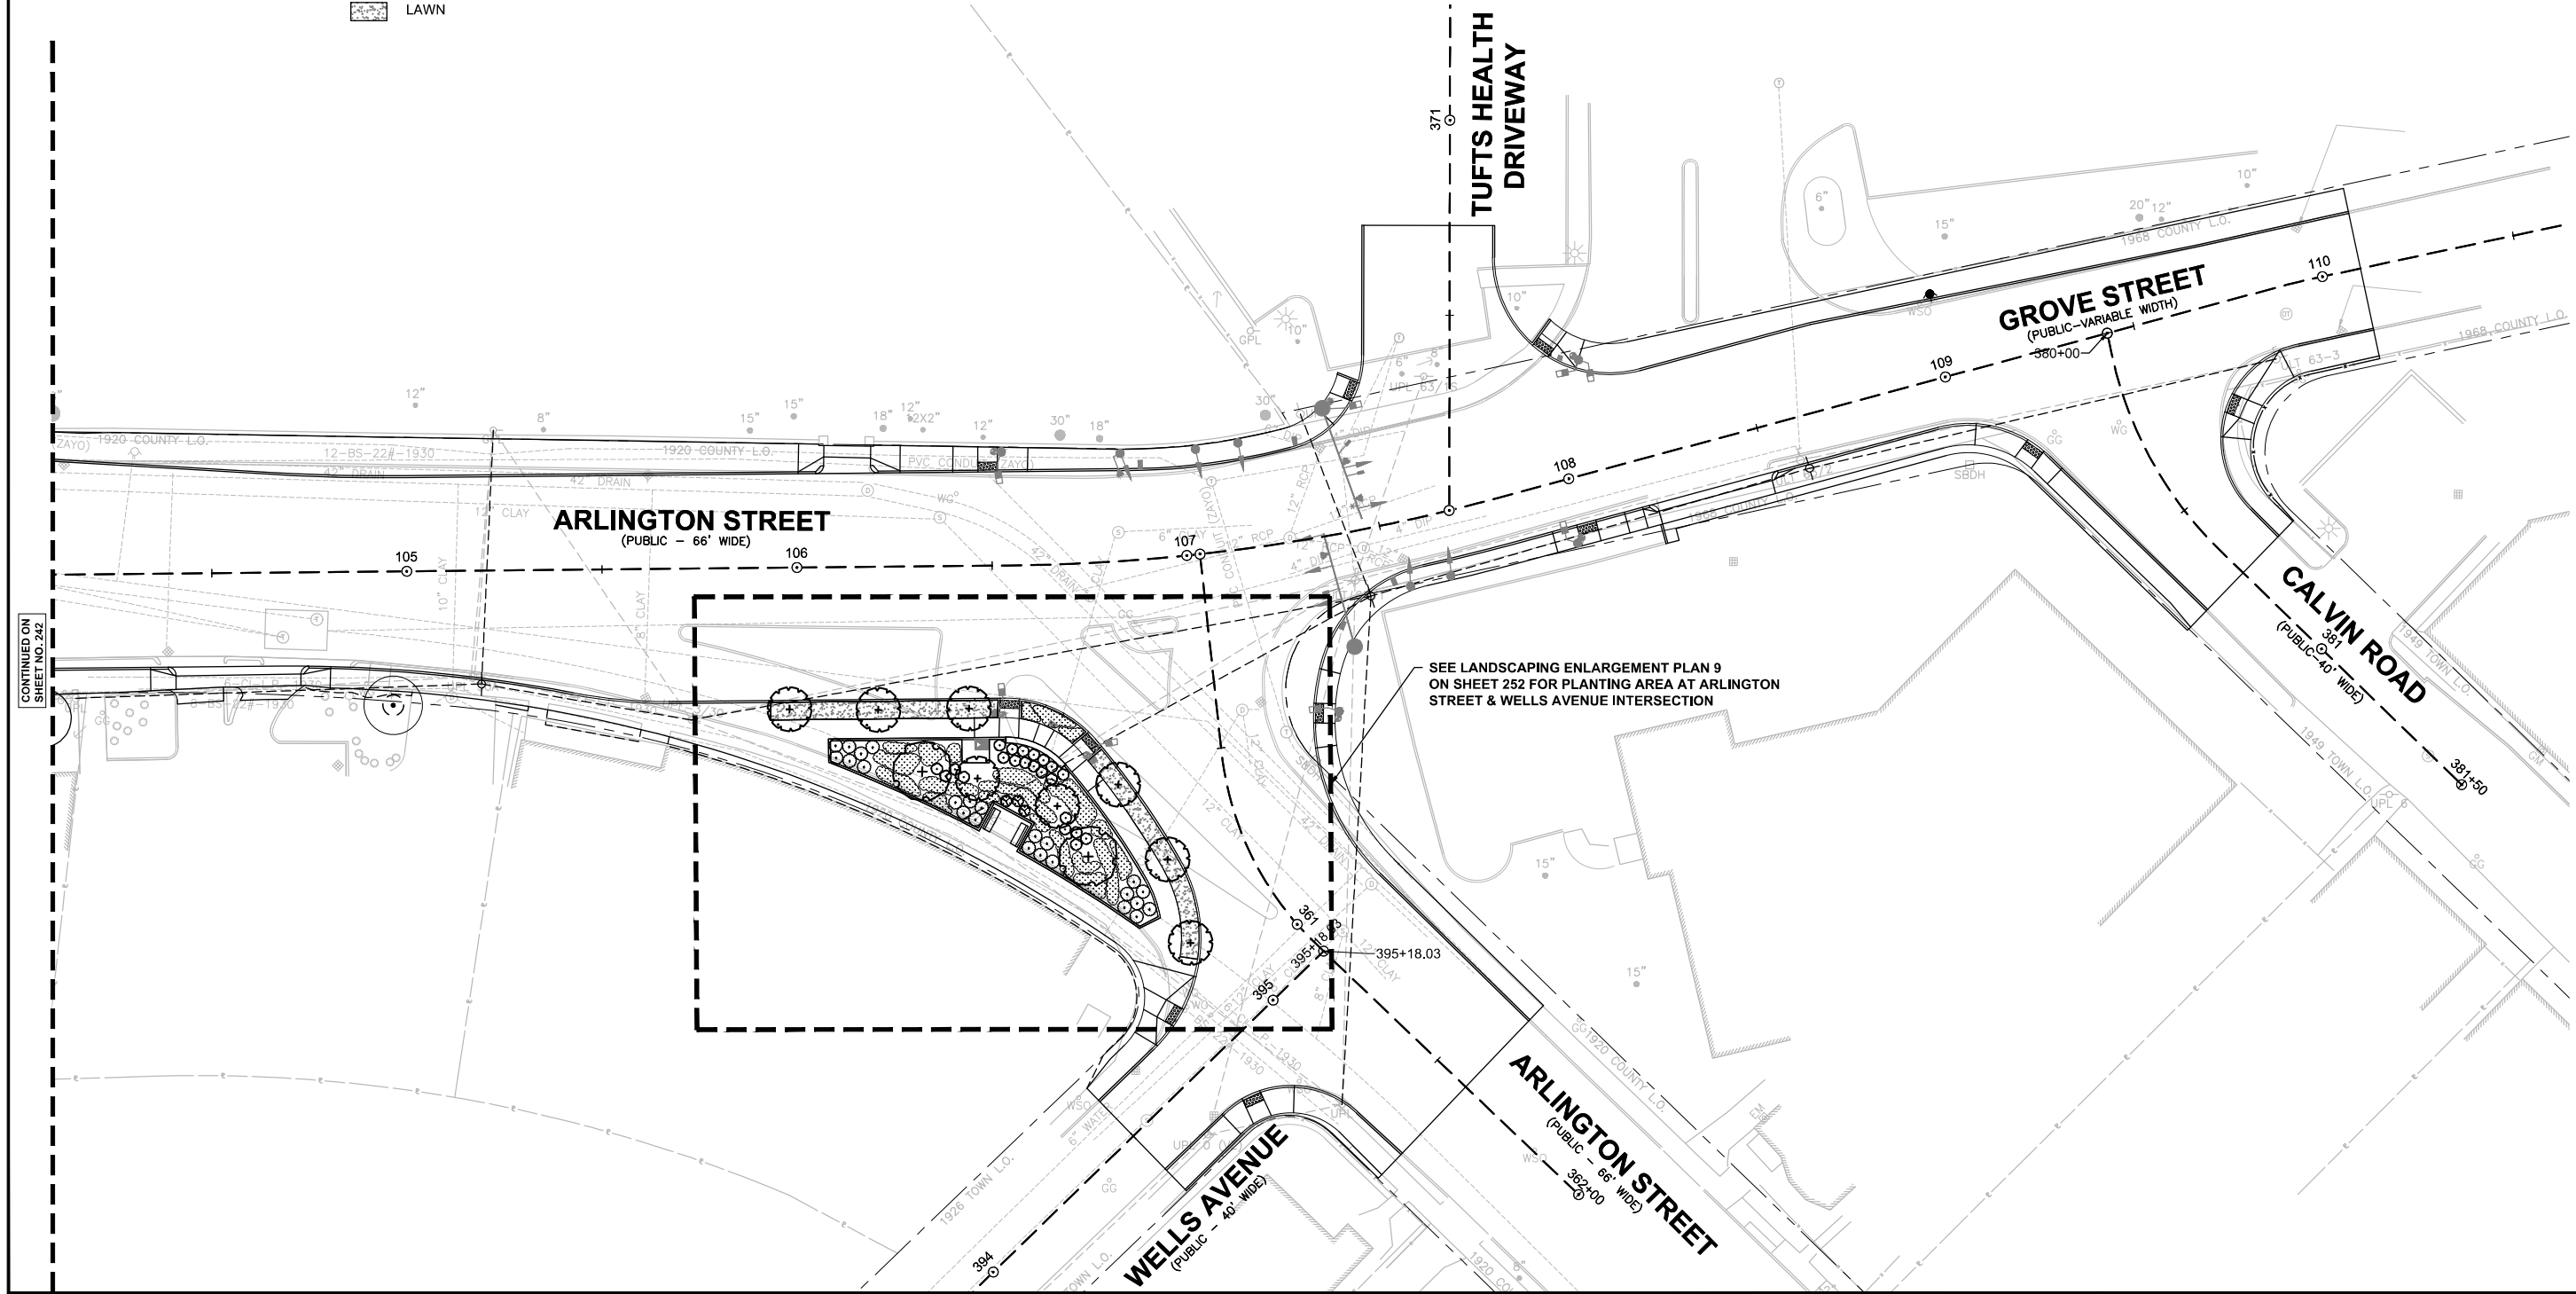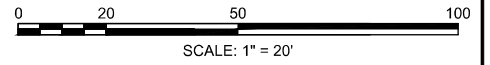

CONTINUED ON SHEET NO. 242