



LEGEND

-  PROPOSED HOT MIX ASPHALT ROADWAY AND HOT MIX ASPHALT DRIVEWAY
-  PROPOSED CEMENT CONCRETE SIDEWALK AND CEMENT CONCRETE DRIVEWAY AND CEMENT CONCRETE PEDESTRIAN CURB RAMPS
-  PROPOSED GRASS/LANDSCAPE AREA
-  PROPOSED RAPID FLASHING BEACON
-  PROPOSED TRAFFIC SIGNAL
-  MBTA BUS STOP
-  MBTA BUS SHELTER

**WATERTOWN
ROUTE 16 (MOUNT AUBURN STREET)**

STATE	FED. AID PROJ. NO.	SHEET NO.	TOTAL SHEETS
MA	-		
PROJECT FILE NO. 607777			

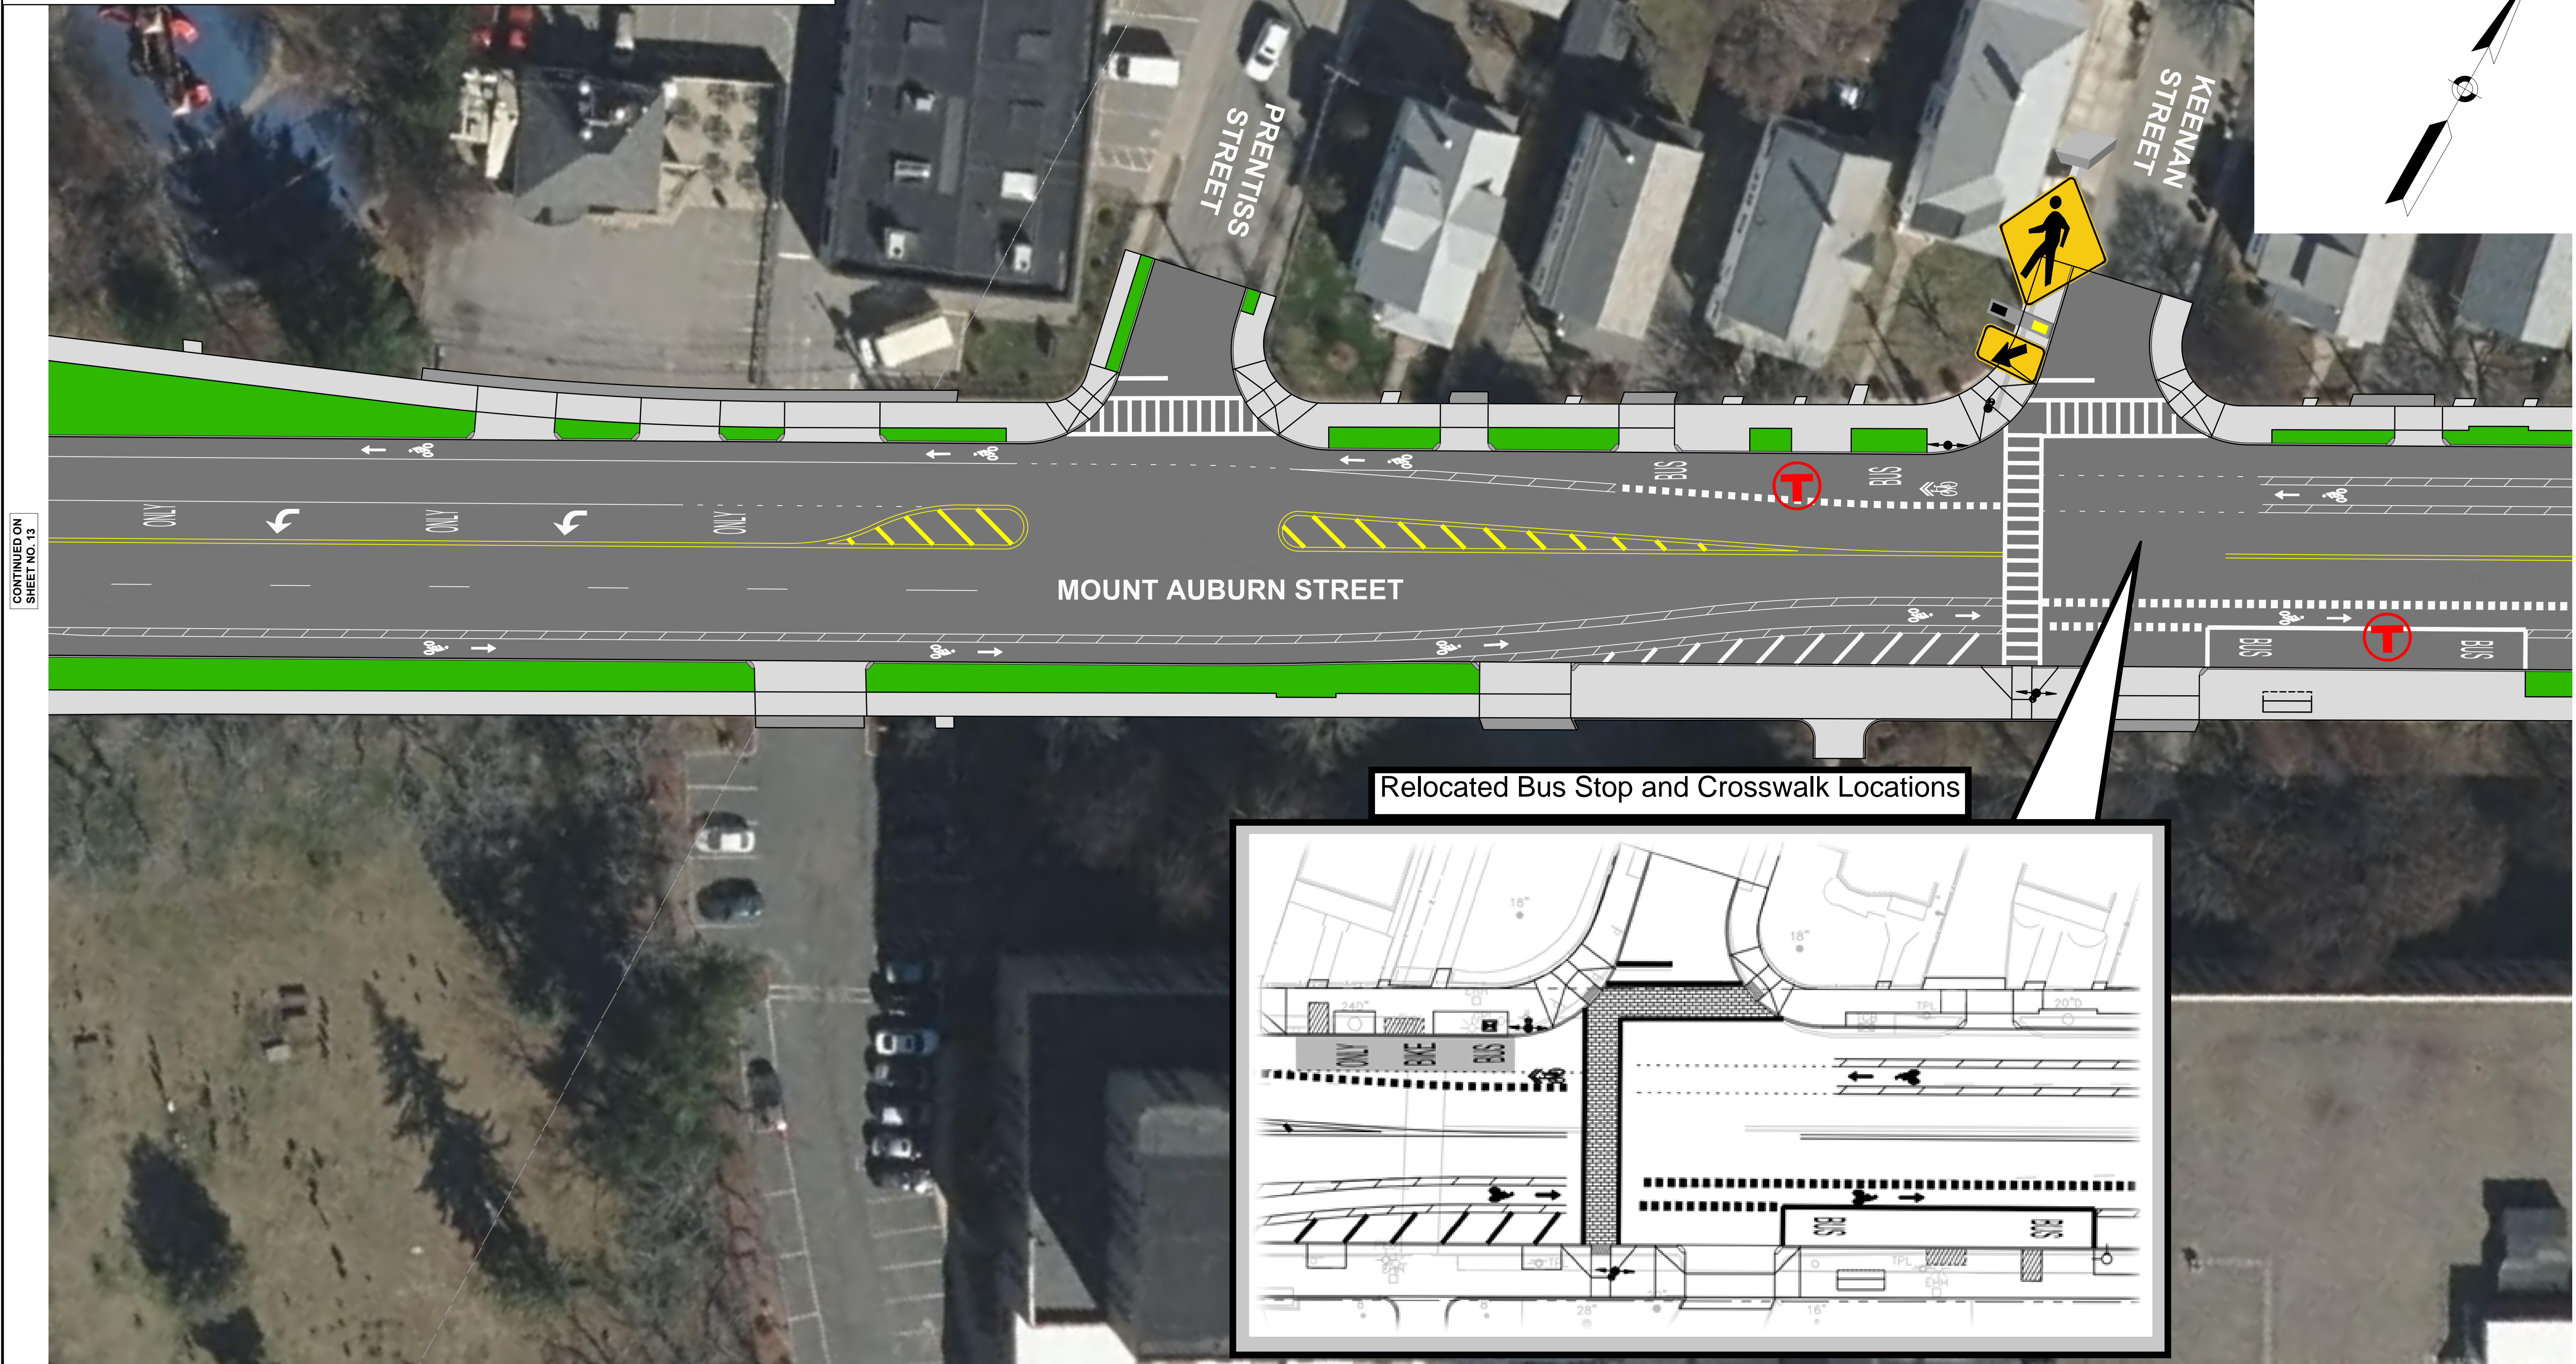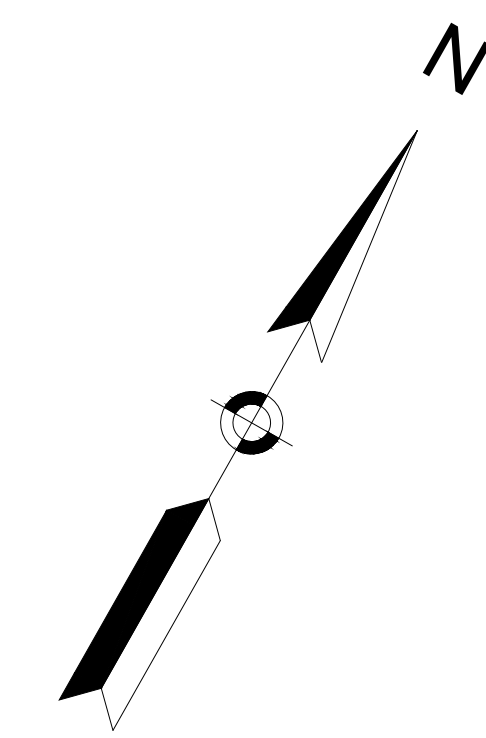

FINAL DESIGN OPEN HOUSE RENDERING
SHEET 14 OF 18



CONTINUED ON SHEET NO. 13

CONTINUED ON SHEET NO. 15



LEGEND

-  PROPOSED HOT MIX ASPHALT ROADWAY AND HOT MIX ASPHALT DRIVEWAY
-  PROPOSED CEMENT CONCRETE SIDEWALK AND CEMENT CONCRETE DRIVEWAY AND CEMENT CONCRETE PEDESTRIAN CURB RAMPS
-  PROPOSED GRASS/LANDSCAPE AREA
-  PROPOSED RAPID FLASHING BEACON
-  PROPOSED TRAFFIC SIGNAL
-  MBTA BUS STOP
-  MBTA BUS SHELTER

**WATERTOWN
ROUTE 16 (MOUNT AUBURN STREET)**


STATE	FED. AID PROJ. NO.	SHEET NO.	TOTAL SHEETS
MA	-		
PROJECT FILE NO. 607777			

FINAL DESIGN OPEN HOUSE RENDERING
SHEET 15 OF 18

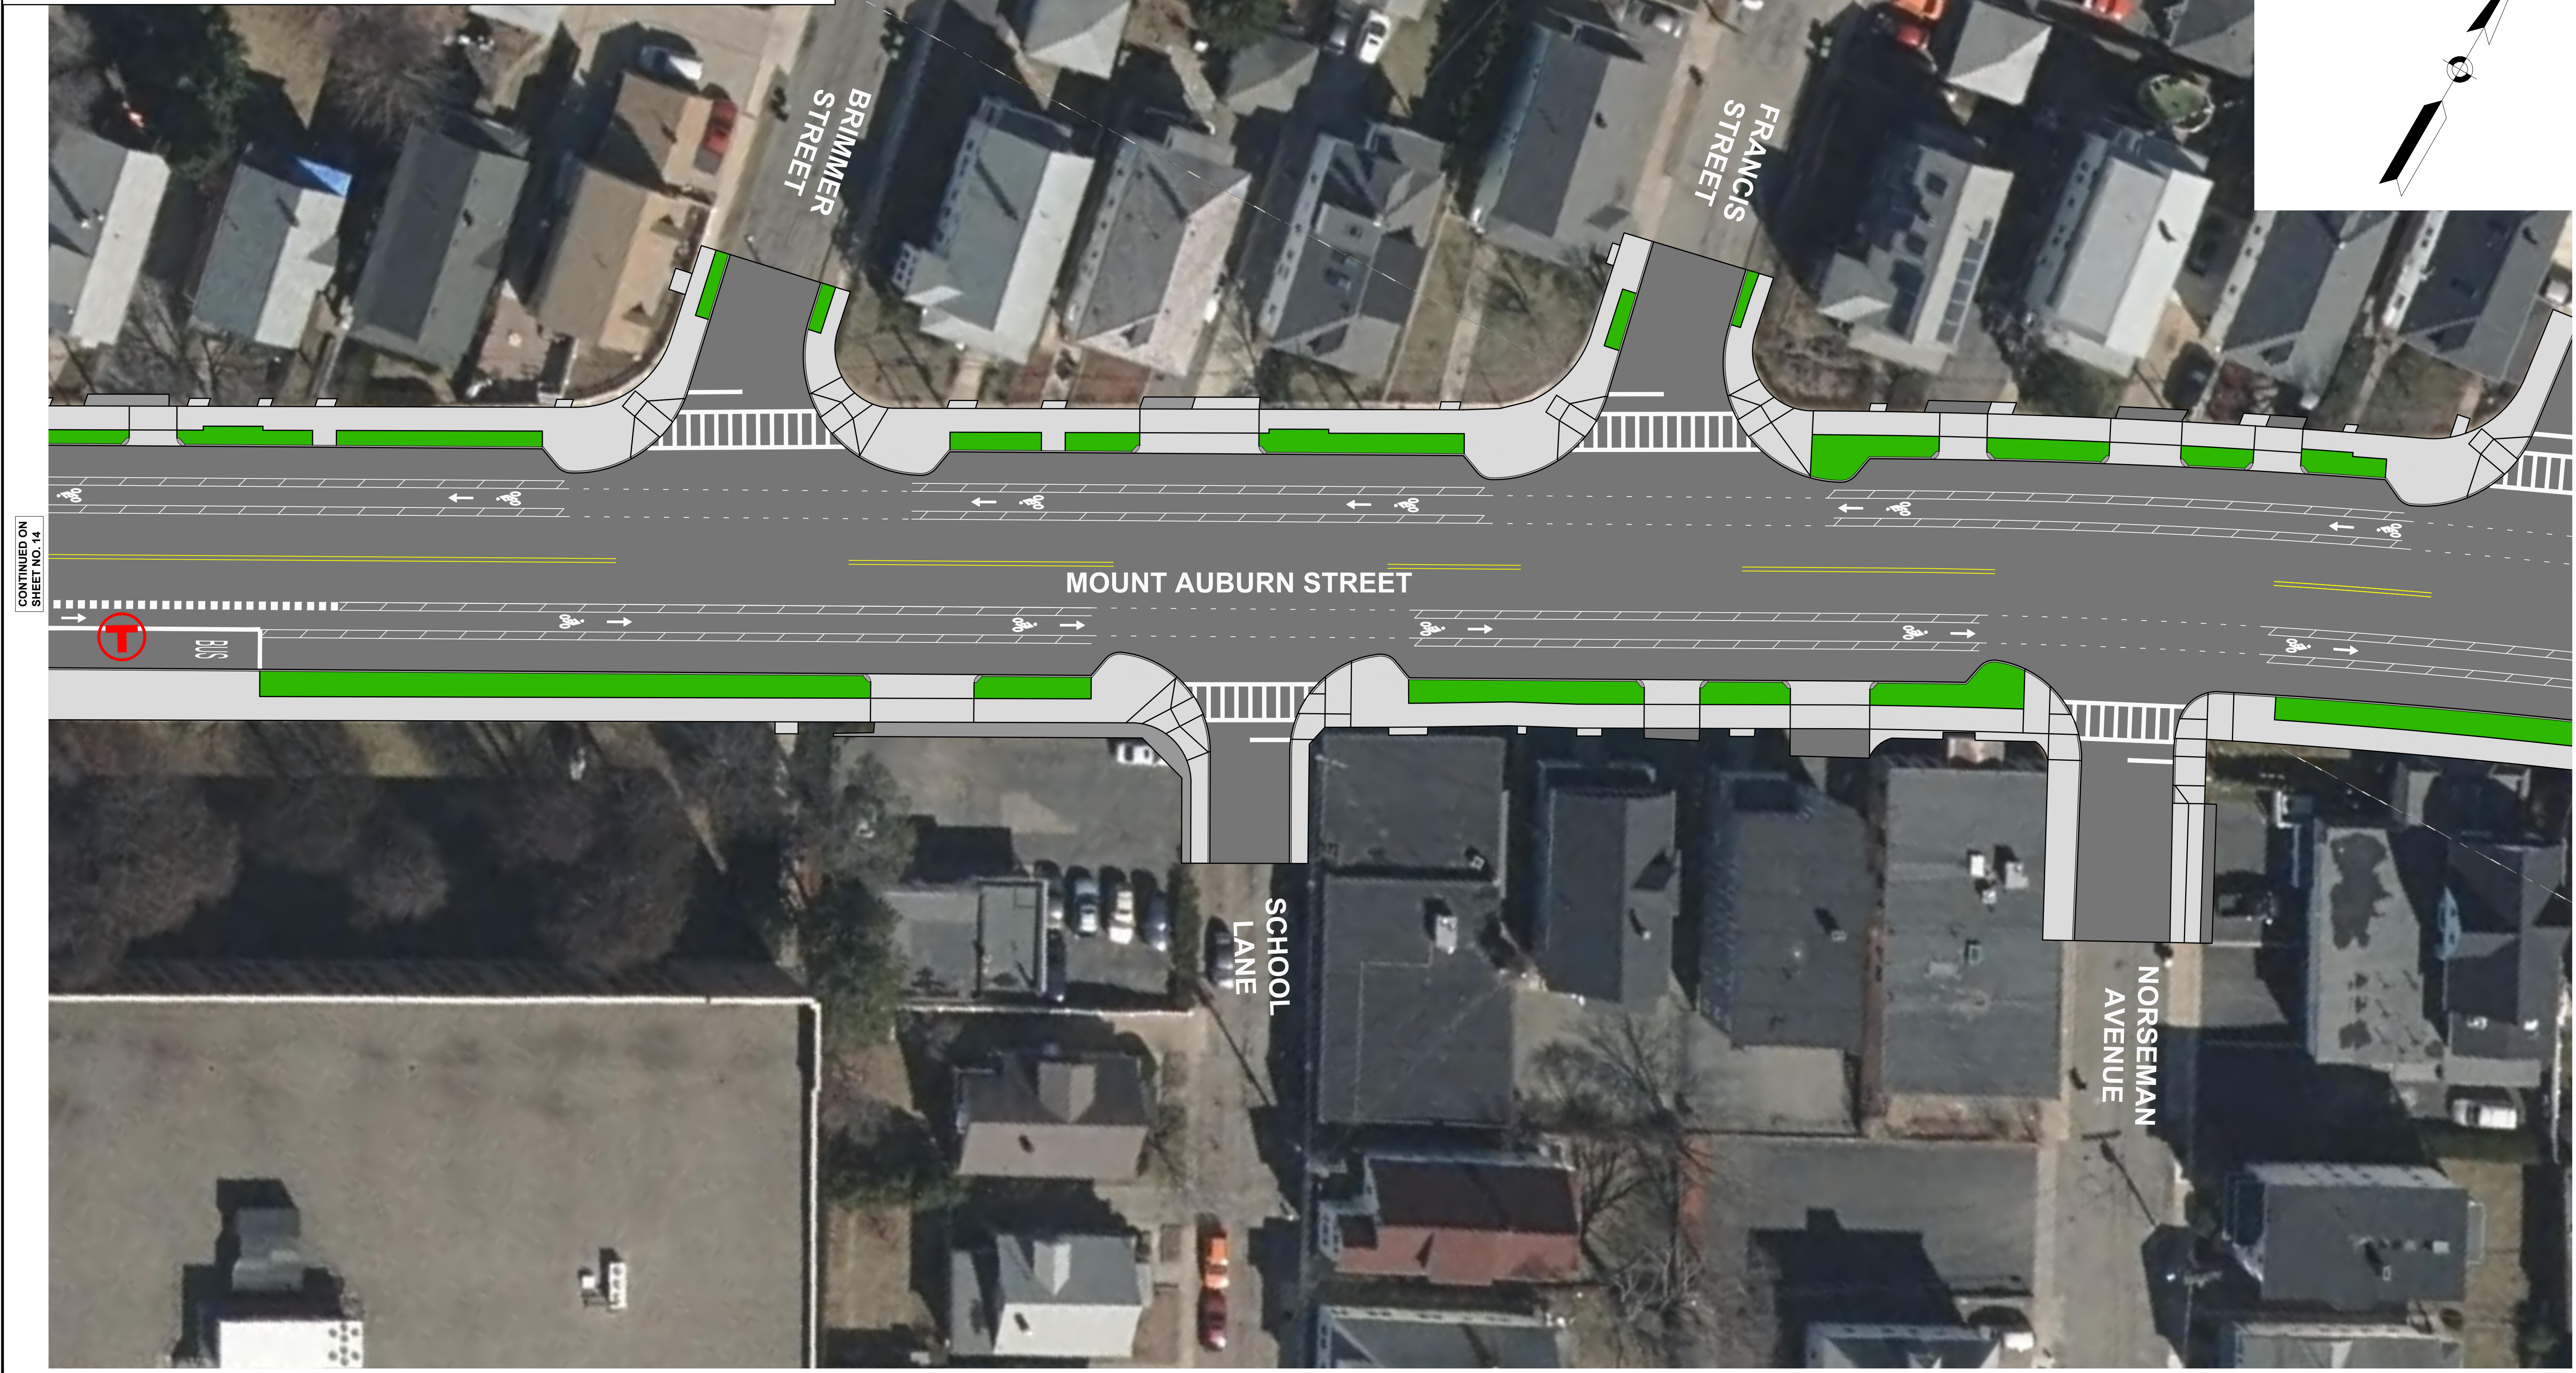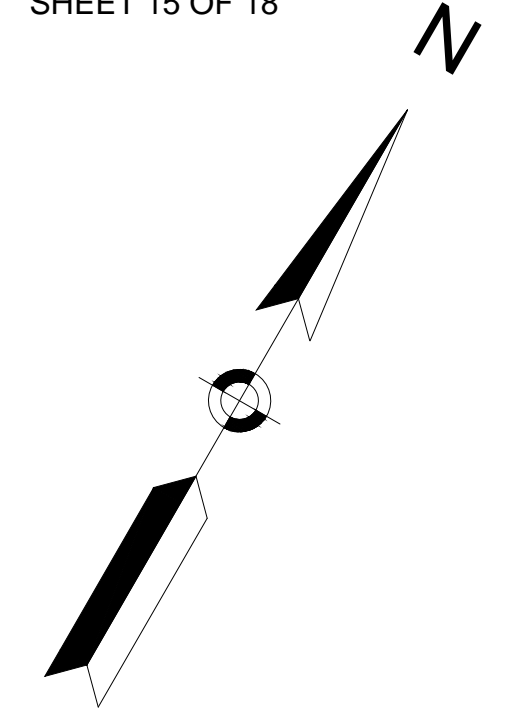

CONTINUED ON SHEET NO. 14


CONTINUED ON SHEET NO. 16

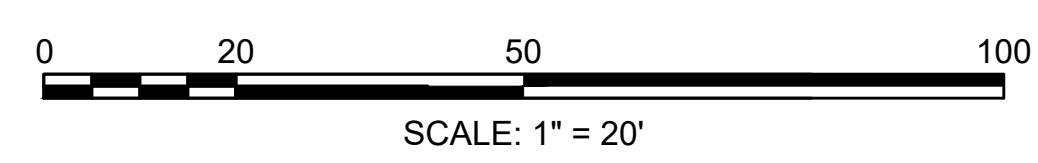

PREPARED BY: JUNE 27, 2023
Tighe & Bond
Engineers | Environmental Specialists

LEGEND


-  PROPOSED HOT MIX ASPHALT ROADWAY AND HOT MIX ASPHALT DRIVEWAY
-  PROPOSED CEMENT CONCRETE SIDEWALK AND CEMENT CONCRETE DRIVEWAY AND CEMENT CONCRETE PEDESTRIAN CURB RAMPS
-  PROPOSED GRASS/LANDSCAPE AREA
-  PROPOSED RAPID FLASHING BEACON
-  PROPOSED TRAFFIC SIGNAL
-  MBTA BUS STOP
-  MBTA BUS SHELTER

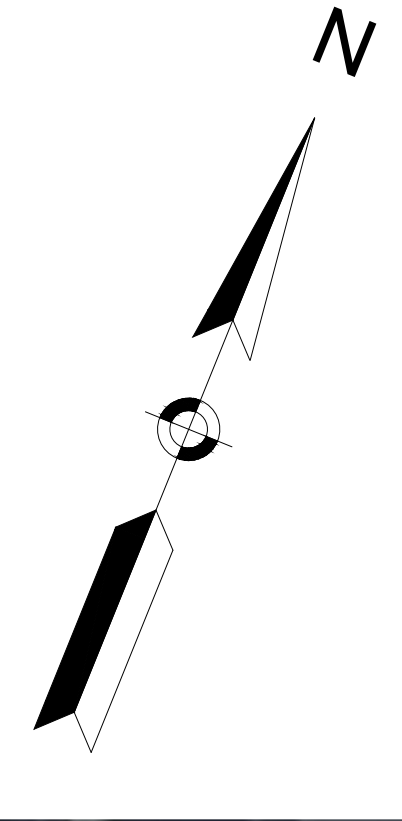

**WATERTOWN
ROUTE 16 (MOUNT AUBURN STREET)**

STATE	FED. AID PROJ. NO.	SHEET NO.	TOTAL SHEETS
MA	-		
PROJECT FILE NO. 607777			

FINAL DESIGN OPEN HOUSE RENDERING
SHEET 16 OF 18

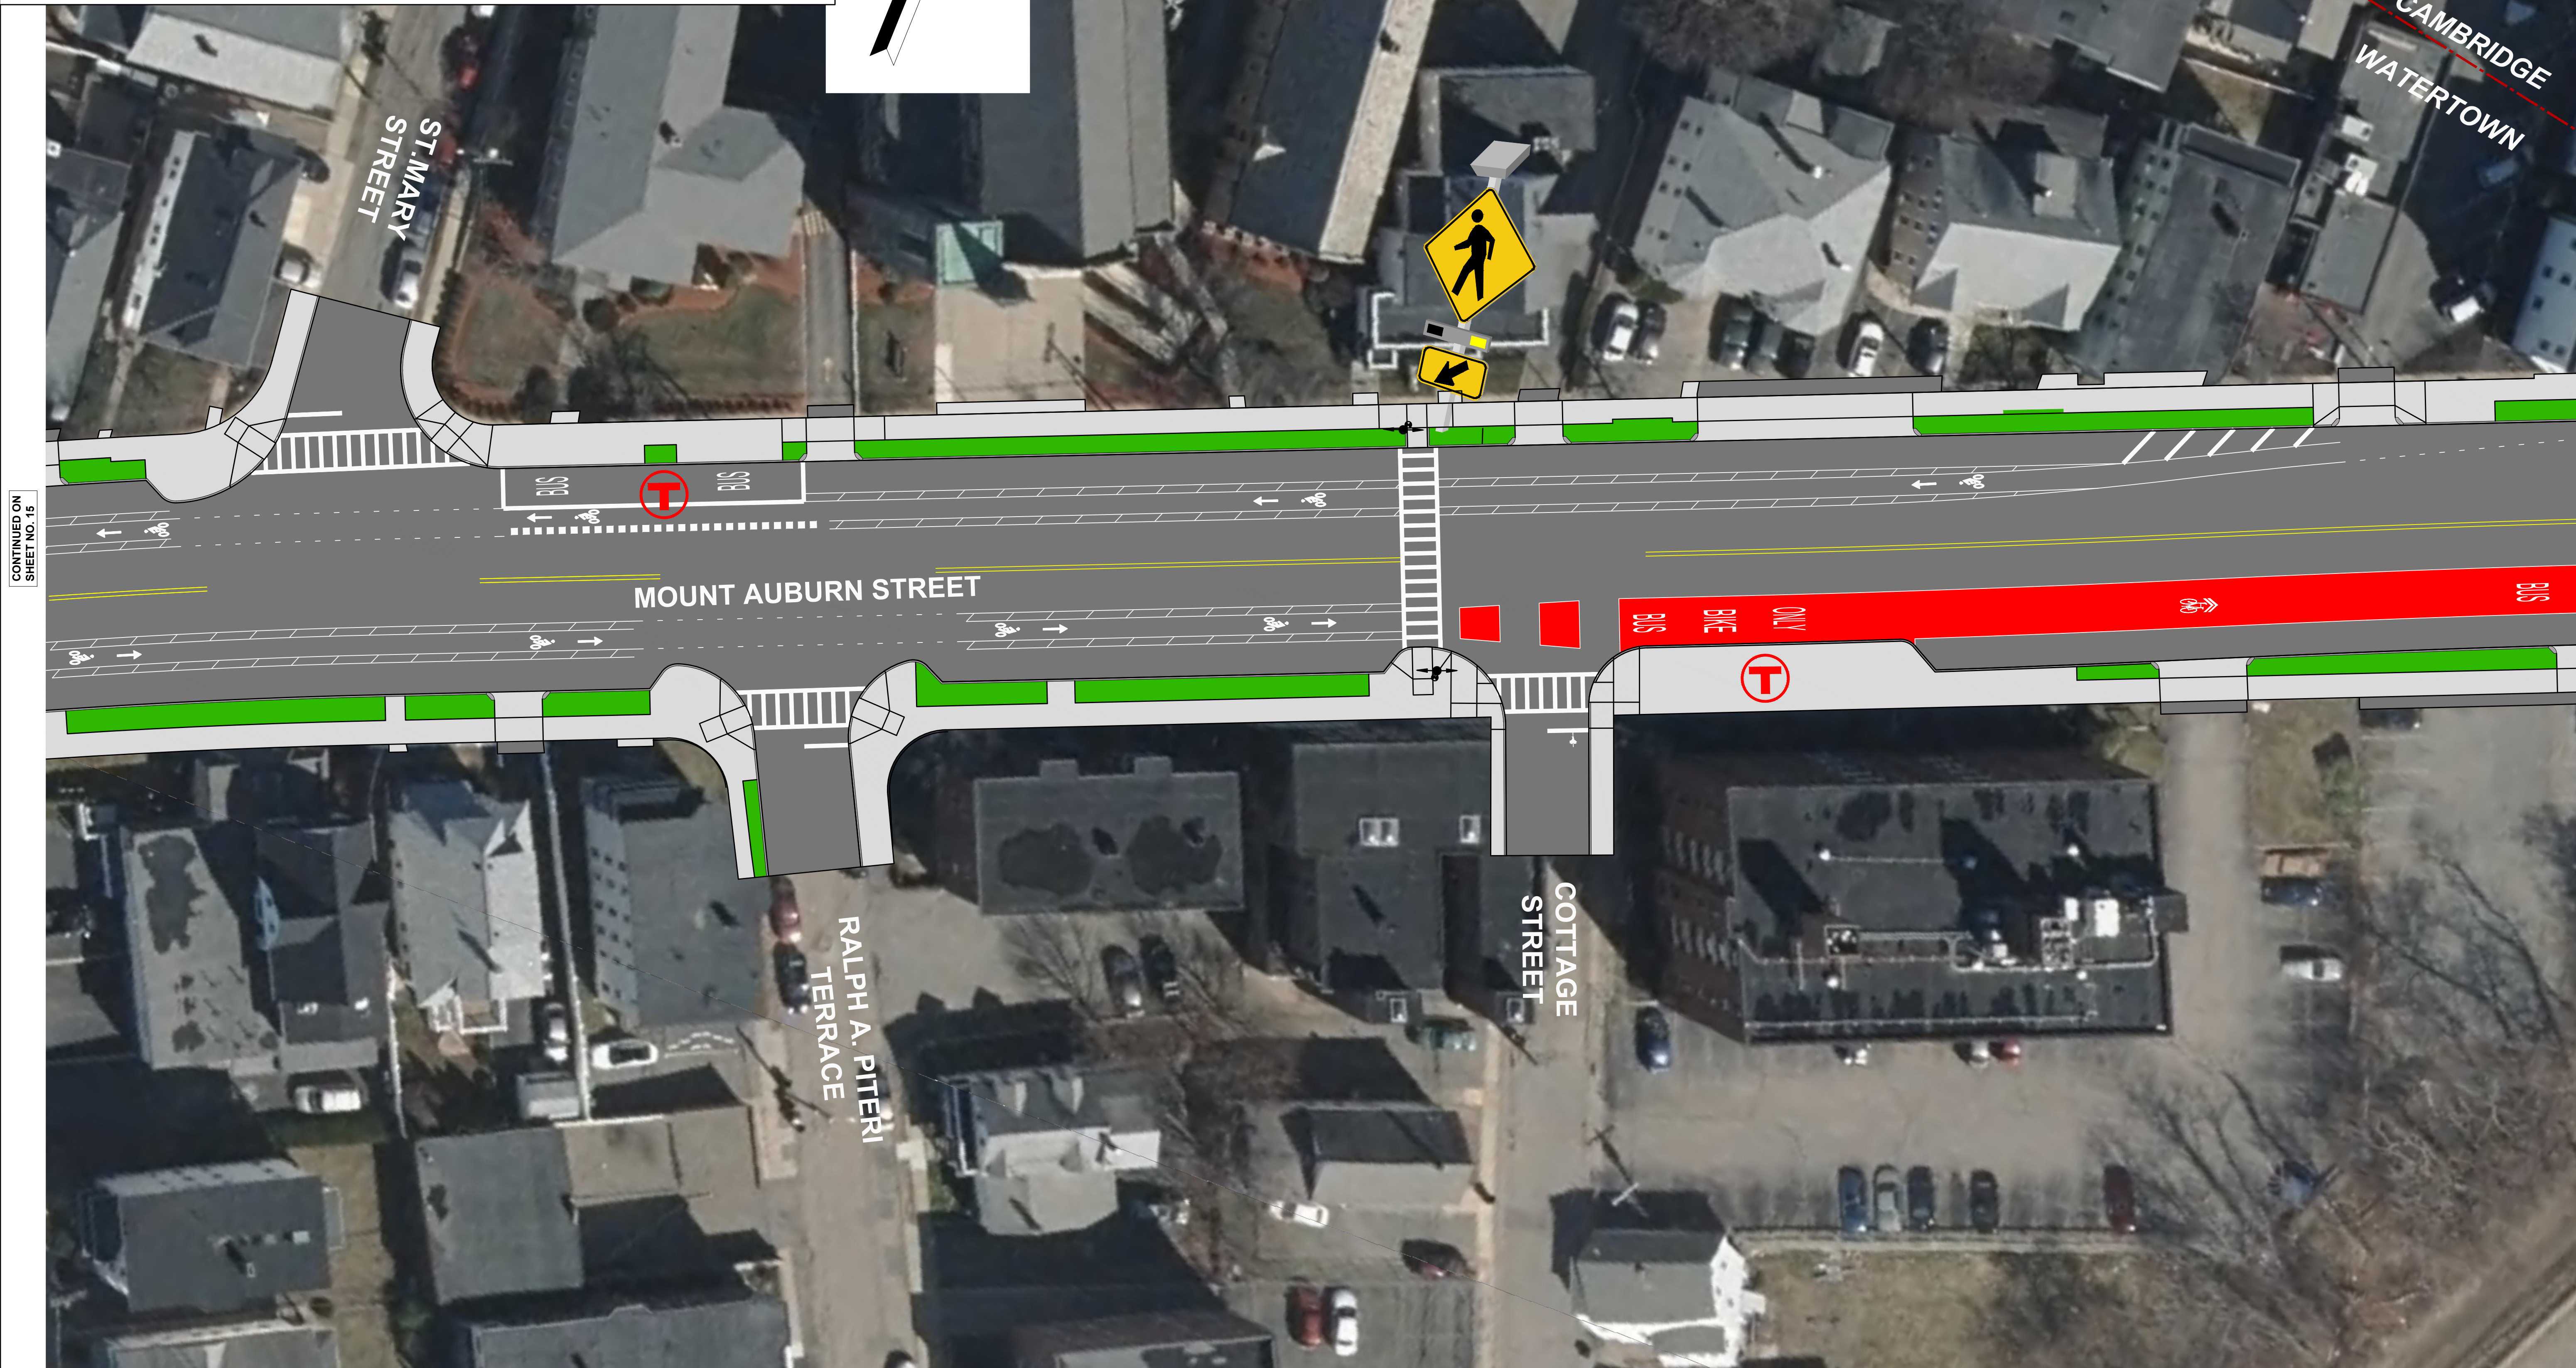

CONTINUED ON SHEET NO. 15

CONTINUED ON SHEET NO. 17


LEGEND

-  PROPOSED HOT MIX ASPHALT ROADWAY AND HOT MIX ASPHALT DRIVEWAY
-  PROPOSED CEMENT CONCRETE SIDEWALK AND CEMENT CONCRETE DRIVEWAY AND CEMENT CONCRETE PEDESTRIAN CURB RAMPS
-  PROPOSED GRASS/LANDSCAPE AREA
-  PROPOSED RAPID FLASHING BEACON
-  PROPOSED TRAFFIC SIGNAL
-  MBTA BUS STOP
-  MBTA BUS SHELTER




**WATERTOWN
ROUTE 16 (MOUNT AUBURN STREET)**

STATE	FED. AID PROJ. NO.	SHEET NO.	TOTAL SHEETS
MA	-	17	18
PROJECT FILE NO. 607777			

FINAL DESIGN OPEN HOUSE RENDERING SHEET 17 OF 18

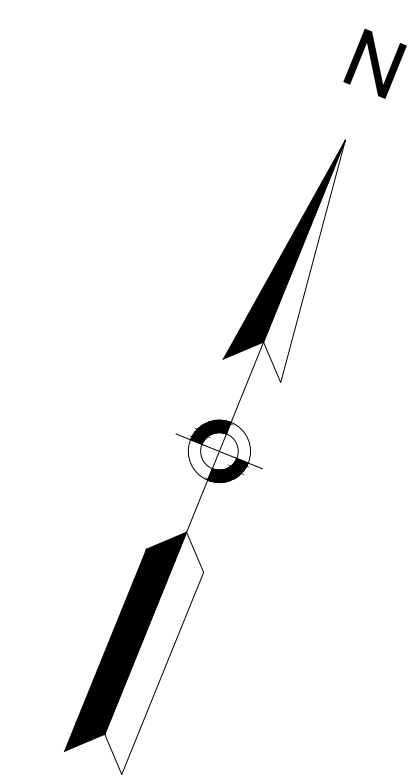

CONTINUED ON SHEET NO. 16

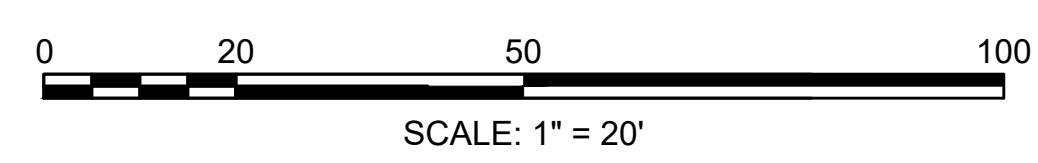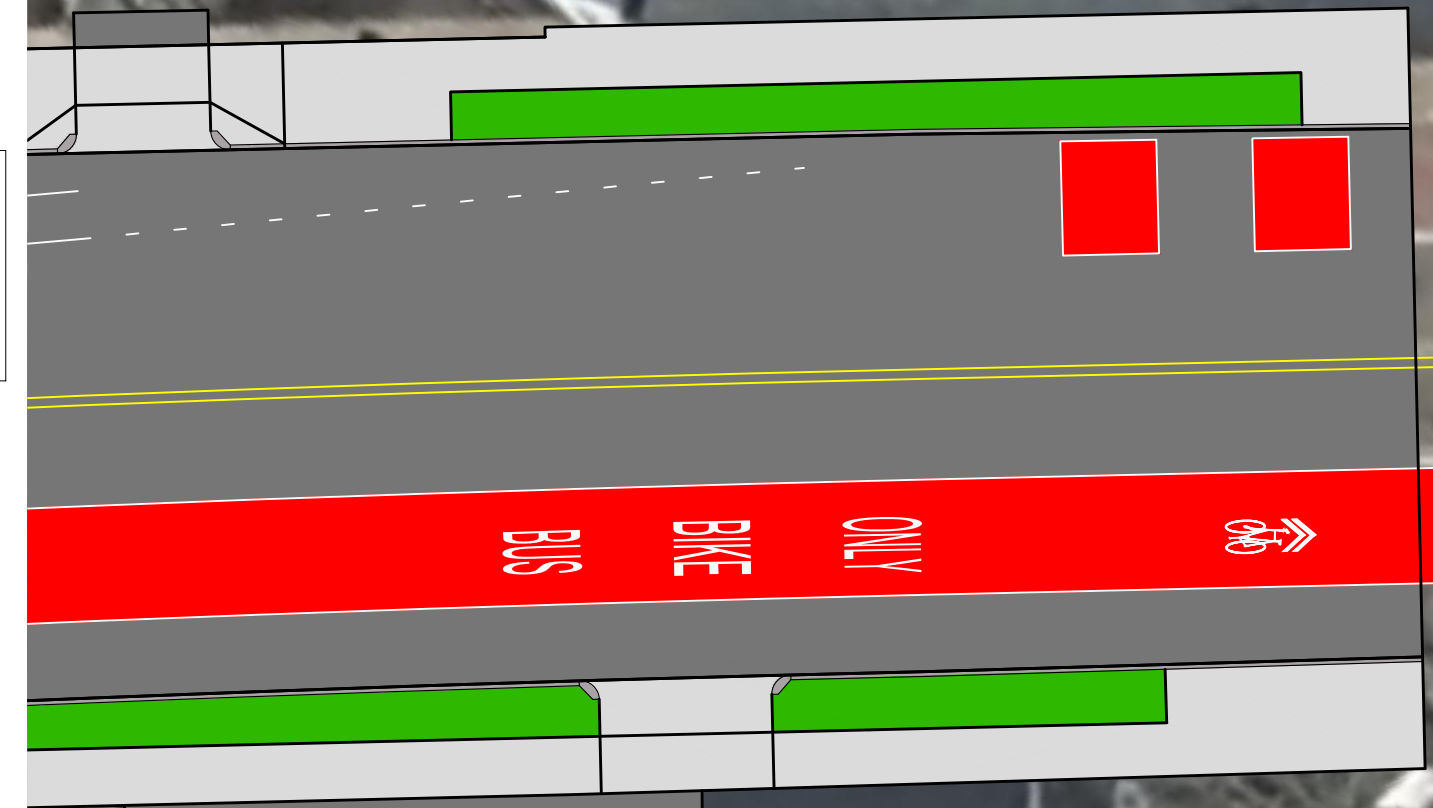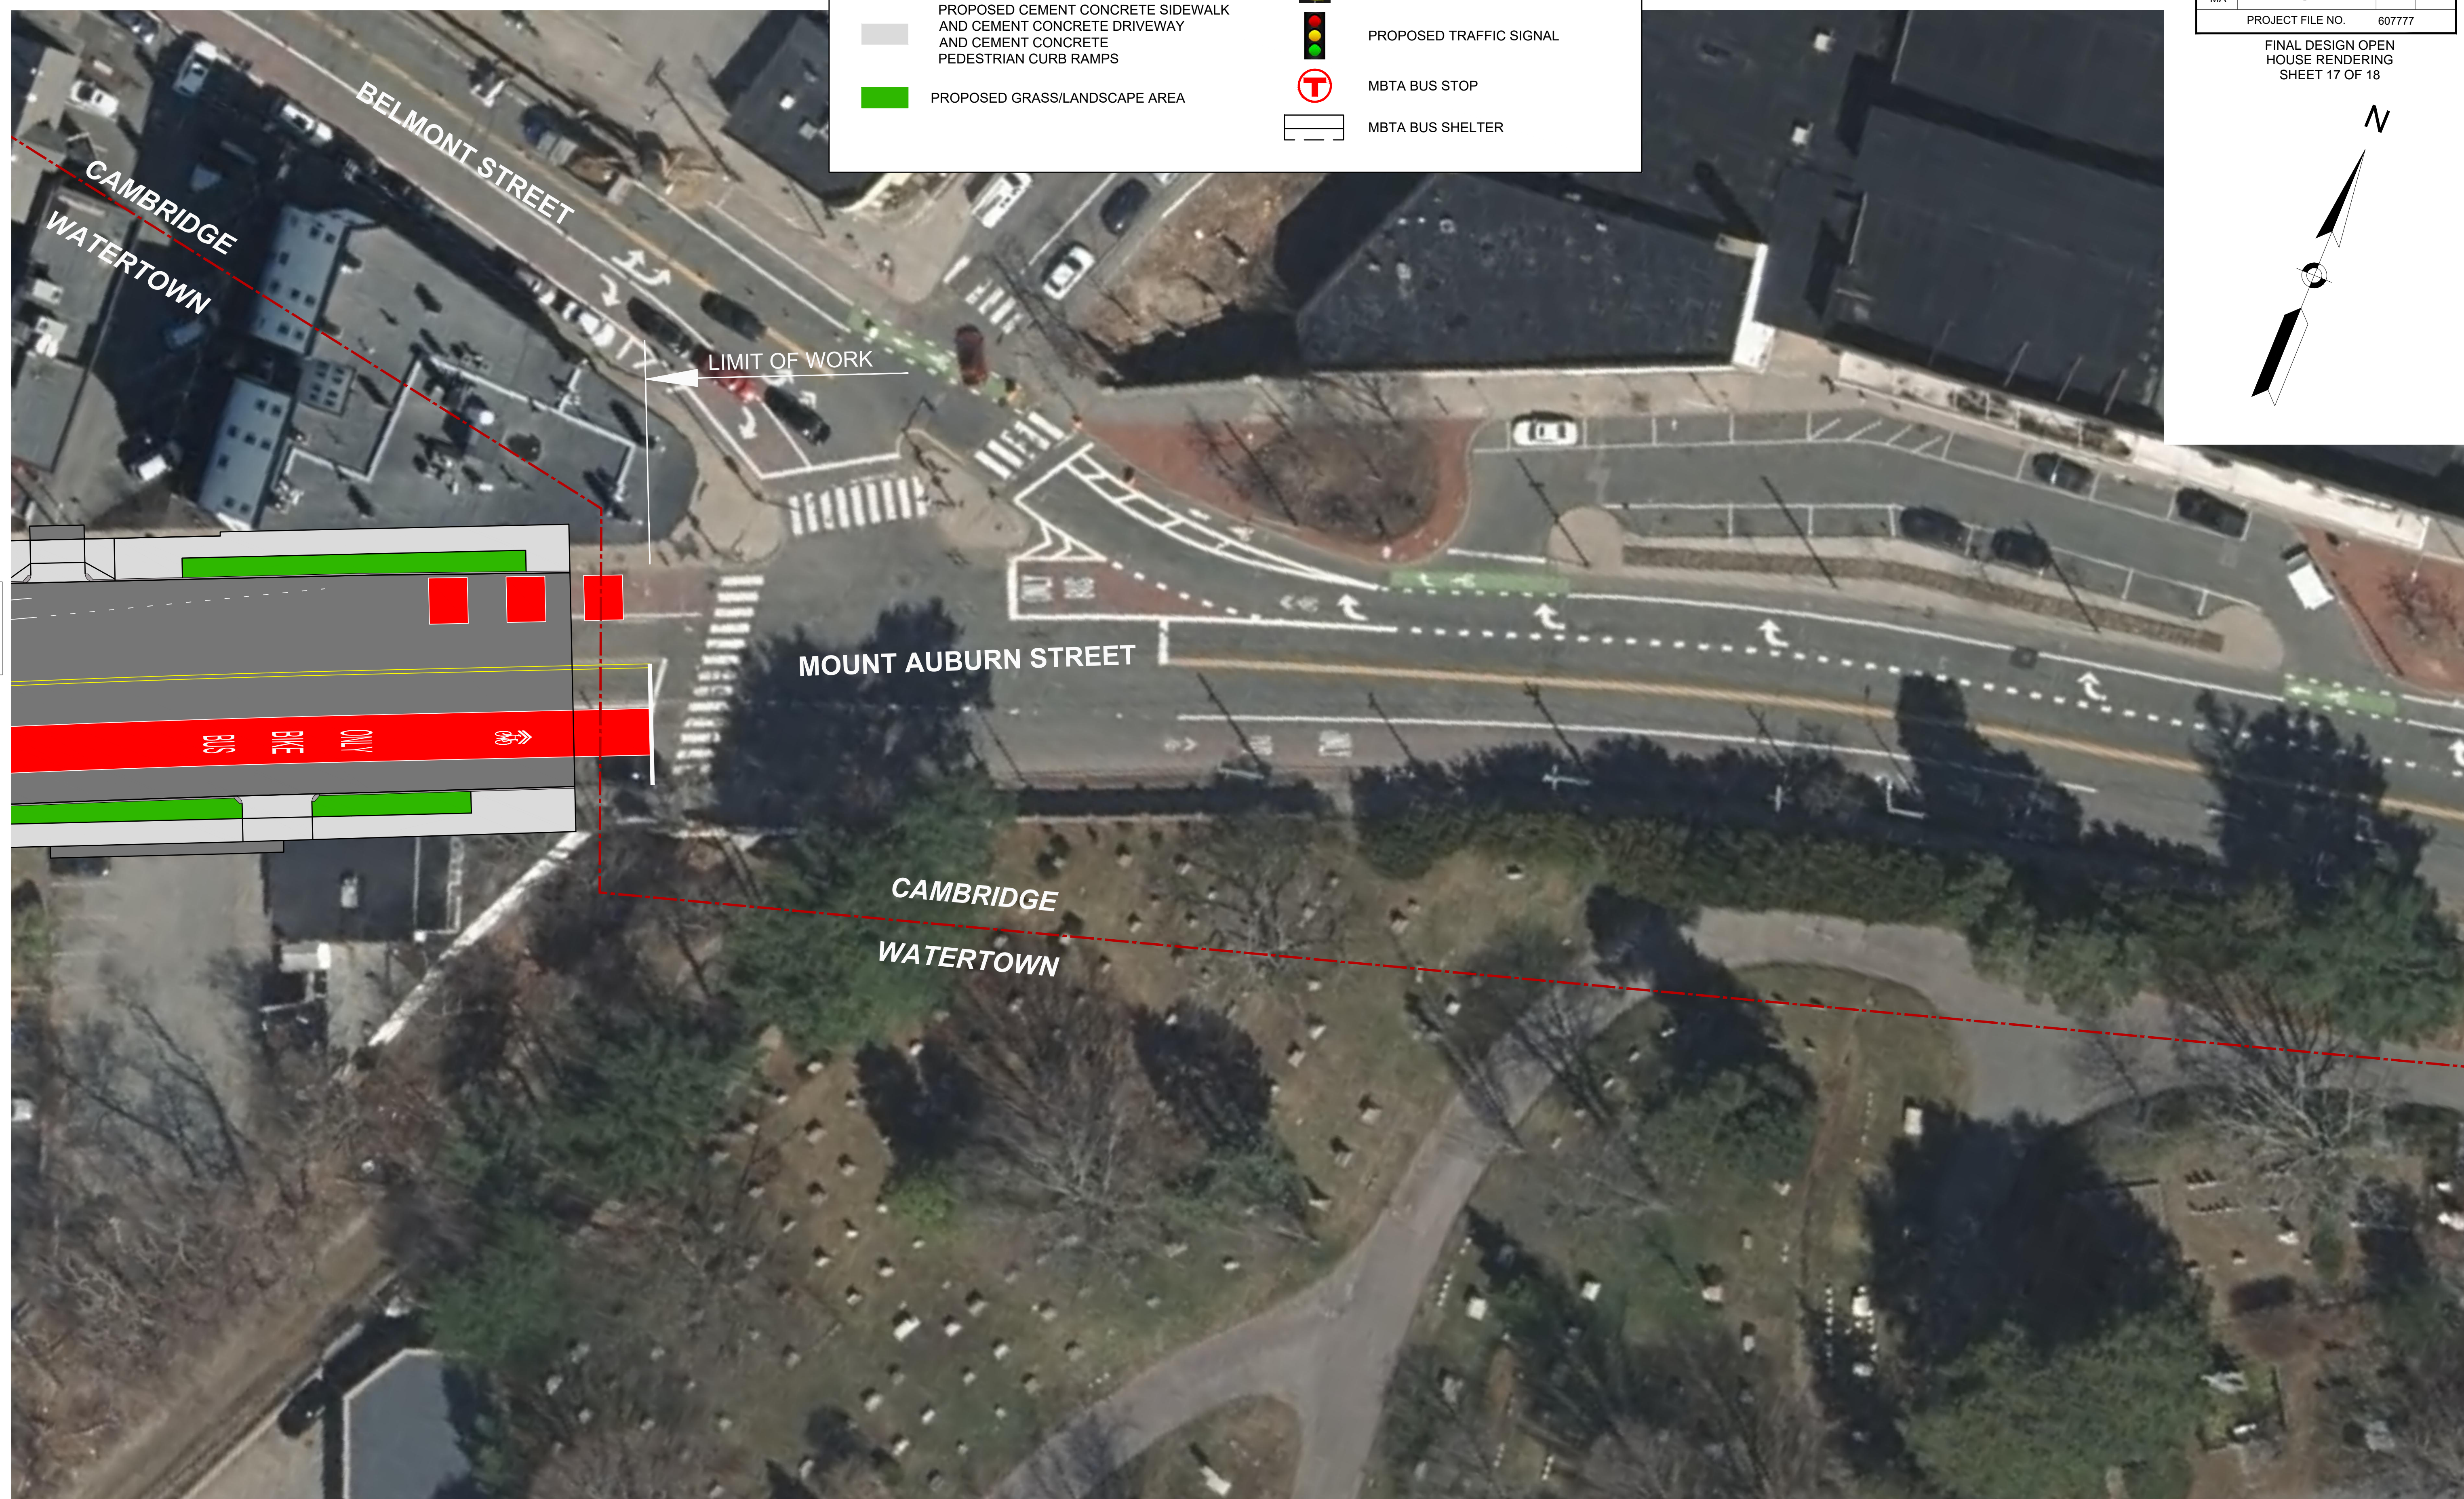

PREPARED BY: JUNE 27, 2023
Tighe & Bond
Engineers | Environmental Specialists